


PLAN	SURVEYED	BY	DATE
	PLOTTED		
	NOTE BOOK		
	NO.		
	CARD FILE NAME		

PROFILE	SURVEYED	BY	DATE
	PLOTTED		
	GRADES CHECKED		
	STRUCTURE		
	NOT AT THIS OFFICE		

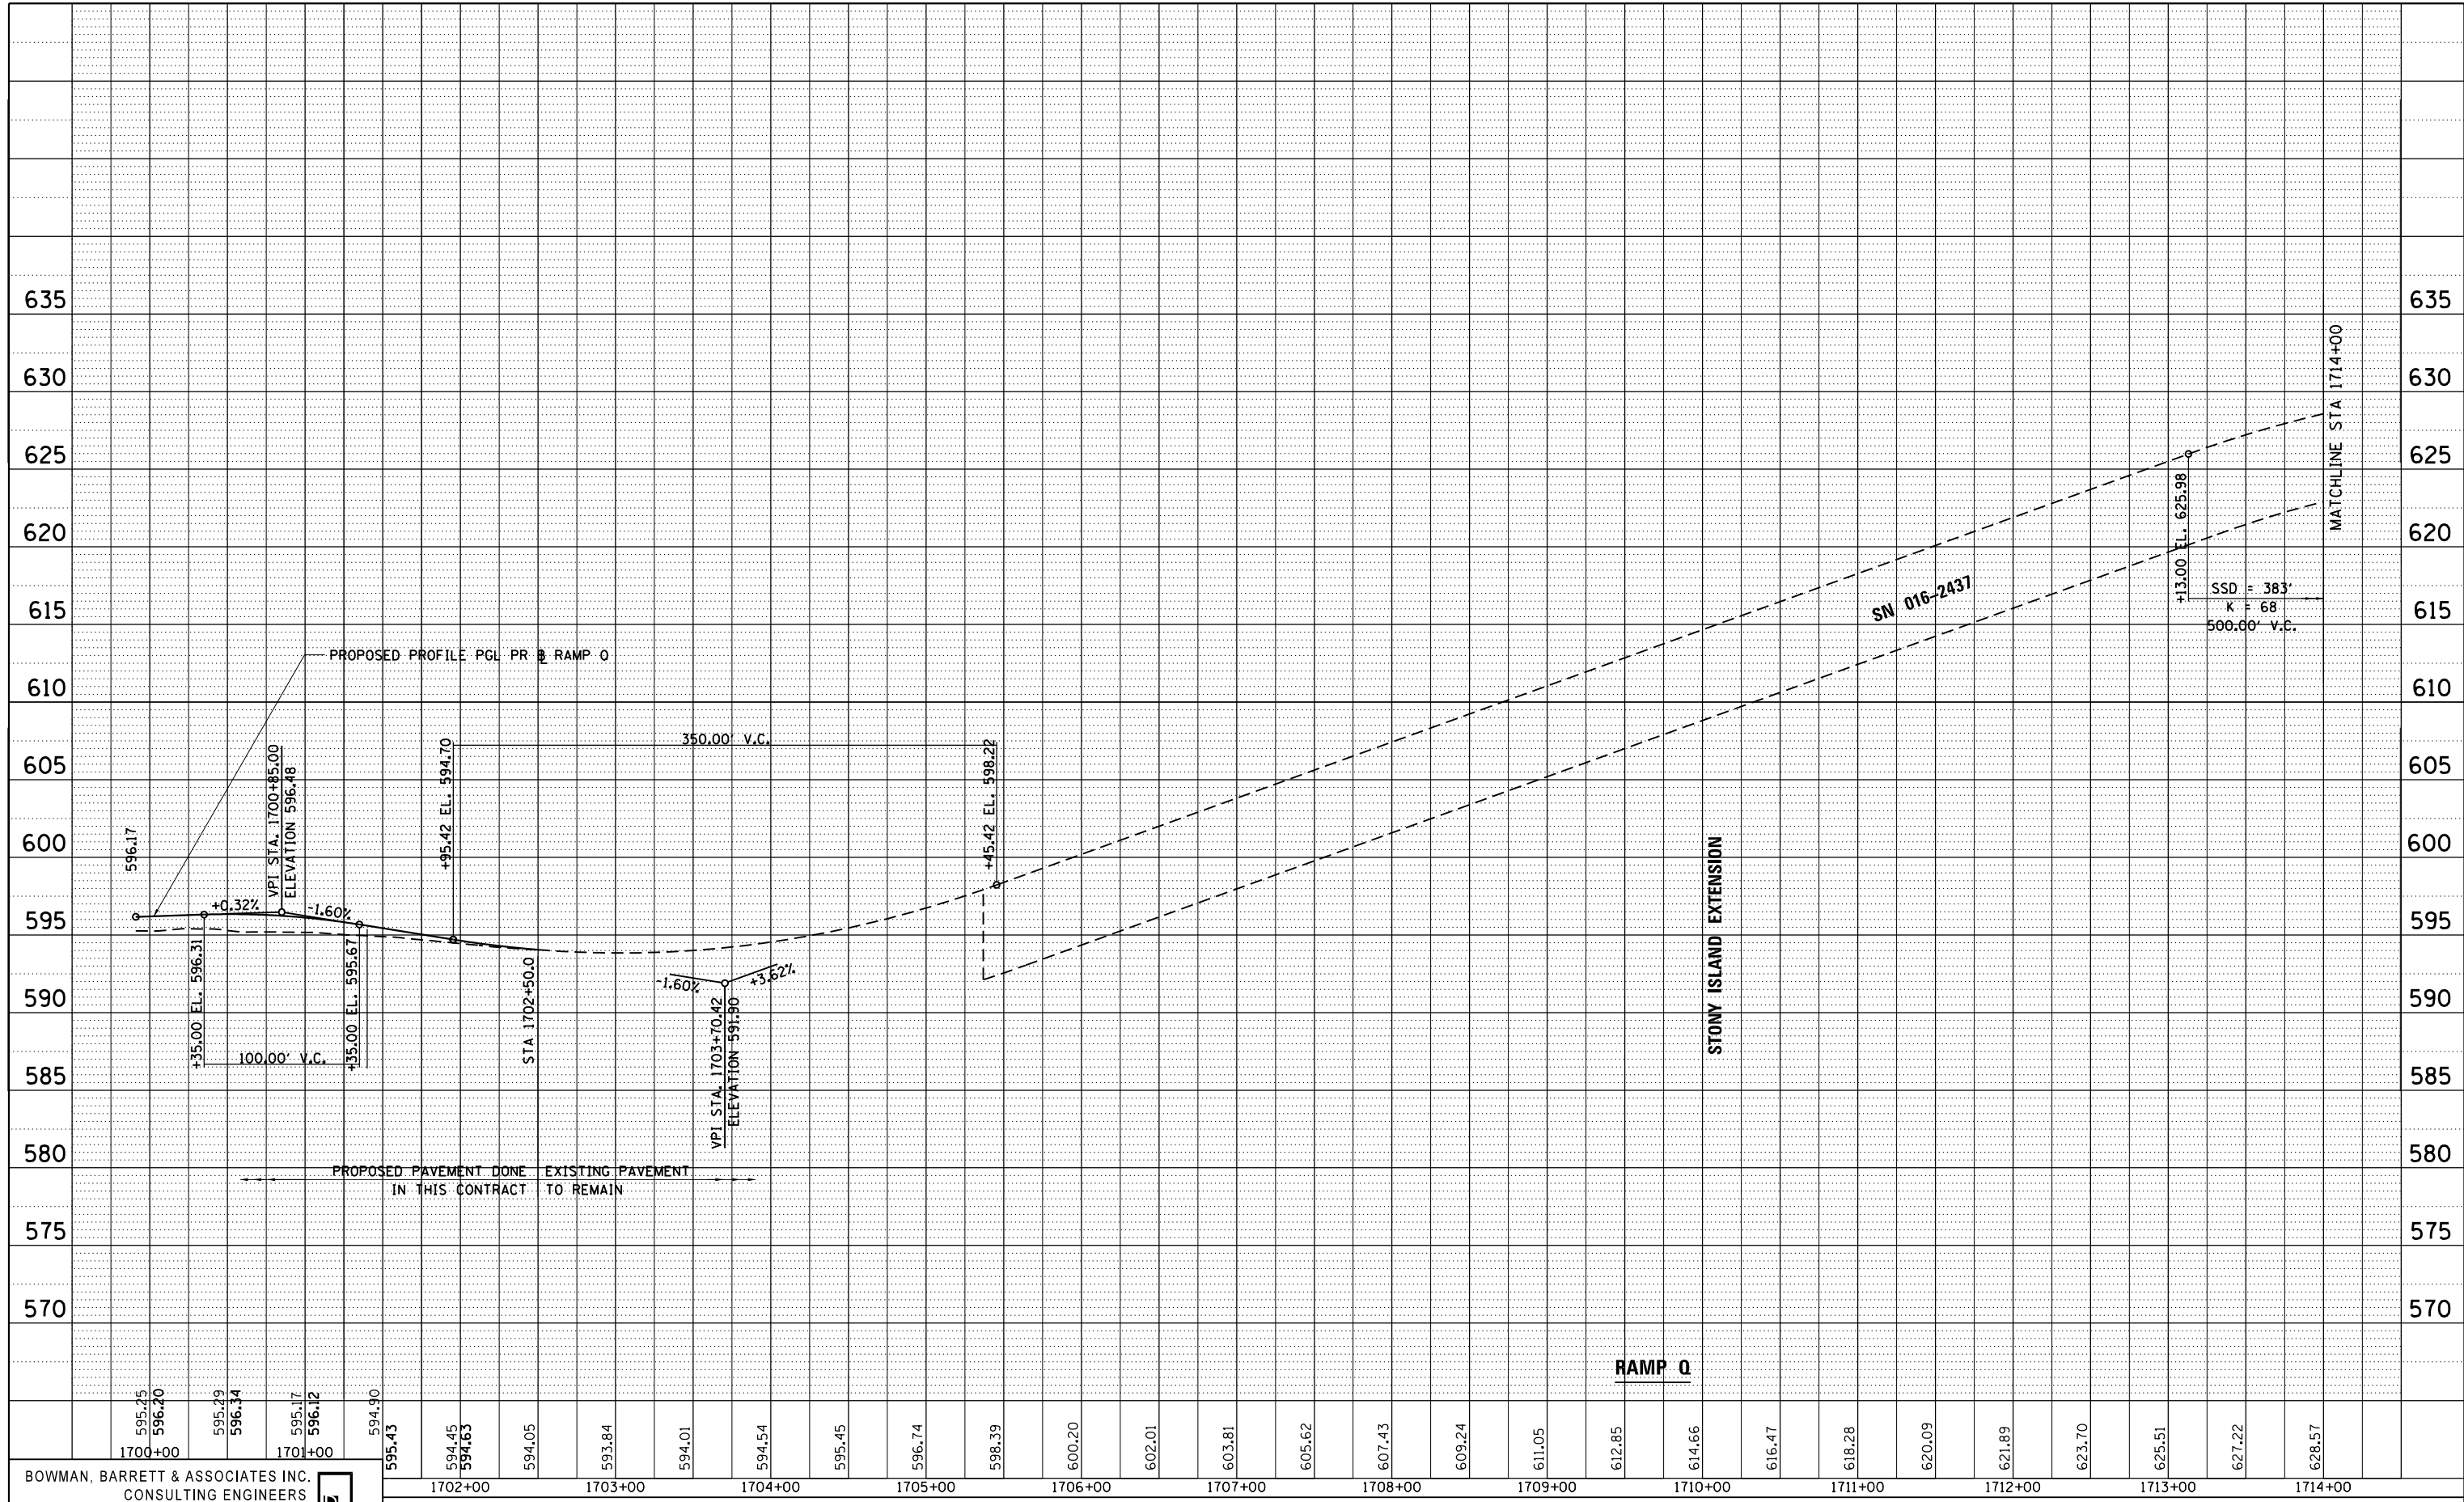

BOWMAN, BARRETT & ASSOCIATES INC.  
CONSULTING ENGINEERS  
Chicago, Illinois  
312.228.0100  
www.bbandainc.com



FILE NAME =	USER NAME = default	DESIGNED -	REVISED -
*FILEL*		DRAWN - RA	REVISED -
	PLOT SCALE = *SCALE*	CHECKED - BK	REVISED -
	PLOT DATE = 3/29/2013	DATE - 03/29/2013	REVISED -

STATE OF ILLINOIS  
DEPARTMENT OF TRANSPORTATION

I-94 AT STONY ISLAND RAMP Q			
SCALE: H <sub>1</sub> V <sub>1</sub> = 50'	SHEET NO. 10 OF 11 SHEETS	STA.	TO STA.

F.A.I. RTE.	SECTION	COUNTY	TOTAL SHEETS	SHEET NO.
94	2012-059-BR	COOK	631	82
				CONTRACT NO. 60J12
ILLINOIS FED. AID PROJECT				