



MOT LEGEND

- TYPE III BARRICADE
- IMPACT ATTENUATORS, TEMPORARY (FULLY REDIRECTIVE, NARROW), TEST LEVEL 3
- TEMPORARY PAVEMENT
- WORKZONE: FULL REHABILITATION
- WORKZONE: SCARIFICATION AND OVERLAY
- TEMPORARY CONCRETE BARRIER WITH BARRIER WALL MARKERS, TYPE C
- RELOCATE TEMPORARY CONCRETE BARRIER
- DRUMS AT 50'C-C WITH BIDIRECTIONAL STEADY BURN LIGHTS
- WET REFLECTIVE TEMPORARY TAPE TYPE III, 4 INCH, WHITE
- WET REFLECTIVE TEMPORARY TAPE TYPE III, 4 INCH, YELLOW
- WET REFLECTIVE TEMPORARY TAPE TYPE III, 4 INCH, WHITE, 2'D-6'S
- WET REFLECTIVE TEMPORARY TAPE TYPE III, 5 INCH WHITE, 10'D-30'S
- WET REFLECTIVE TEMPORARY TAPE TYPE III, 8 INCH WHITE
- WET REFLECTIVE TEMPORARY TAPE TYPE III, 12 INCH WHITE
- IMPACT ATTENUATORS, RELOCATE (FULLY REDIRECTIVE, NARROW), TEST LEVEL 3
- IMPACT ATTENUATORS, TEMPORARY (NON-REDIRECTIVE), TEST LEVEL 3
- IMPACT ATTENUATORS, RELOCATE (NON-REDIRECTIVE), TEST LEVEL 3

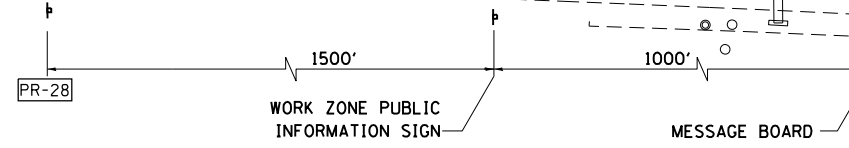

MAINTENANCE OF TRAFFIC SIGNING

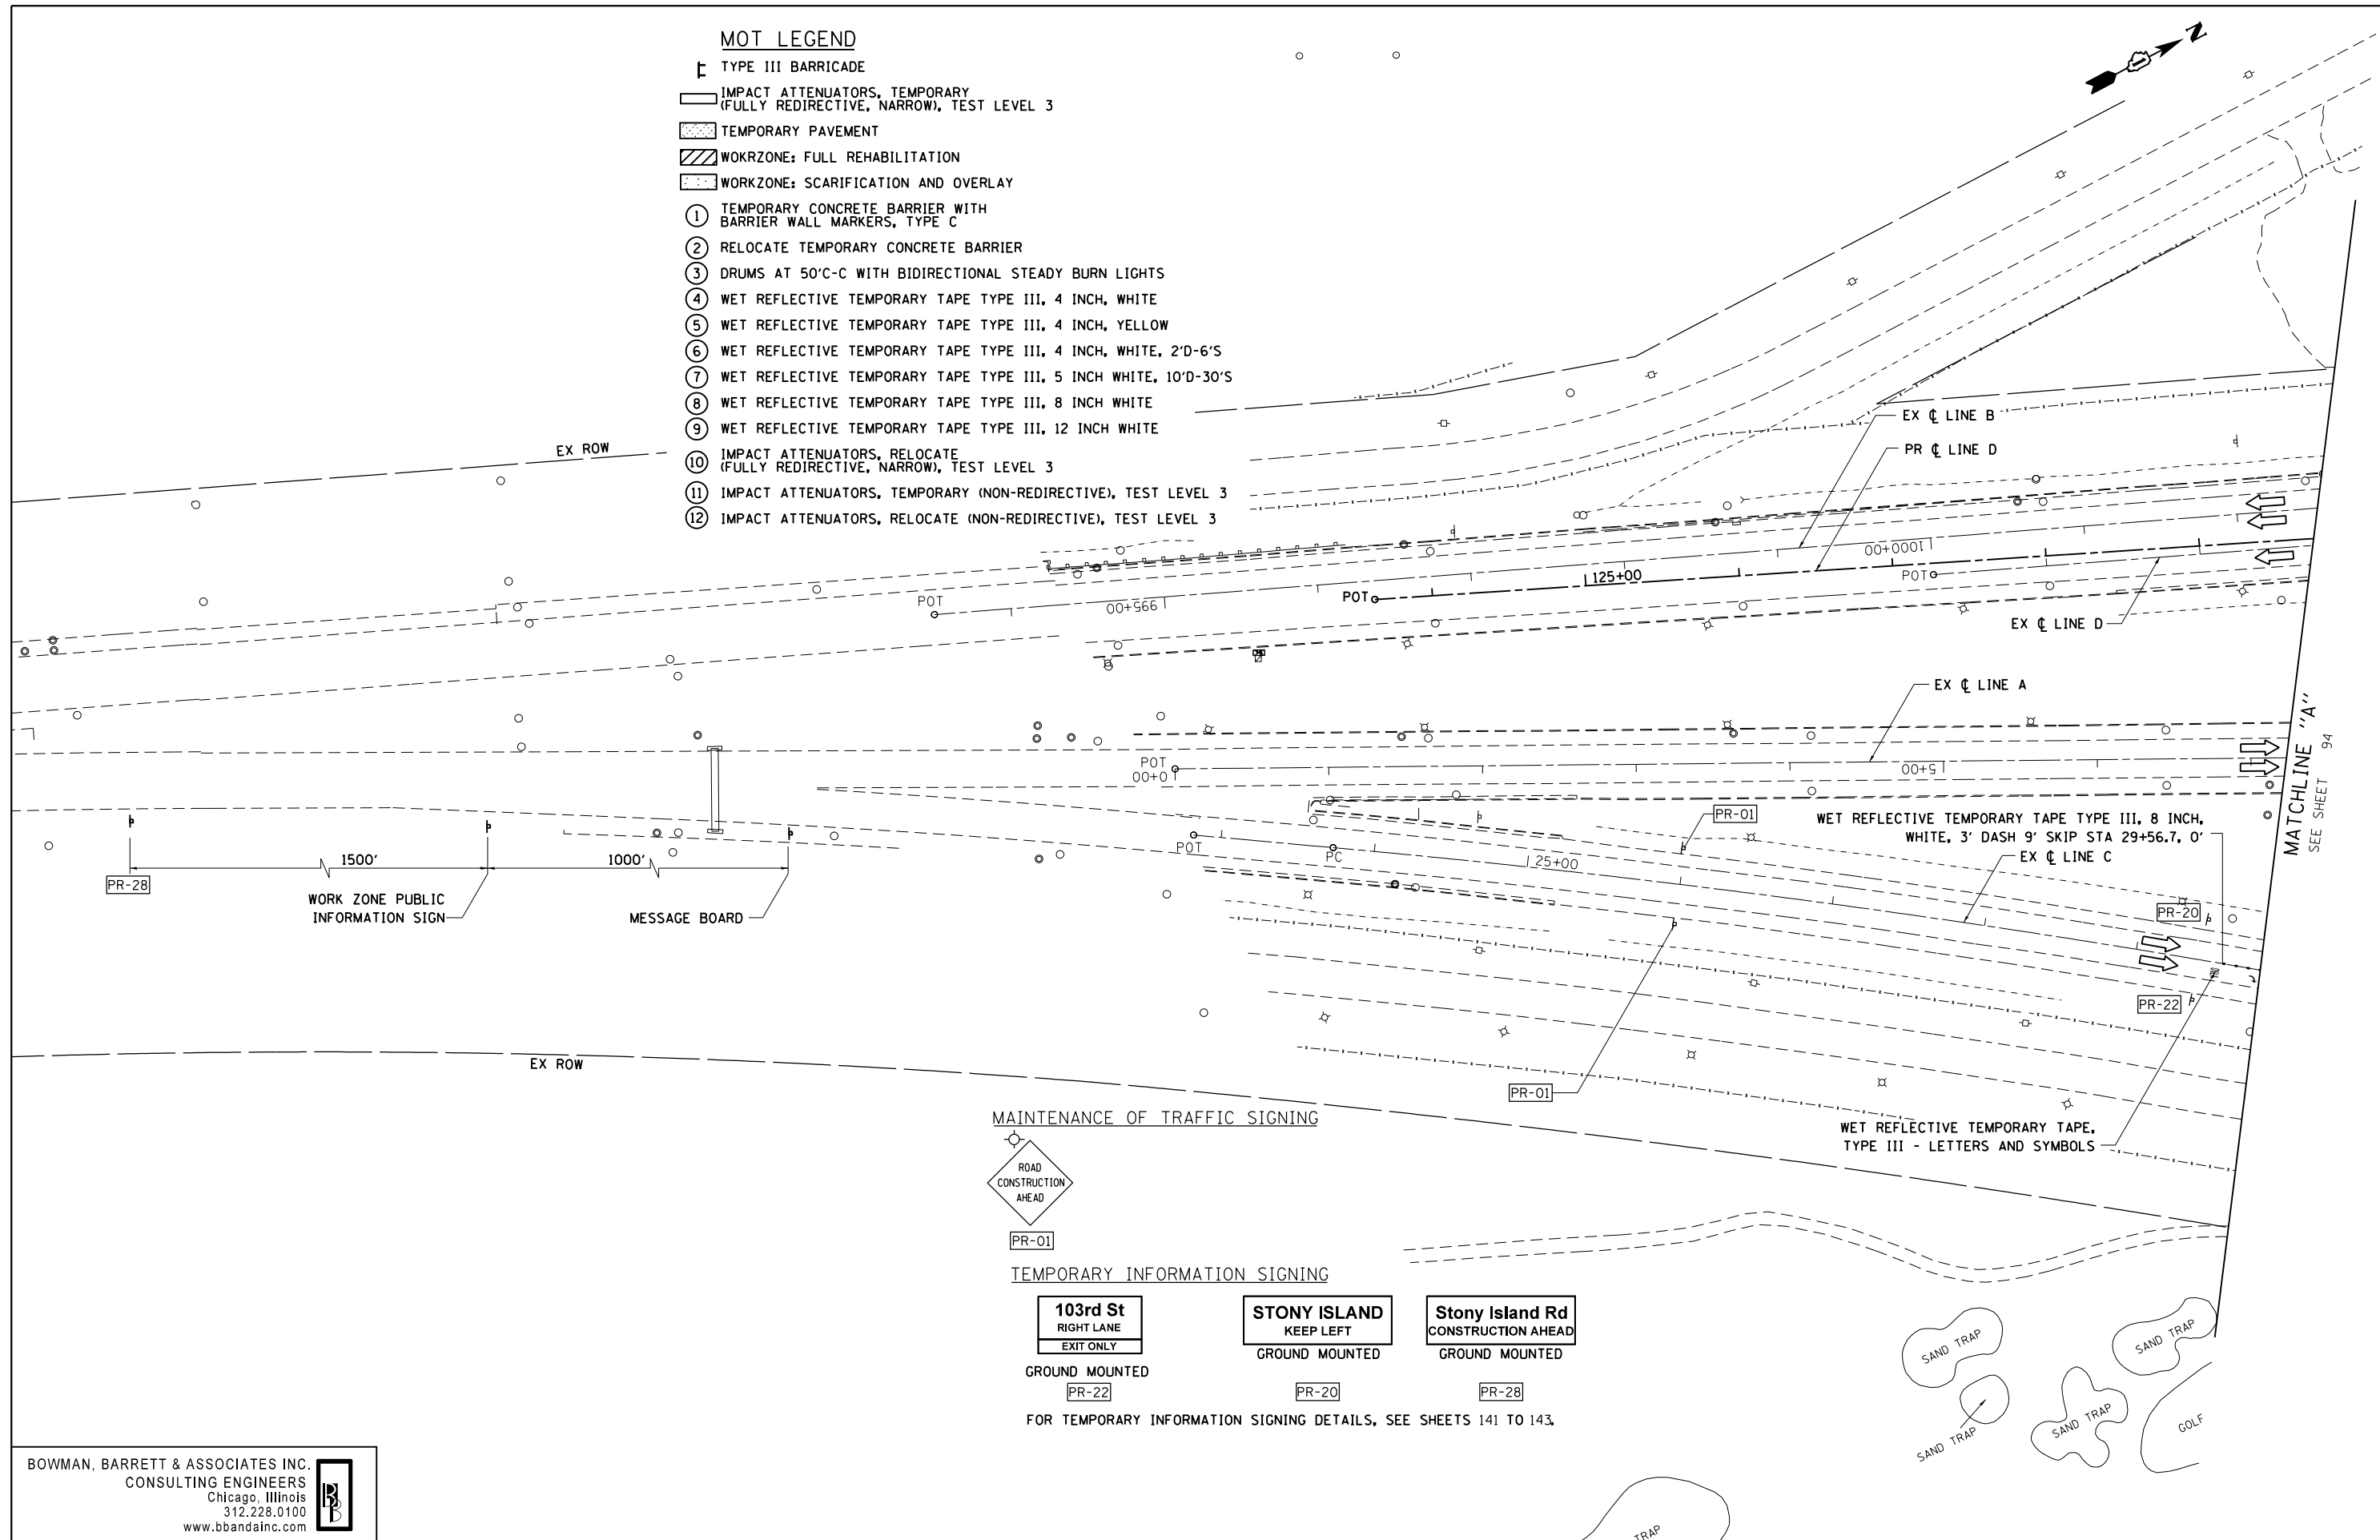

PR-01

TEMPORARY INFORMATION SIGNING



GROUND MOUNTED
PR-22



GROUND MOUNTED
PR-20



GROUND MOUNTED
PR-28

FOR TEMPORARY INFORMATION SIGNING DETAILS, SEE SHEETS 141 TO 143.

BOWMAN, BARRETT & ASSOCIATES INC.
CONSULTING ENGINEERS
Chicago, Illinois
312.228.0100
www.bbandainc.com



FILE NAME =	USER NAME = default	DESIGNED - RA	REVISED -
*FILEL\$		DRAWN - RA	REVISED -
	PLOT SCALE = *SCALE*	CHECKED - RGR	REVISED -
	PLOT DATE = 3/29/2013	DATE - 03/29/2013	REVISED -

**STATE OF ILLINOIS
DEPARTMENT OF TRANSPORTATION**

**MAINTENANCE OF TRAFFIC
STAGE 1**

SCALE: 1"=50' SHEET NO. 1 OF 47 SHEETS STA. TO STA.

F.A.I. RTE.	SECTION	COUNTY	TOTAL SHEETS	SHEET NO.
94	2012-059-BR	COOK	631	93
CONTRACT NO. 60J12			ILLINOIS FED. AID PROJECT	

S:\1072-05-CADD\0160J12-Sheet\0160J12-sh1-totgrng1.dgn