




- MOT LEGEND**
- TYPE III BARRICADE
  - IMPACT ATTENUATORS, TEMPORARY (FULLY REDIRECTIVE, NARROW), TEST LEVEL 3
  - TEMPORARY PAVEMENT
  - WORKZONE: FULL REHABILITATION
  - WORKZONE: SCARIFICATION AND OVERLAY
  - ① TEMPORARY CONCRETE BARRIER WITH BARRIER WALL MARKERS, TYPE C
  - ② RELOCATE TEMPORARY CONCRETE BARRIER
  - ③ DRUMS AT 50'-C-C WITH BIDIRECTIONAL STEADY BURN LIGHTS
  - ④ WET REFLECTIVE TEMPORARY TAPE TYPE III, 4 INCH, WHITE
  - ⑤ WET REFLECTIVE TEMPORARY TAPE TYPE III, 4 INCH, YELLOW
  - ⑥ WET REFLECTIVE TEMPORARY TAPE TYPE III, 4 INCH, WHITE, 2'D-6'S
  - ⑦ WET REFLECTIVE TEMPORARY TAPE TYPE III, 5 INCH WHITE, 10'D-30'S
  - ⑧ WET REFLECTIVE TEMPORARY TAPE TYPE III, 8 INCH WHITE
  - ⑨ WET REFLECTIVE TEMPORARY TAPE TYPE III, 12 INCH WHITE
  - ⑩ IMPACT ATTENUATORS, RELOCATE (FULLY REDIRECTIVE, NARROW), TEST LEVEL 3
  - ⑪ IMPACT ATTENUATORS, TEMPORARY (NON-REDIRECTIVE), TEST LEVEL 3
  - ⑫ IMPACT ATTENUATORS, RELOCATE (NON-REDIRECTIVE), TEST LEVEL 3

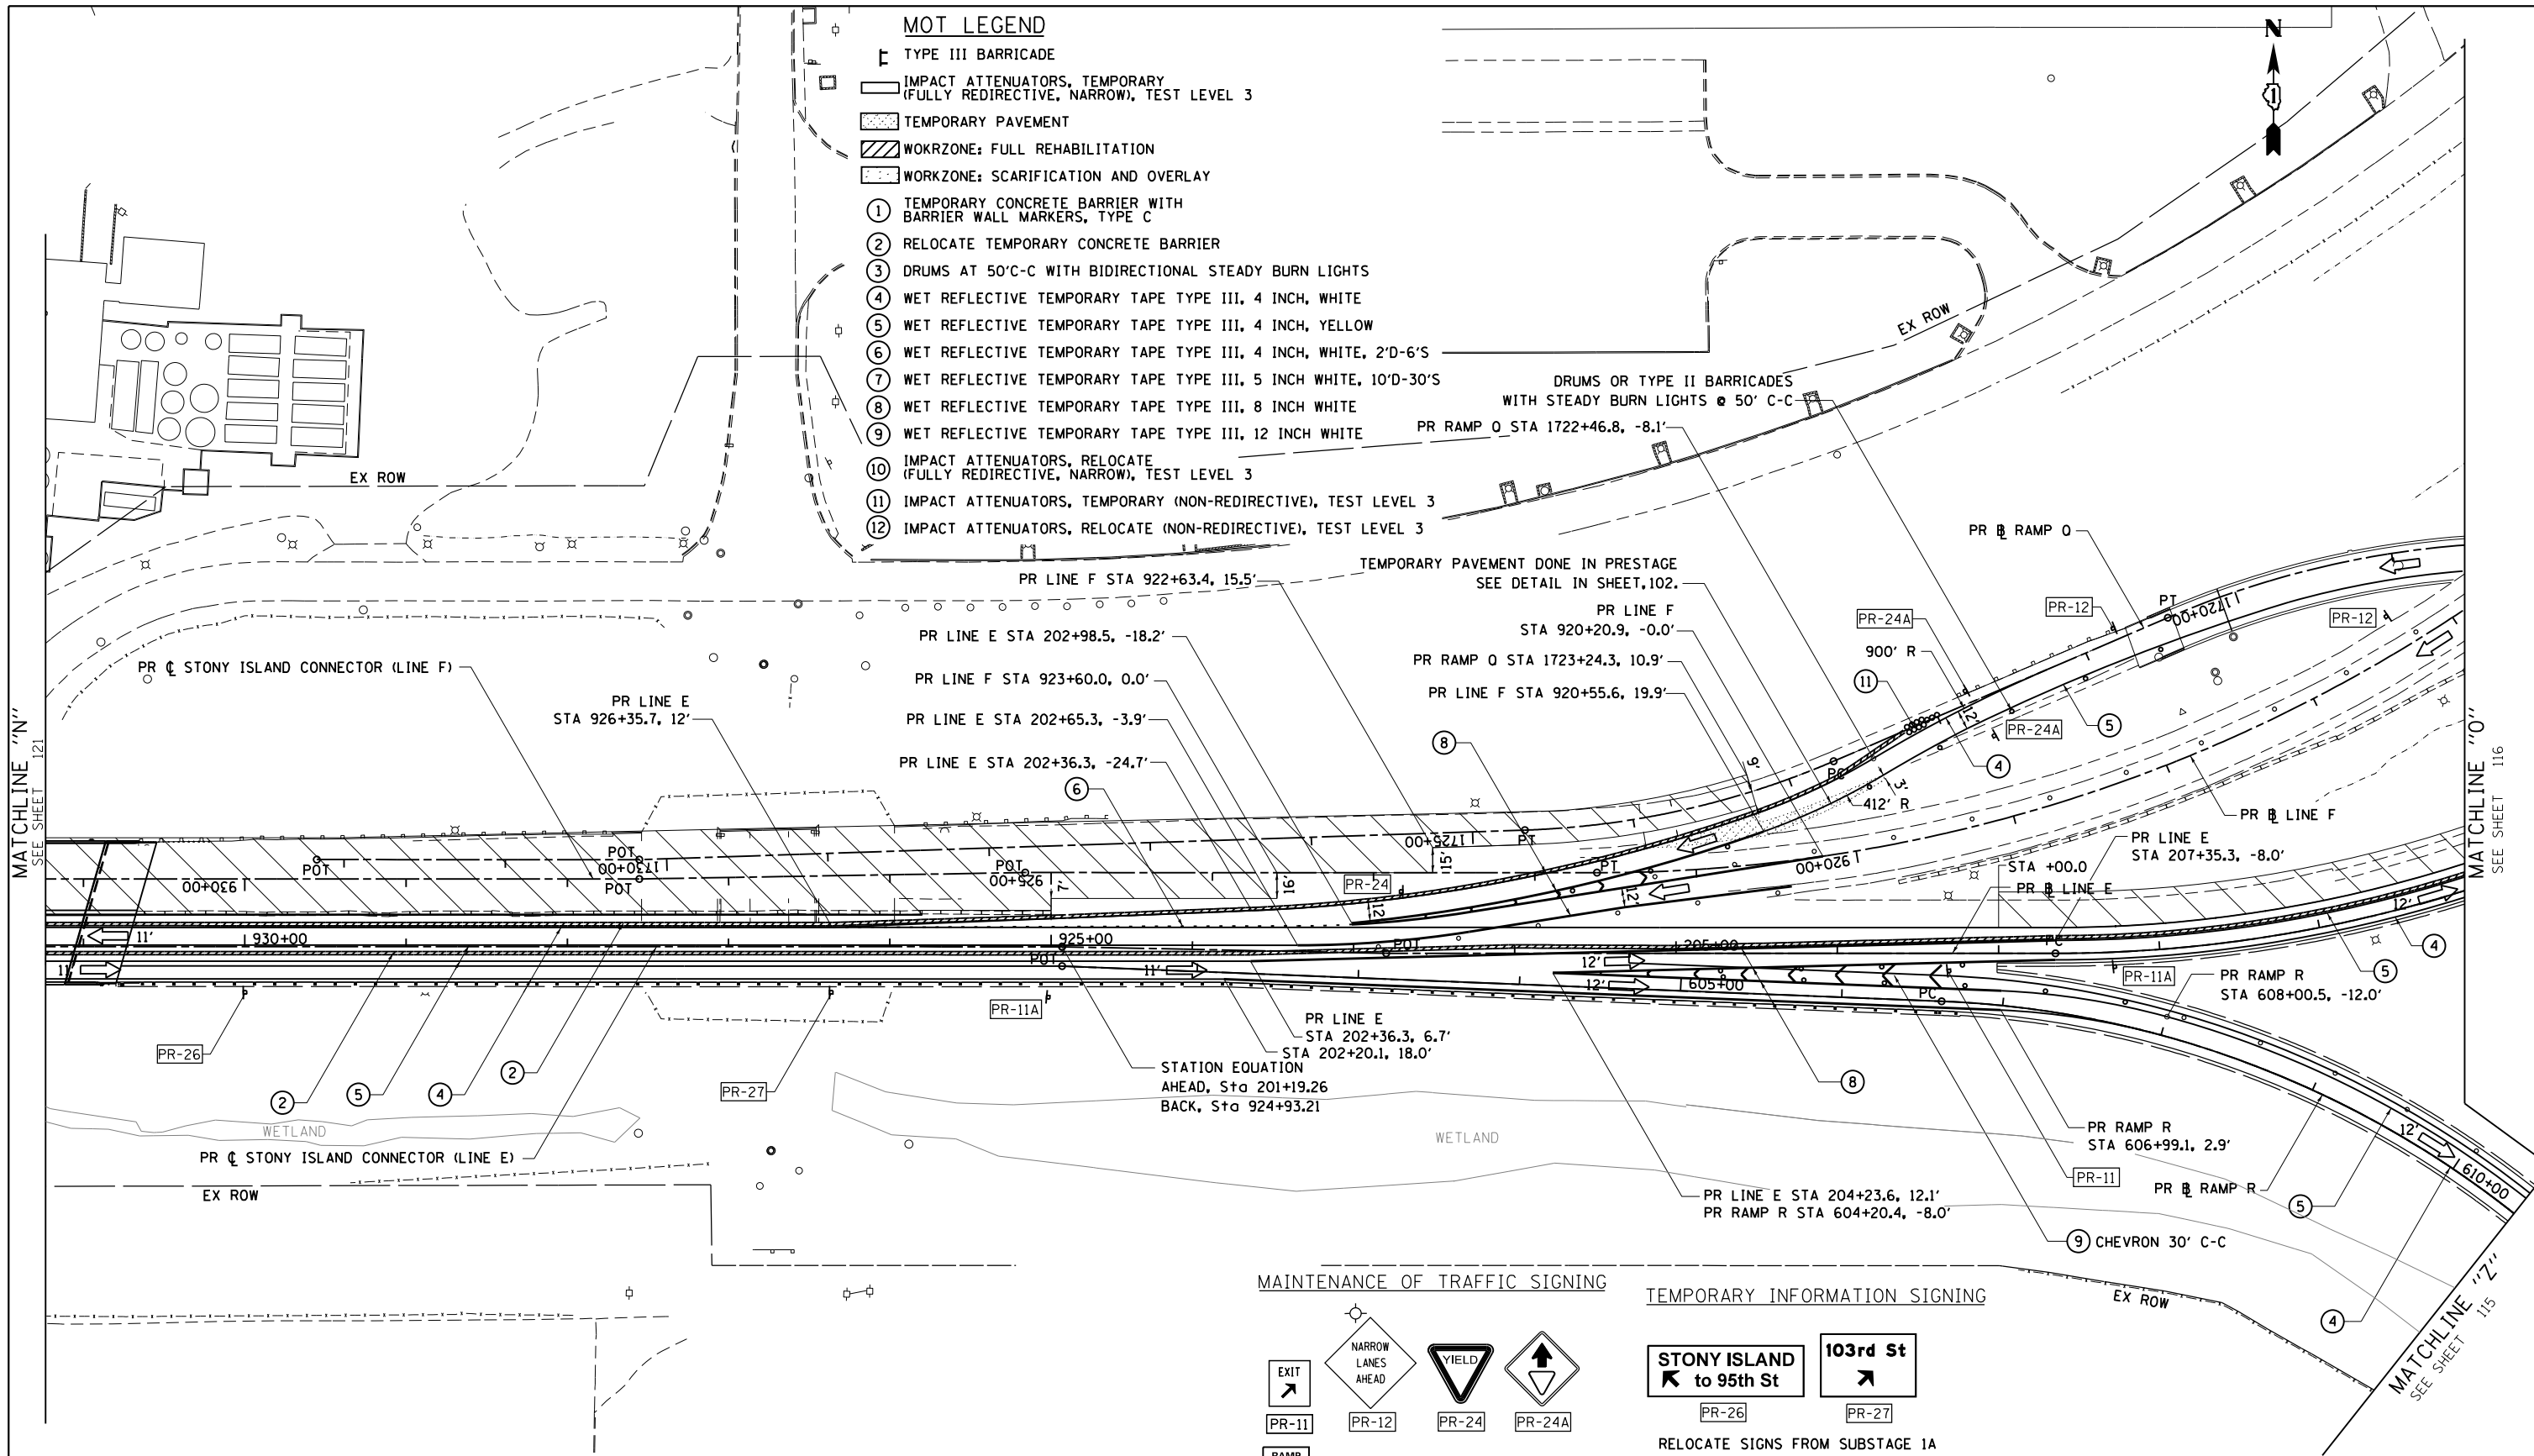

**MAINTENANCE OF TRAFFIC SIGNING**

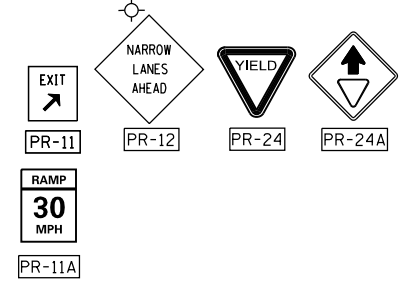

**TEMPORARY INFORMATION SIGNING**

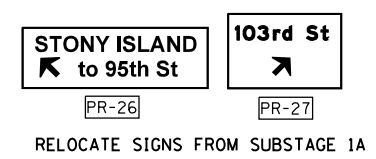

BOWMAN, BARRETT & ASSOCIATES INC.  
 CONSULTING ENGINEERS  
 Chicago, Illinois  
 312.228.0100  
 www.bbandainc.com

FILE NAME =	USER NAME = default	DESIGNED - RA	REVISED -
#FILE#		DRAWN - RA	REVISED -
	PLOT SCALE = #SCALE#	CHECKED - RGR	REVISED -
	PLOT DATE = 3/29/2013	DATE - 03/29/2013	REVISED -

**STATE OF ILLINOIS  
 DEPARTMENT OF TRANSPORTATION**

**MAINTENANCE OF TRAFFIC  
 STAGE 2**

SCALE: 1"=50' SHEET NO. 30 OF 47 SHEETS STA. TO STA.

F.A.I. R.T.E.	SECTION	COUNTY	TOTAL SHEETS	SHEET NO.
94	2012-059-BR	COOK	631	122
				CONTRACT NO. 60J12
ILLINOIS FED. AID PROJECT				

S:\1072-05-CADD\01680112-Sheet\101680112-sh1-tx03mg2-38.dgn