



MATCHLINE "A"
SEE SHEET 1 OF 14
FOR CONTINUATION

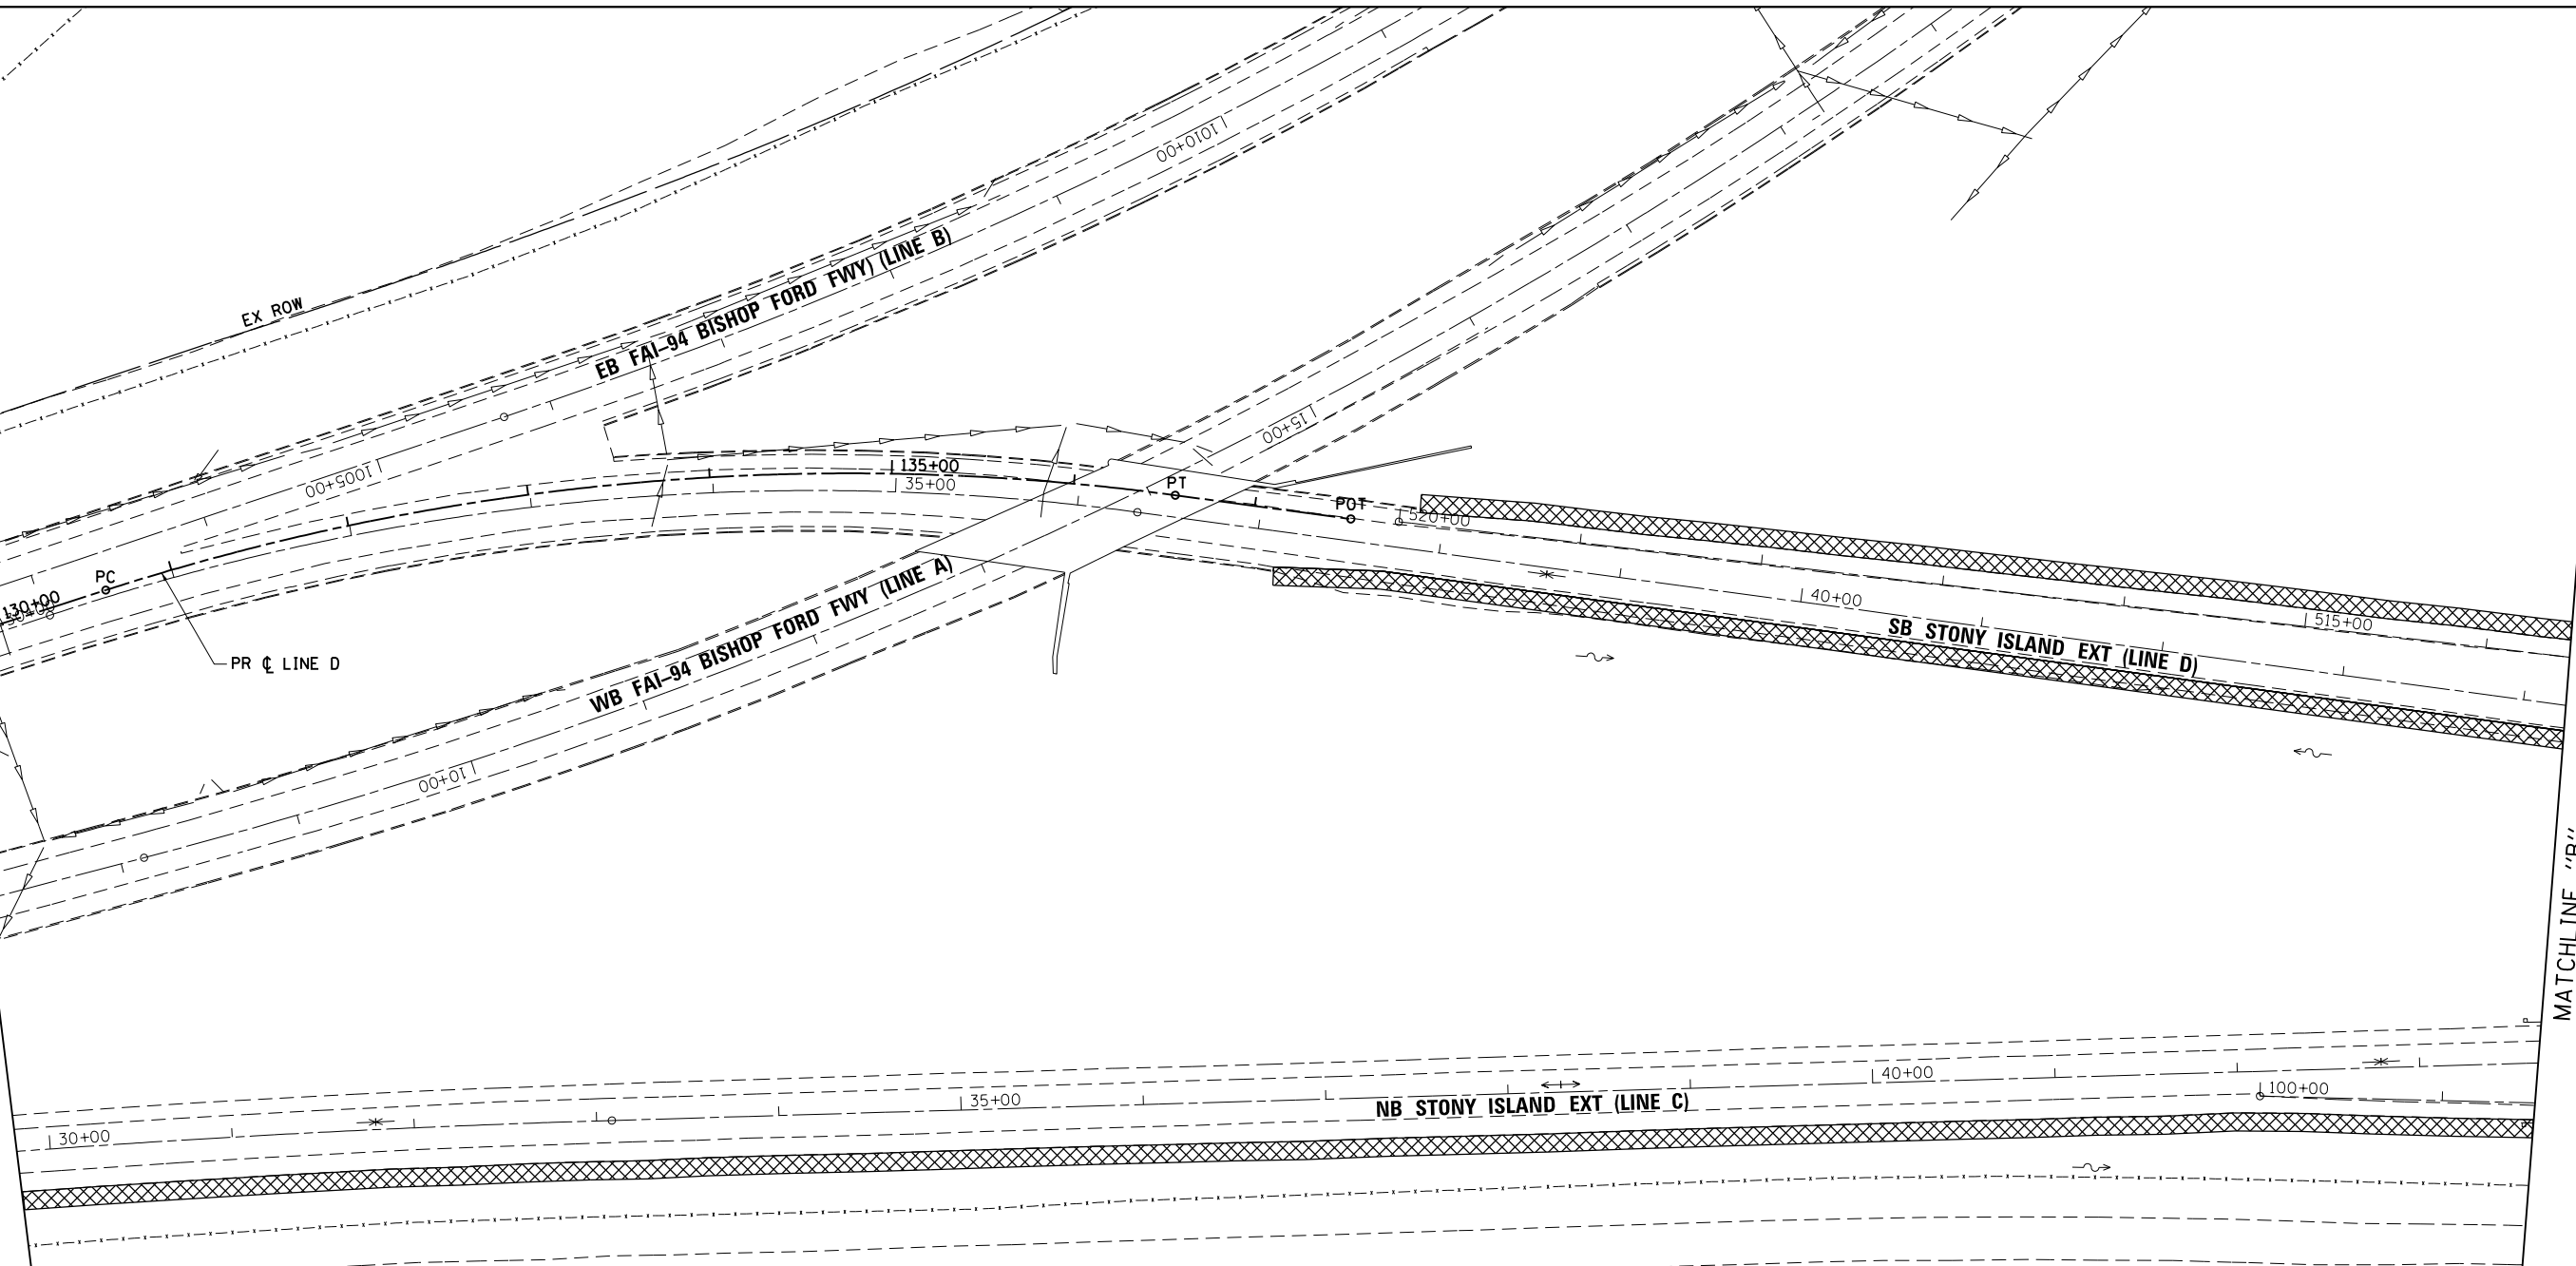

MATCHLINE "B"
SEE SHEET 3 OF 14
FOR CONTINUATION

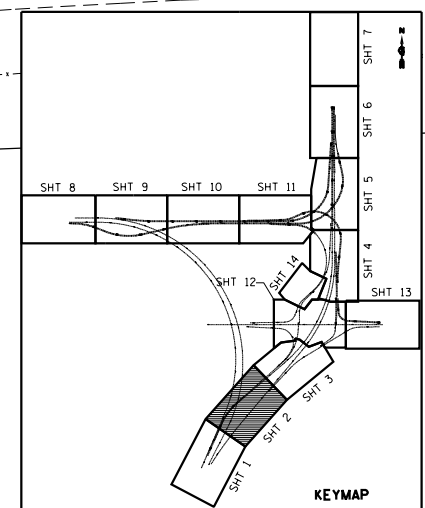

DOTY AVE



LEGEND

	MOW SPECIAL (X2503110)
	MOW CYCLE (K1003660)

BOWMAN, BARRETT & ASSOCIATES INC.
CONSULTING ENGINEERS
Chicago, Illinois
312.228.0100
www.bbandainc.com

FILE NAME =	USER NAME = default	DESIGNED -	PTG	REVISED -	
#FILE#		DRAWN -	PTG	REVISED -	
	PLOT SCALE = #SCALE#	CHECKED -	RGR	REVISED -	
	PLOT DATE = 3/29/2013	DATE -	03/29/2013	REVISED -	

STATE OF ILLINOIS
DEPARTMENT OF TRANSPORTATION

MOWING PLAN
STONY ISLAND EXTENSION

SCALE: 1"=50' SHEET NO. 2 OF 14 SHEETS STA. TO STA.

F.A.I. RTE.	SECTION	COUNTY	TOTAL SHEETS	SHEET NO.
94	2012-059-BR	COOK	631	160
ILLINOIS FED. AID PROJECT			CONTRACT NO. 60J12	

S:\1072\05_CADD\01680112_Sheets\01680112-sh1-mow-02.dgn