
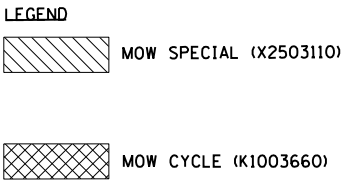


MATCHLINE "B"  
SEE SHEET 2 OF 14  
FOR CONTINUATION

MATCHLINE "D"  
SEE SHEET 12 OF 14  
FOR CONTINUATION

MATCHLINE "C"  
SEE SHEET 12 OF 14  
FOR CONTINUATION

MATCHLINE "E"  
SEE SHEET 12 OF 14  
FOR CONTINUATION

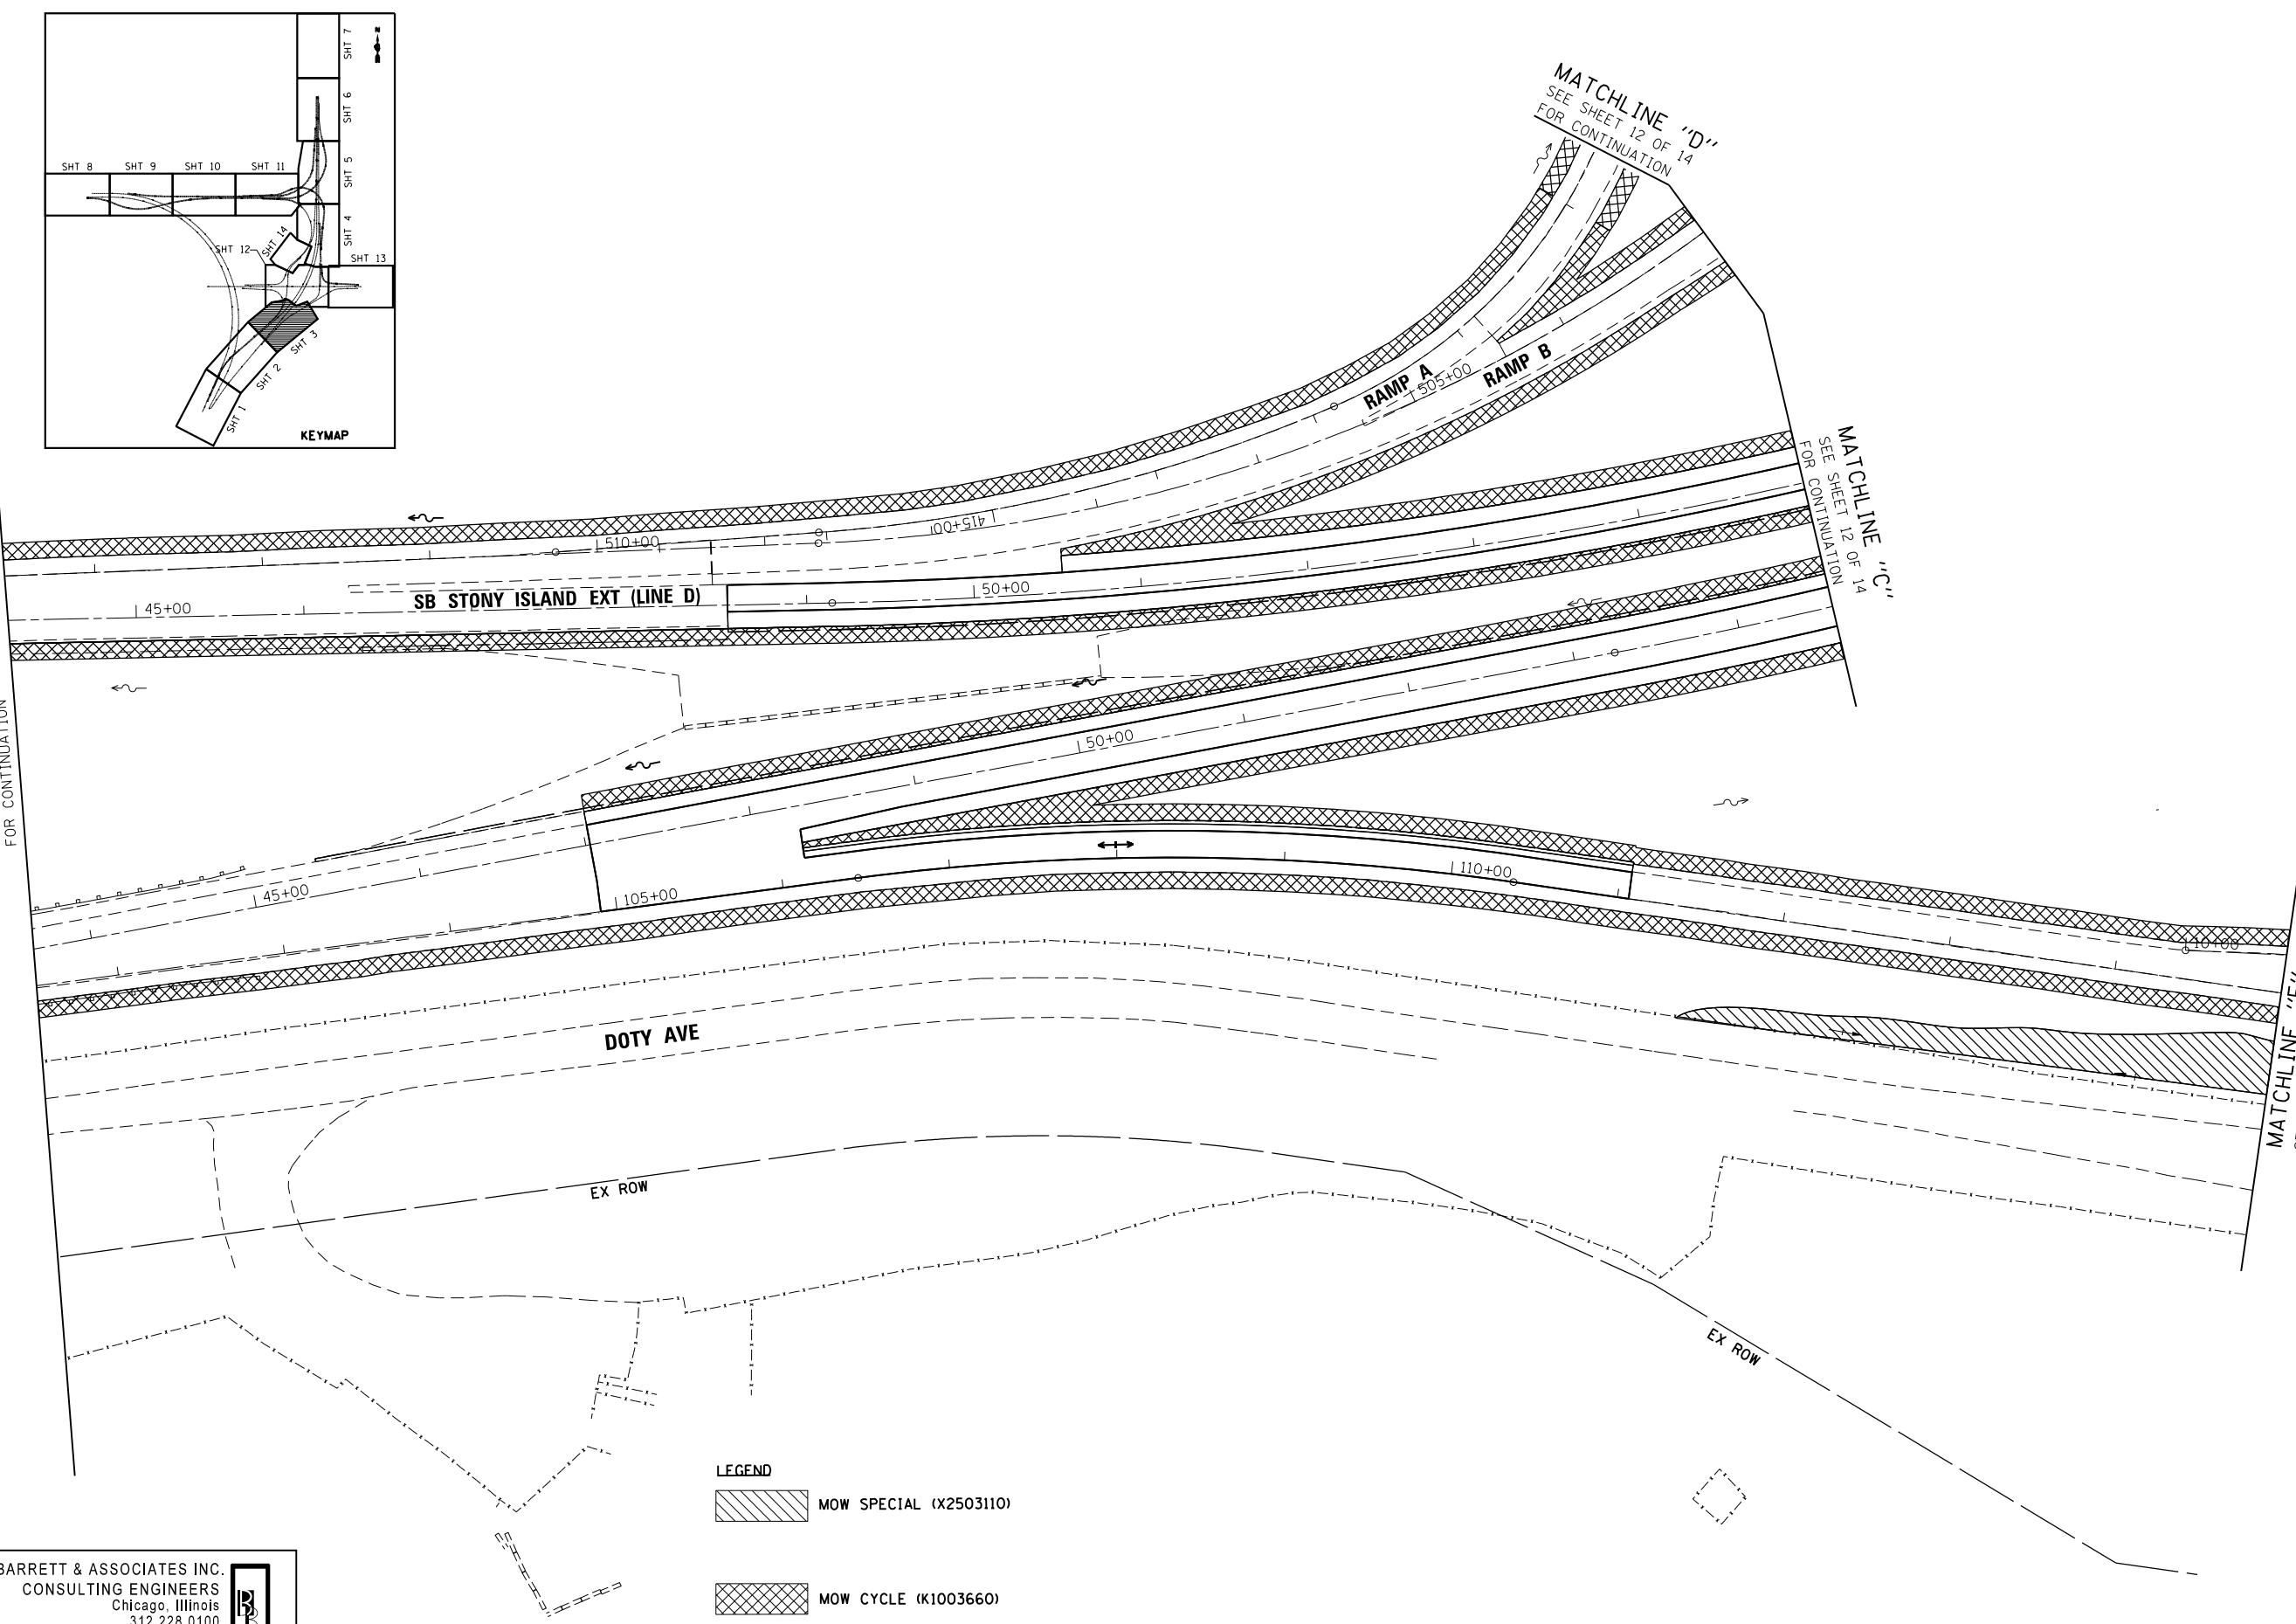

BOWMAN, BARRETT & ASSOCIATES INC.  
CONSULTING ENGINEERS  
Chicago, Illinois  
312.228.0100  
www.bbandainc.com

FILE NAME = #FILEL\$	USER NAME = default	DESIGNED - PTG	REVISED -
	PLOT SCALE = #SCALE#	DRAWN - PTG	REVISED -
	PLOT DATE = 3/29/2013	CHECKED - RGR	REVISED -
		DATE - 03/29/2013	REVISED -

**STATE OF ILLINOIS  
DEPARTMENT OF TRANSPORTATION**

**MOWING PLAN  
STONY ISLAND EXTENSION**

SCALE: 1"=50'    SHEET NO. 3 OF 14 SHEETS    STA.    TO STA.

F.A.I. RTE.	SECTION	COUNTY	TOTAL SHEETS	SHEET NO.
94	2012-059-BR	COOK	631	161
ILLINOIS FED. AID PROJECT			CONTRACT NO. 60J12	

S:\1072-05-CADD\01680112\_Sheets\01680112\_sht-mow-03.dgn