


MATCHLINE "L"

MATCHLINE "M"

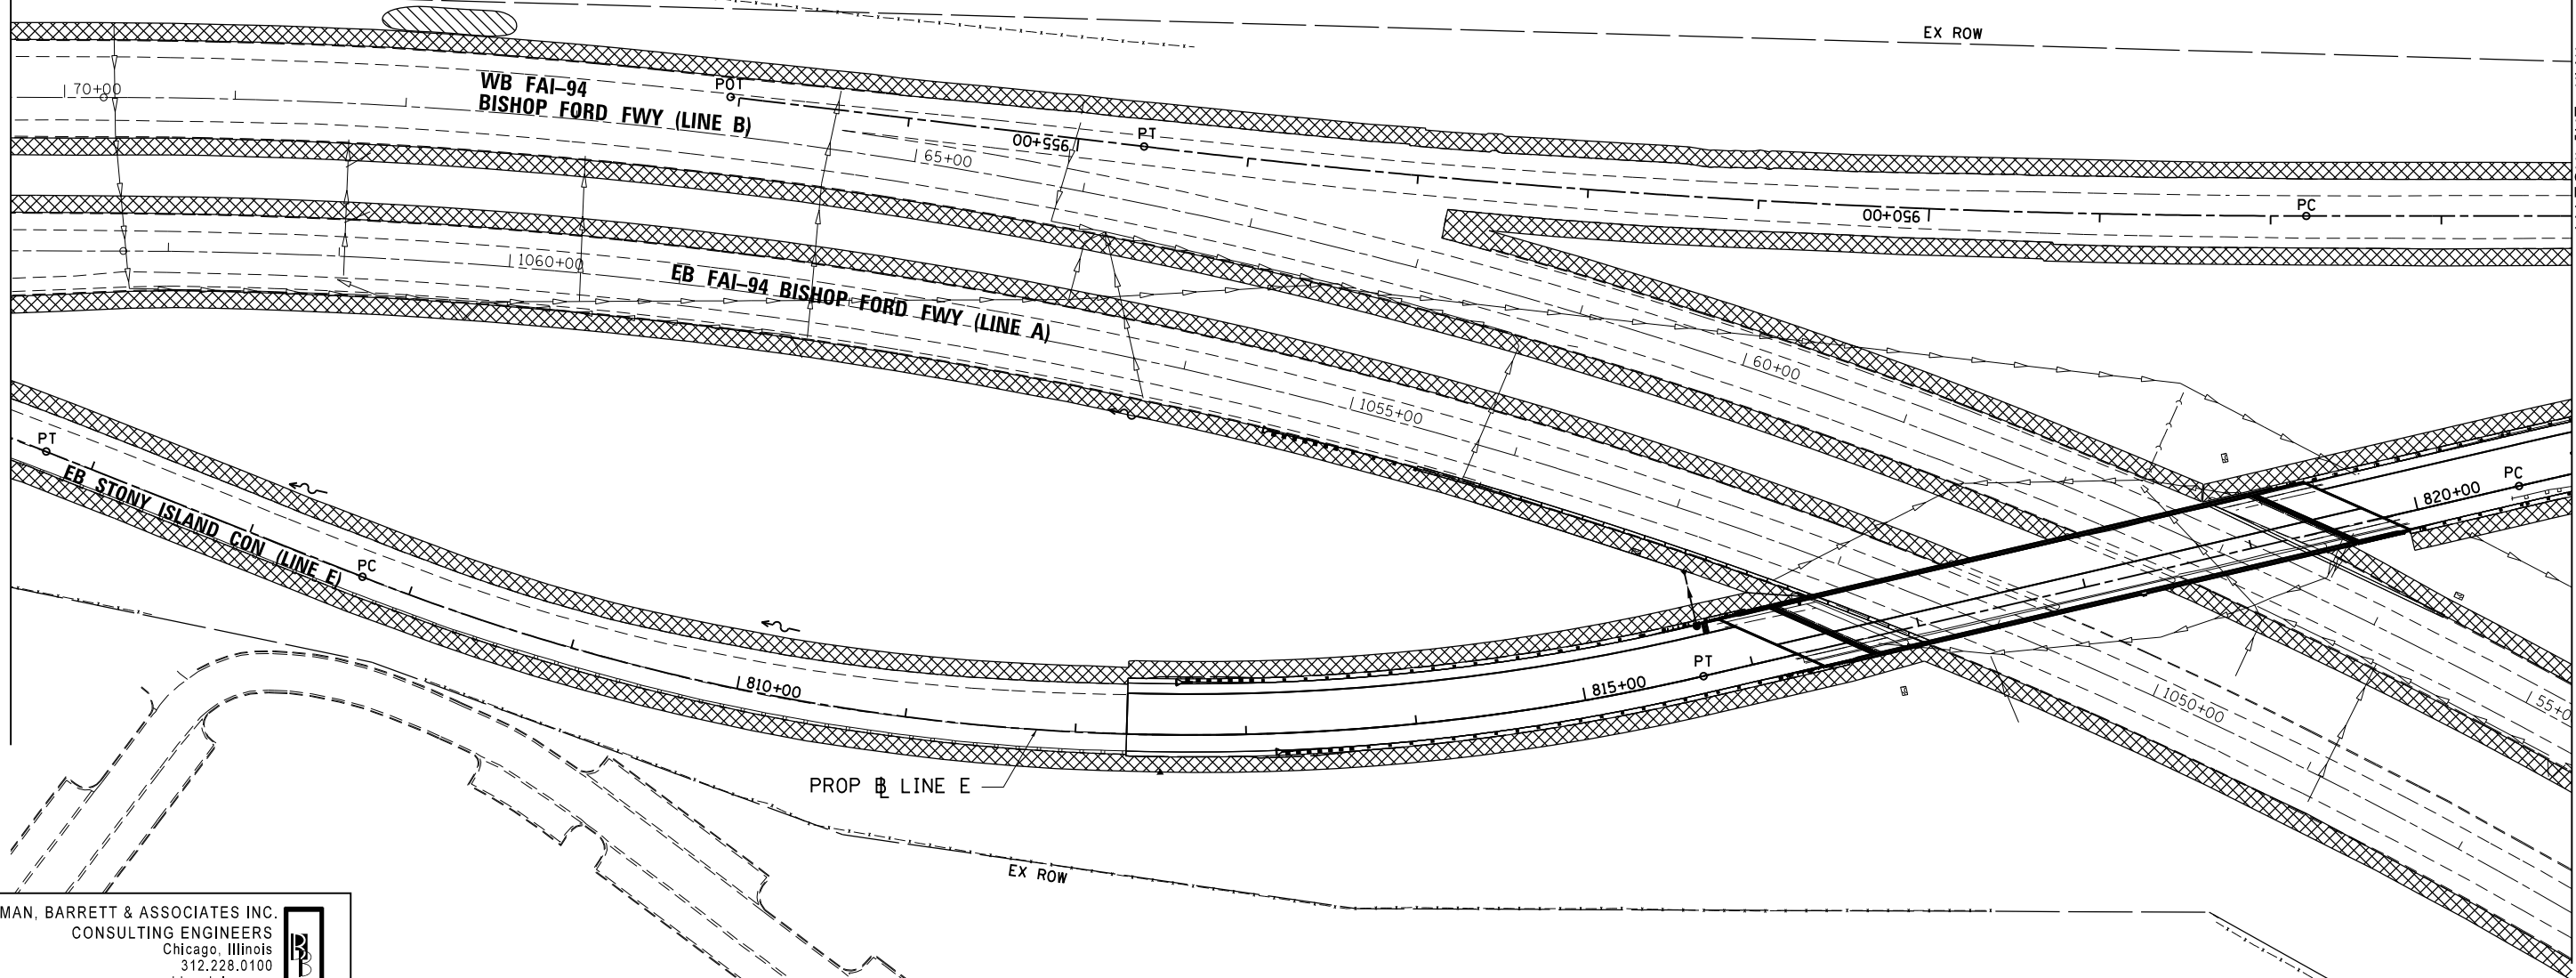

BOWMAN, BARRETT & ASSOCIATES INC.
 CONSULTING ENGINEERS
 Chicago, Illinois
 312.228.0100
 www.bbandainc.com



| | | | | | |
|-------------|-----------------------|------------|------------|-----------|--|
| FILE NAME = | USER NAME = default | DESIGNED - | PTG | REVISED - | |
| #FILE# | | DRAWN - | PTG | REVISED - | |
| | PLOT SCALE = #SCALE# | CHECKED - | RGR | REVISED - | |
| | PLOT DATE = 3/29/2013 | DATE - | 03/29/2013 | REVISED - | |

STATE OF ILLINOIS
 DEPARTMENT OF TRANSPORTATION

MOWING PLAN
 STONY ISLAND CONNECTOR

SCALE: 1"=50' SHEET NO. 9 OF 14 SHEETS STA. TO STA.

| F.A.I. RTE. | SECTION | COUNTY | TOTAL SHEETS | SHEET NO. |
|--------------------|-------------|--------|--------------|-----------|
| 94 | 2012-059-BR | COOK | 631 | 167 |
| CONTRACT NO. 60J12 | | | | |

ILLINOIS FED. AID PROJECT

S:\1072-05-CADD\0160J12_Sheets\0160J12-sh1-mow-09.dgn