
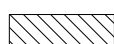
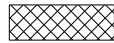


**LEGEND**

 MOW SPECIAL (X2503110)

 MOW CYCLE (K1003660)

SEE SHEET 4 OF 14  
FOR CONTINUATION  
MATCHLINE "F"

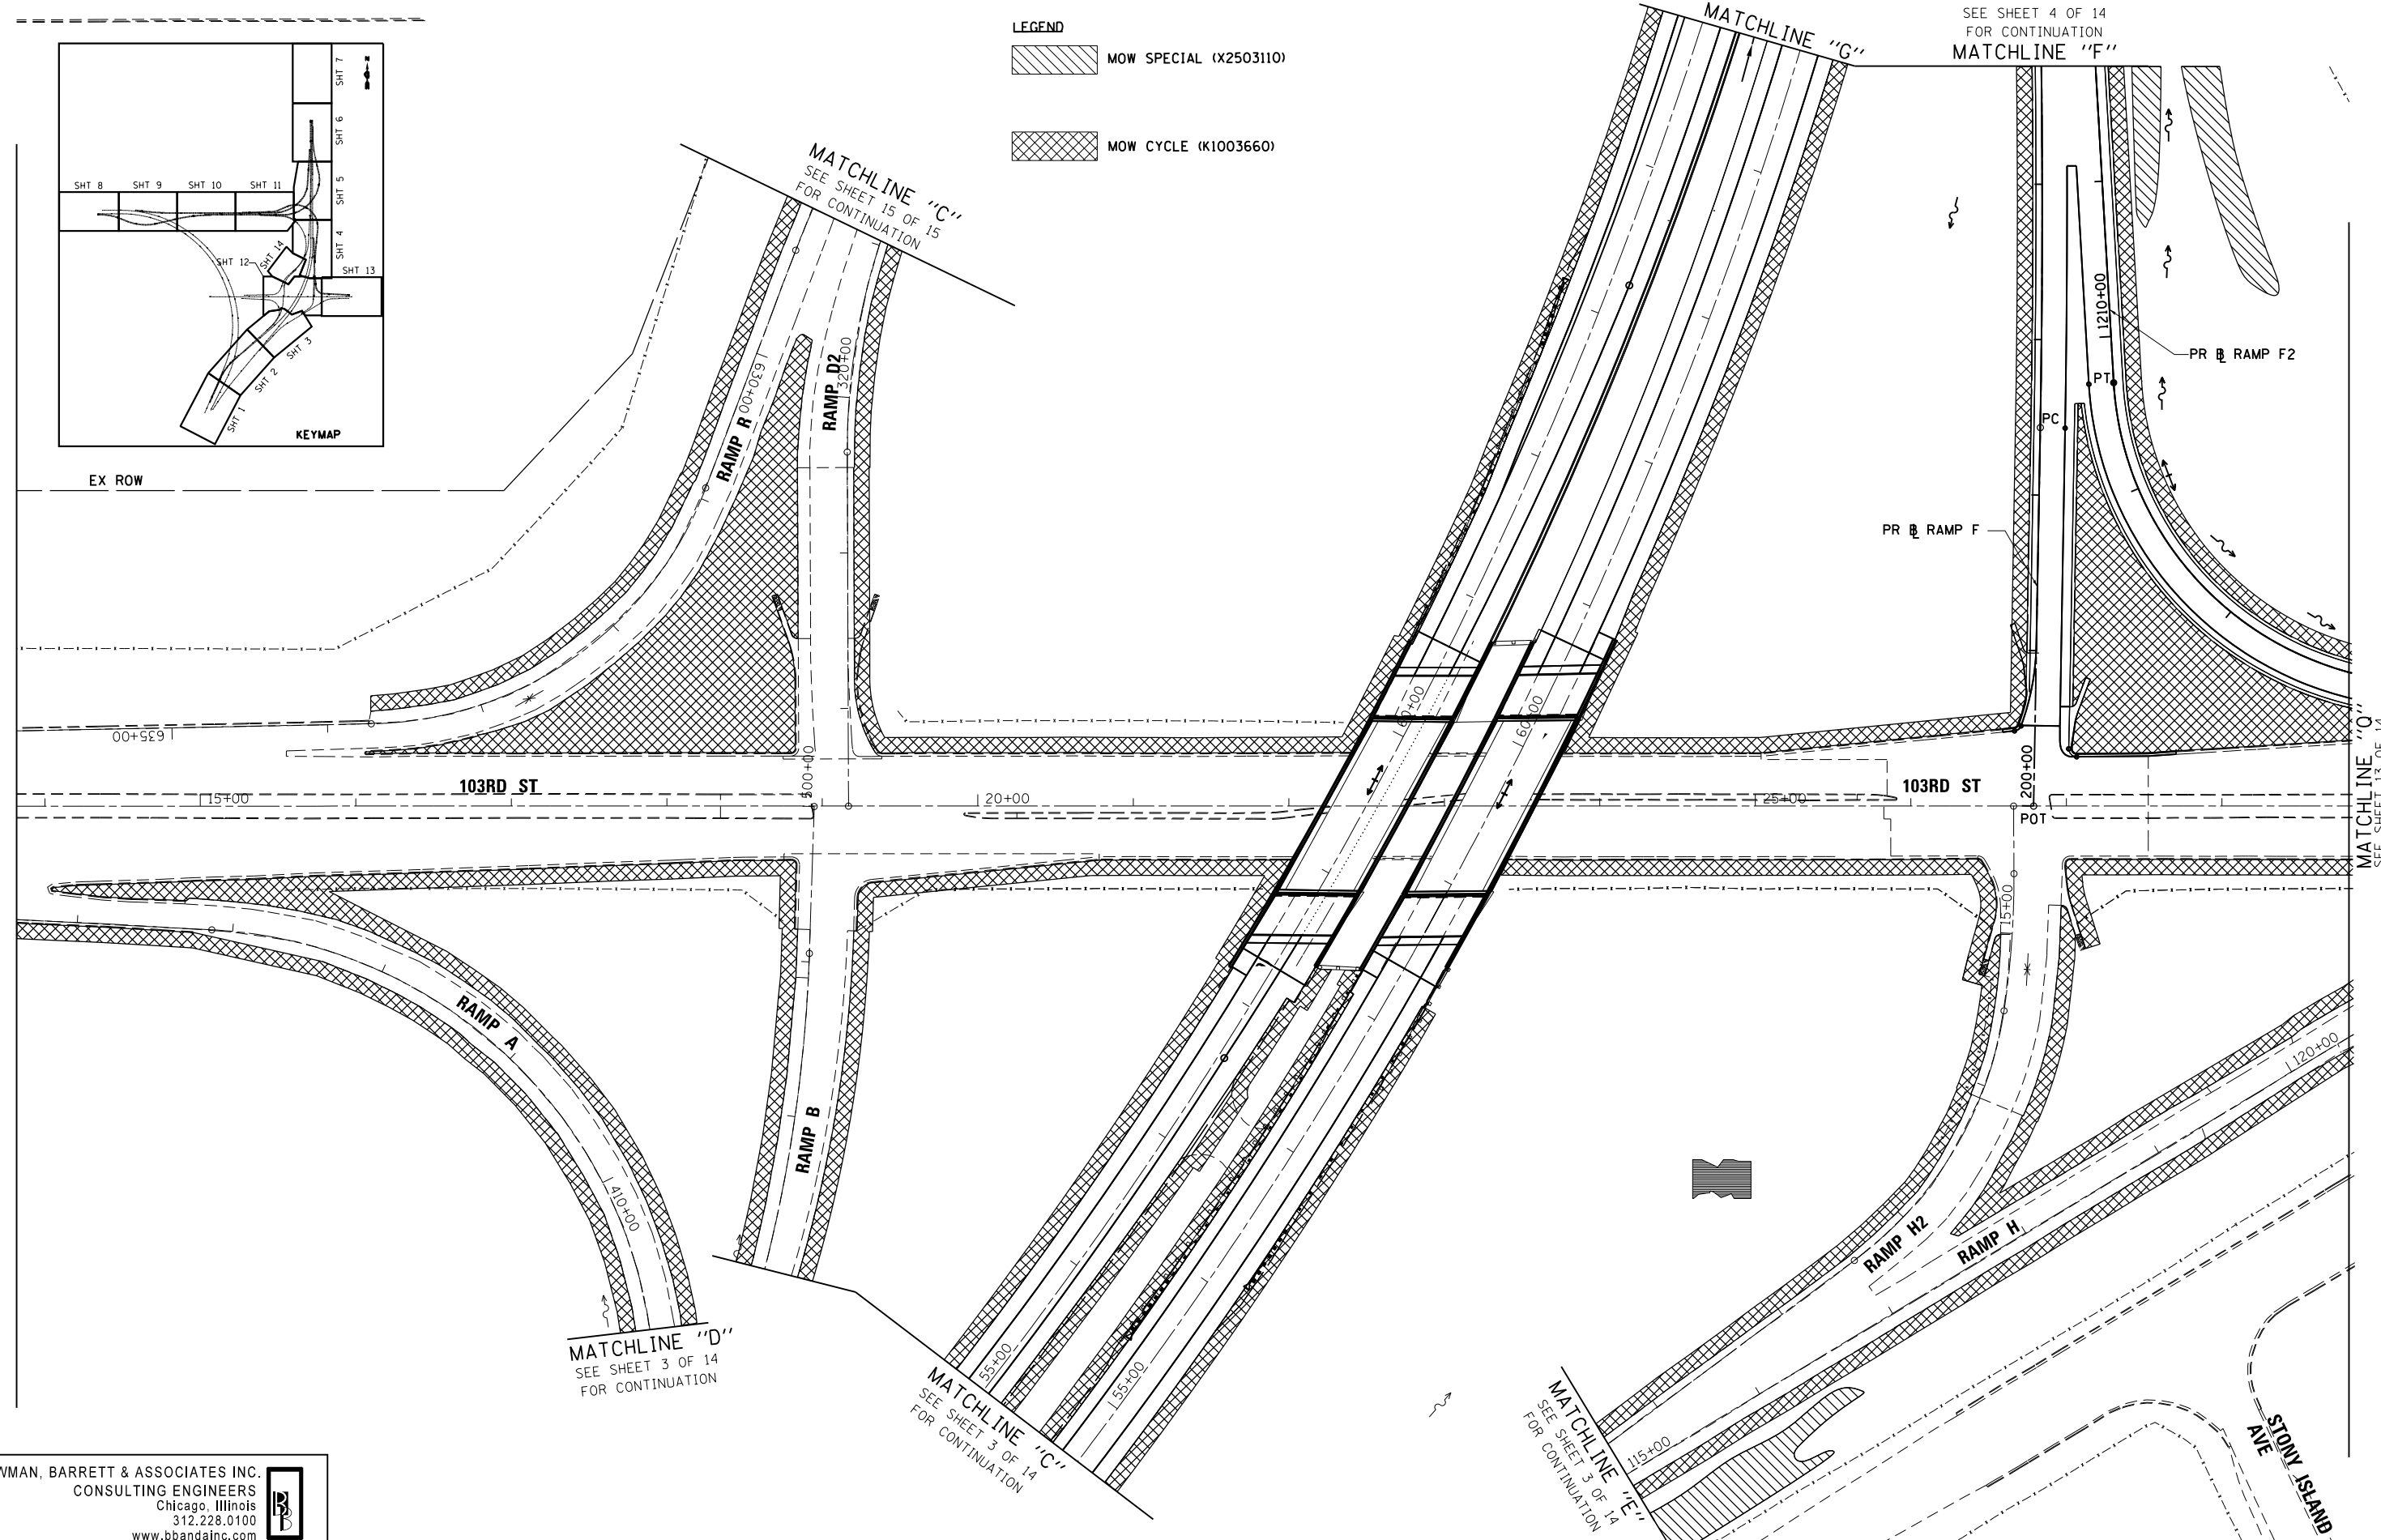

MATCHLINE "G"  
SEE SHEET 15 OF 14  
FOR CONTINUATION

MATCHLINE "H"  
SEE SHEET 15 OF 14  
FOR CONTINUATION

BOWMAN, BARRETT & ASSOCIATES INC.  
CONSULTING ENGINEERS  
Chicago, Illinois  
312.228.0100  
www.bbandainc.com

FILE NAME =	USER NAME = default	DESIGNED -	PTG	REVISED -	
#FILE#		DRAWN -	PTG	REVISED -	
	PLOT SCALE = #SCALE#	CHECKED -	RGR	REVISED -	
	PLOT DATE = 3/29/2013	DATE -	03/29/2013	REVISED -	

**STATE OF ILLINOIS  
DEPARTMENT OF TRANSPORTATION**

**MOWING PLAN  
103RD STREET**

SCALE: 1"=50' SHEET NO. 12 OF 14 SHEETS STA. TO STA.

F.A.I. RTE.	SECTION	COUNTY	TOTAL SHEETS	SHEET NO.
94	2012-059-BR	COOK	631	170
CONTRACT NO. 60J12			ILLINOIS FED. AID PROJECT	

S:\1072-05-CADD\01680112-Sheets\01680112-sh1-mow-12.dgn