



PLAN	SURVEYED	BY	DATE
	PLOTTED		
	NOTATION CHECKED		
	NO.		
	CARD FILE NAME		

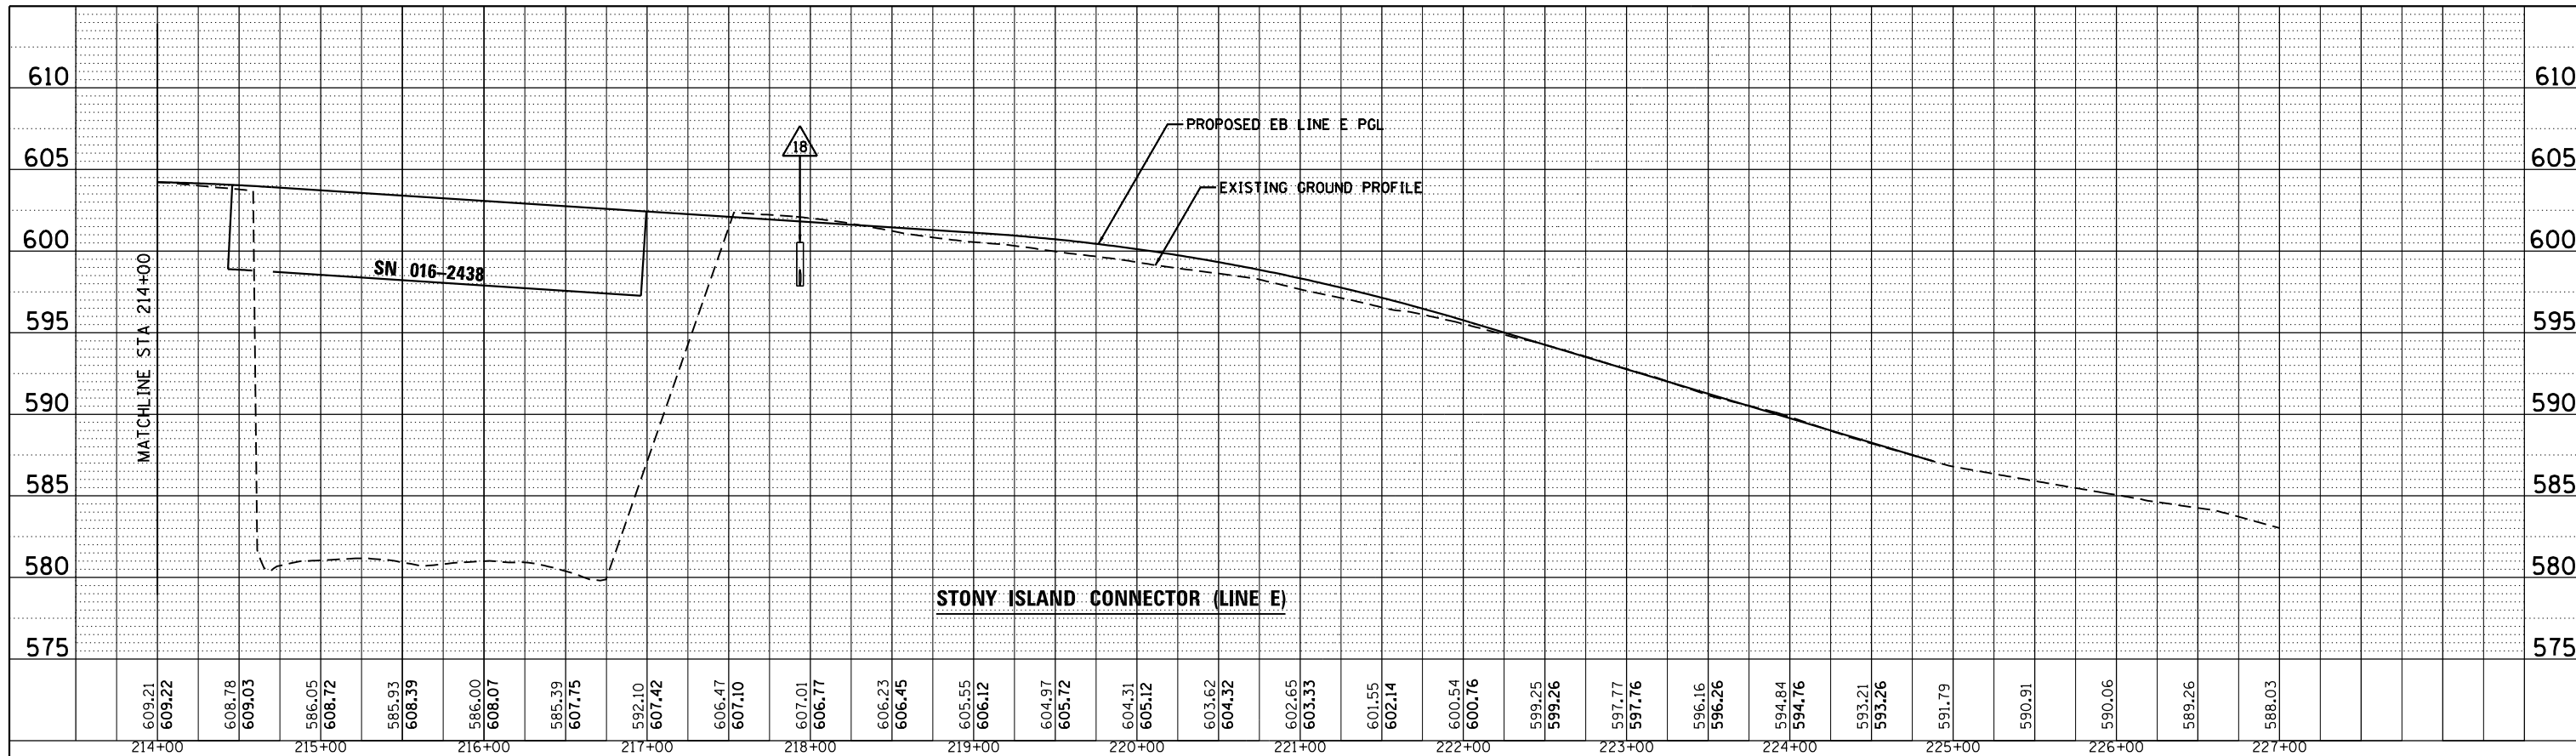

PROFILE	SURVEYED	BY	DATE
	PLOTTED		
	GRADES CHECKED		
	NO.		
	STRUCTURE NOTATION CHD		

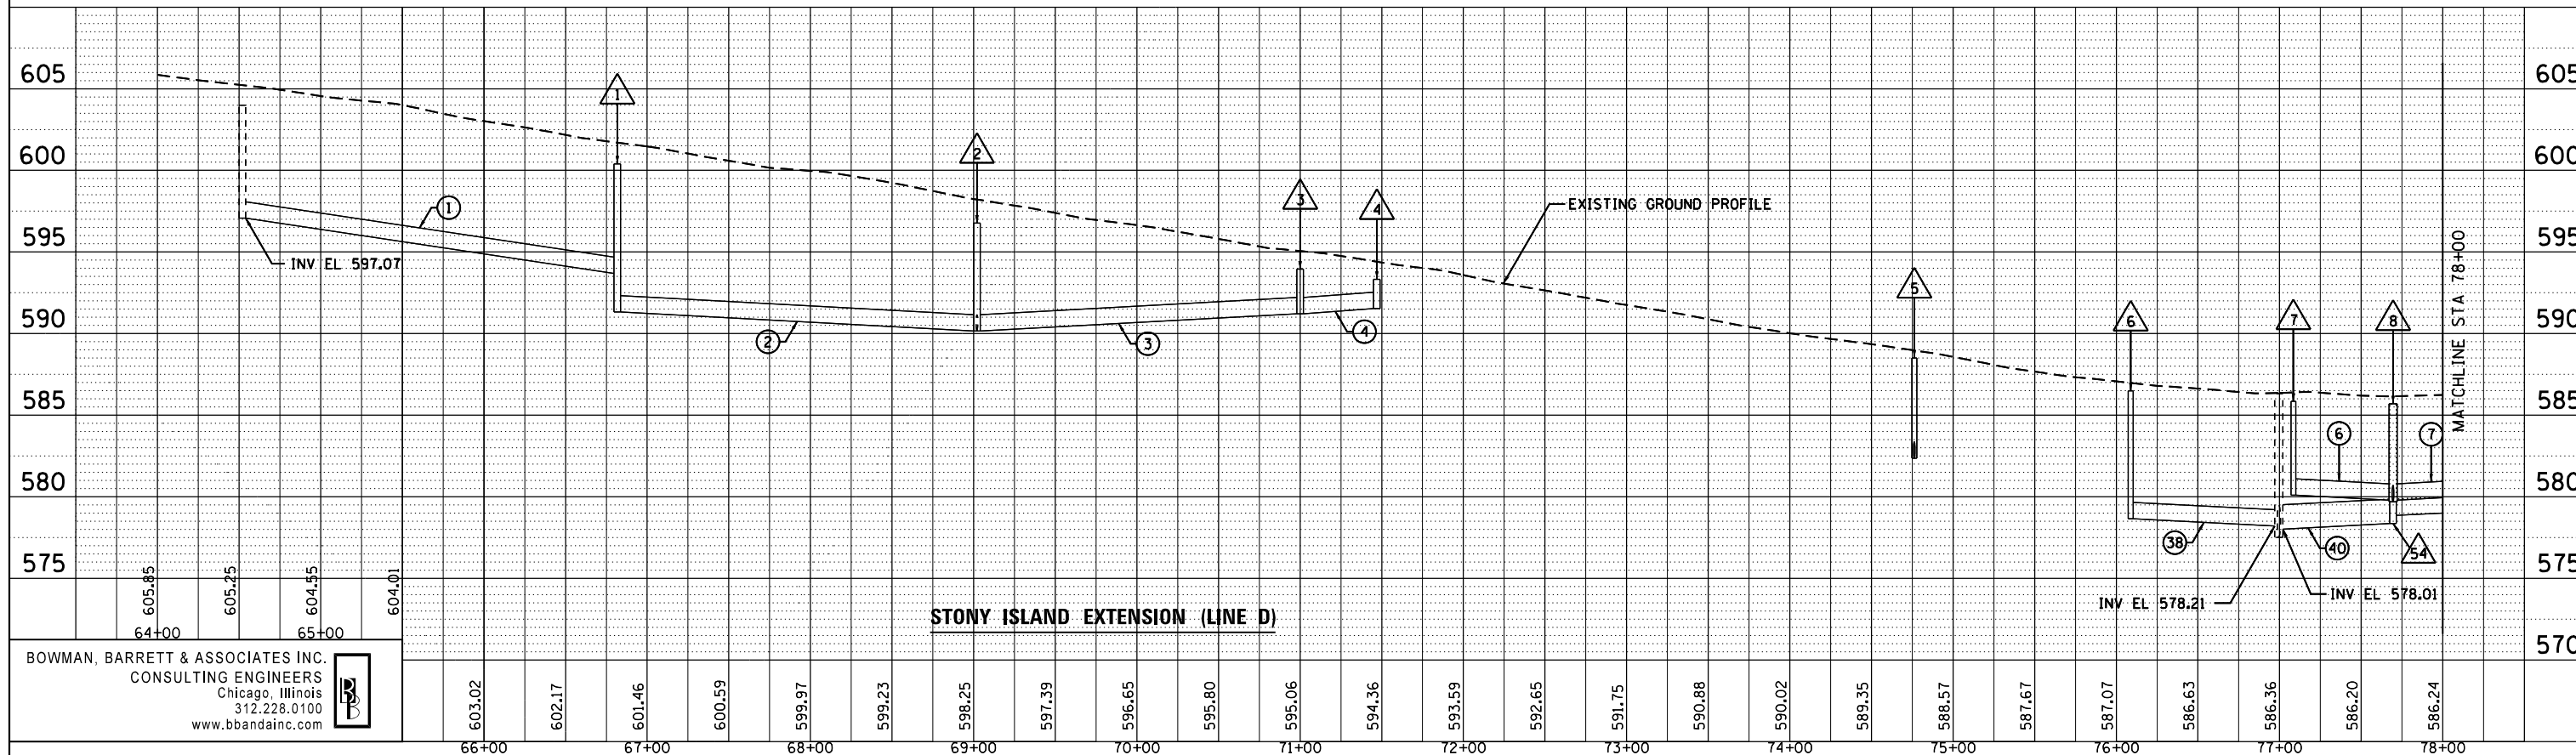

BOWMAN, BARRETT & ASSOCIATES INC.
CONSULTING ENGINEERS
Chicago, Illinois
312.228.0100
www.bbainc.com



FILE NAME =
FILEL

USER NAME = default
PLOT SCALE = *SCALE*
PLOT DATE = 3/29/2013

DESIGNED - JAM	REVISED -
DRAWN - JAM	REVISED -
CHECKED - RGR	REVISED -
DATE - 03/29/2013	REVISED -

STATE OF ILLINOIS
DEPARTMENT OF TRANSPORTATION

DRAINAGE PROFILES : STONY ISLAND CONNECTOR (LINE E)
AND STONY ISLAND EXTENSION (LINE D)
SCALE: H₁" = 50'
V₁" = 2'
SHEET NO. 3 OF 11 SHEETS STA. TO STA.

F.A.I. RTE.	SECTION	COUNTY	TOTAL SHEETS	SHEET NO.
94	2012-059-BR	COOK	631	203
CONTRACT NO. 60J12				
ILLINOIS FED. AID PROJECT				