



PLAN	SURVEYED	BY	DATE
	PLOTTED		
	GRADES CHECKED		
	STRUCTURE NOTATIONS CHECKED		
	NOTE BOOK NO.		
	CARD FILE NAME		

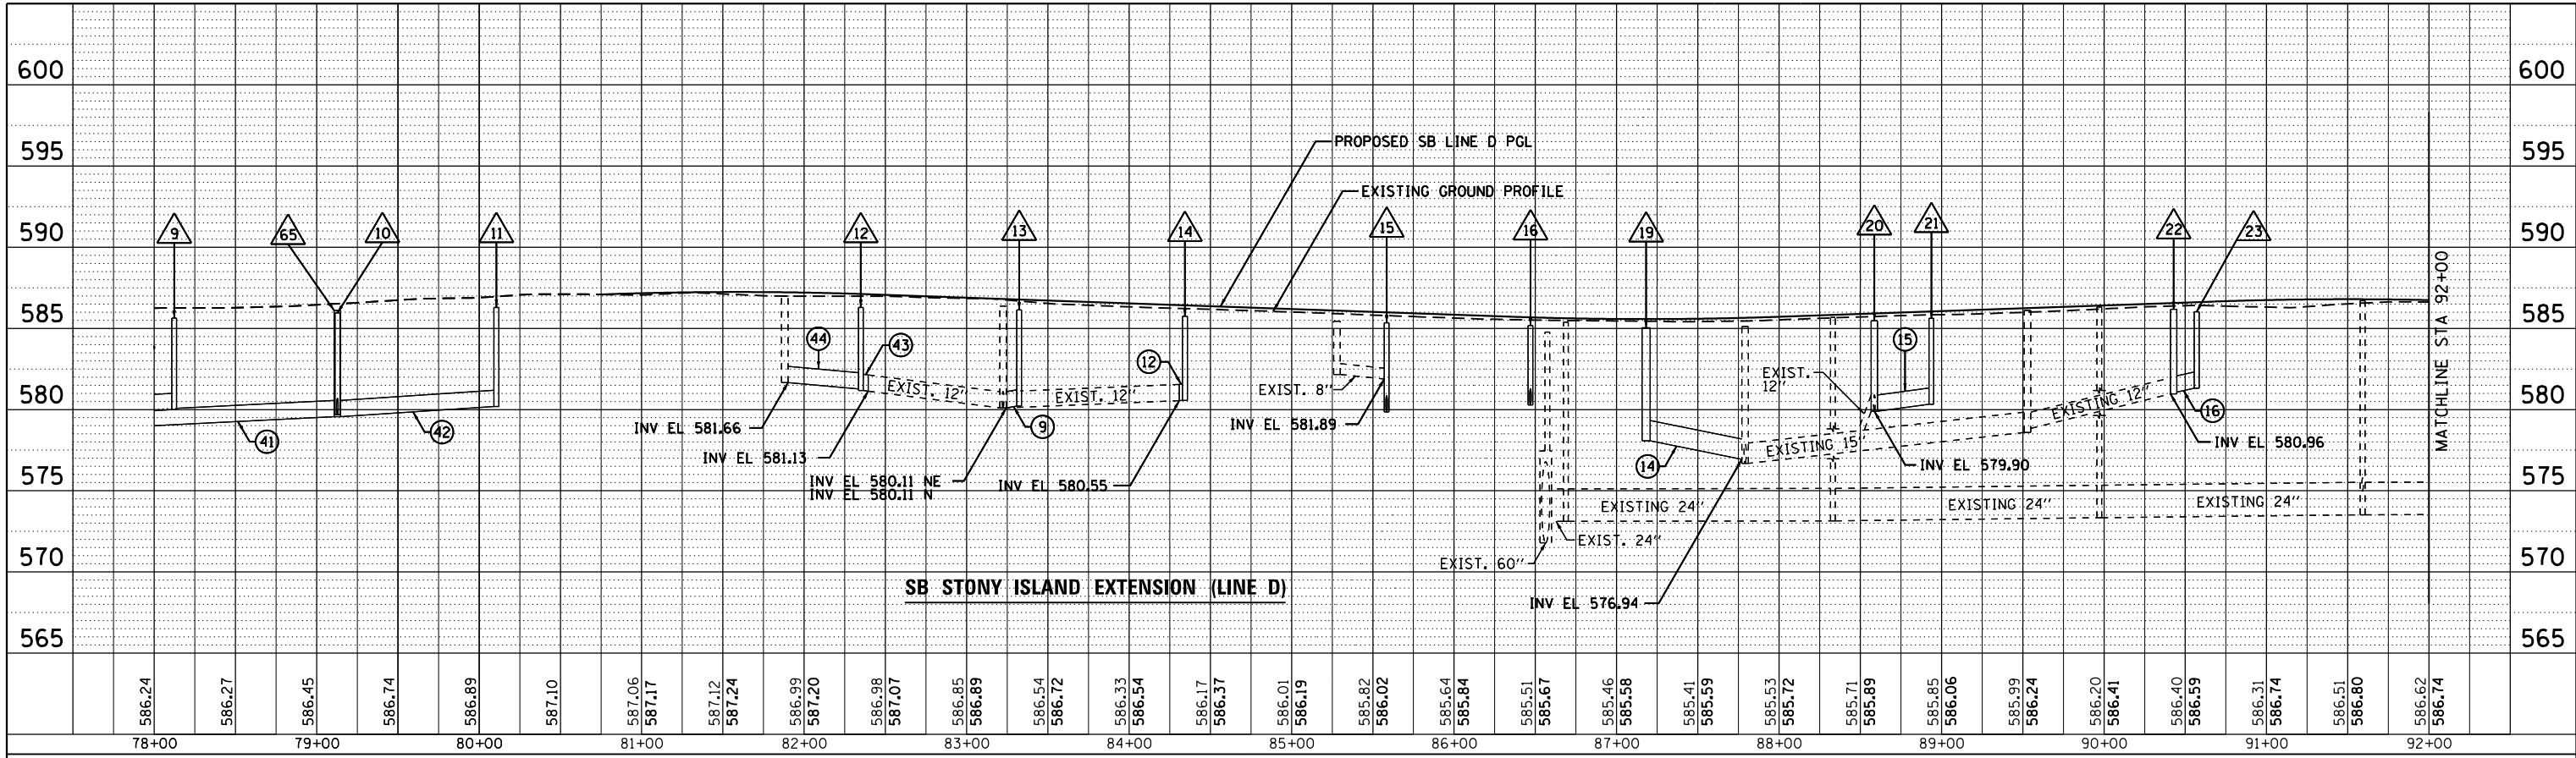

PROFILE	SURVEYED	BY	DATE
	PLOTTED		
	GRADES CHECKED		
	STRUCTURE NOTATIONS CHECKED		
	NOTE BOOK NO.		
	CARD FILE NAME		

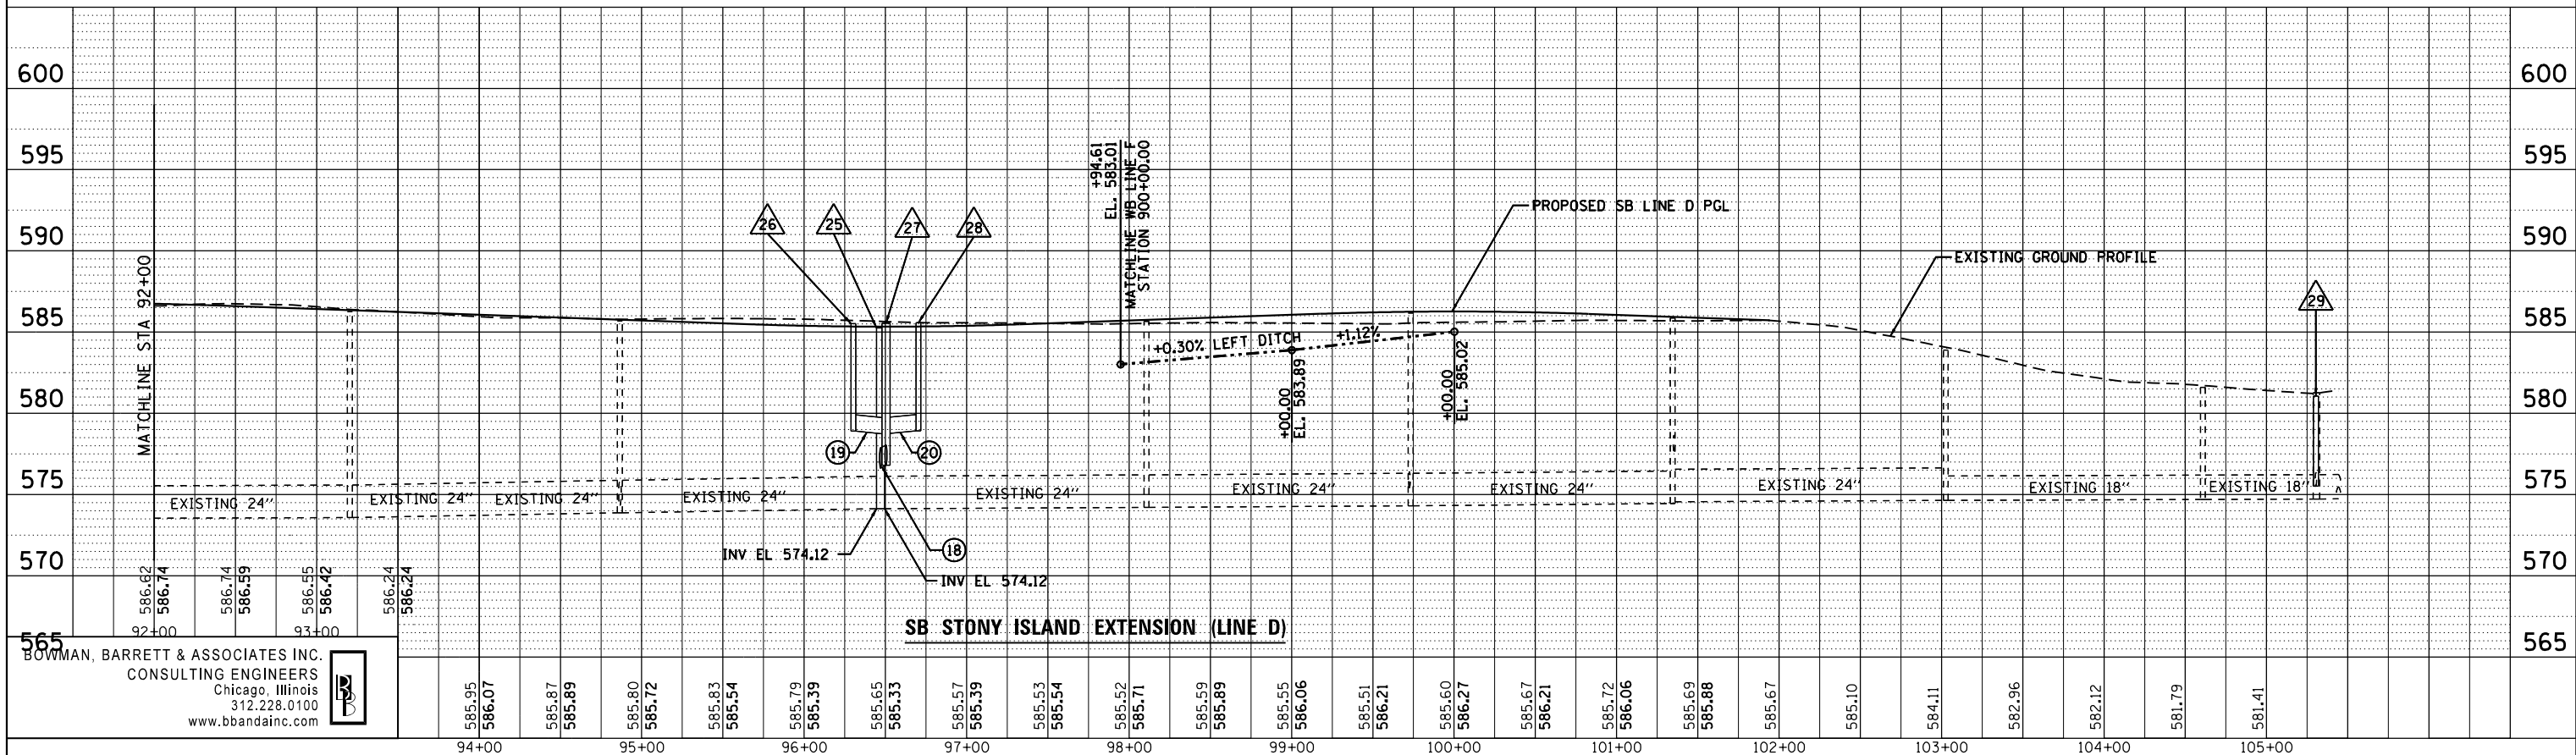

BOWMAN, BARRETT & ASSOCIATES INC.
CONSULTING ENGINEERS
Chicago, Illinois
312.228.0100
www.bbandainc.com



FILE NAME =	USER NAME = default	DESIGNED - JAM	REVISED -	STATE OF ILLINOIS DEPARTMENT OF TRANSPORTATION	DRAINAGE PROFILES STONY ISLAND EXTENSION (LINE D)		F.A.I. RTE. 94	SECTION 2012-059-BR	COUNTY COOK	TOTAL SHEETS 631	SHEET NO. 204
FILEL	PLOT SCALE = *SCALE*	DRAWN - JAM	REVISED -		SCALE: H ₁ "=50'	SHEET NO. 4 OF 11 SHEETS	STA. TO STA.	CONTRACT NO. 60J12		ILLINOIS FED. AID PROJECT	
	PLOT DATE = 3/29/2013	CHECKED - RGR	REVISED -								
		DATE - 03/29/2013	REVISED -								