



PLAN	SURVEYED	BY	DATE
	PLOTTED		
	ALIGNED		
	CHECKED		
	FILED		
	CARD FILE NAME		
NOTE BOOK NO.			

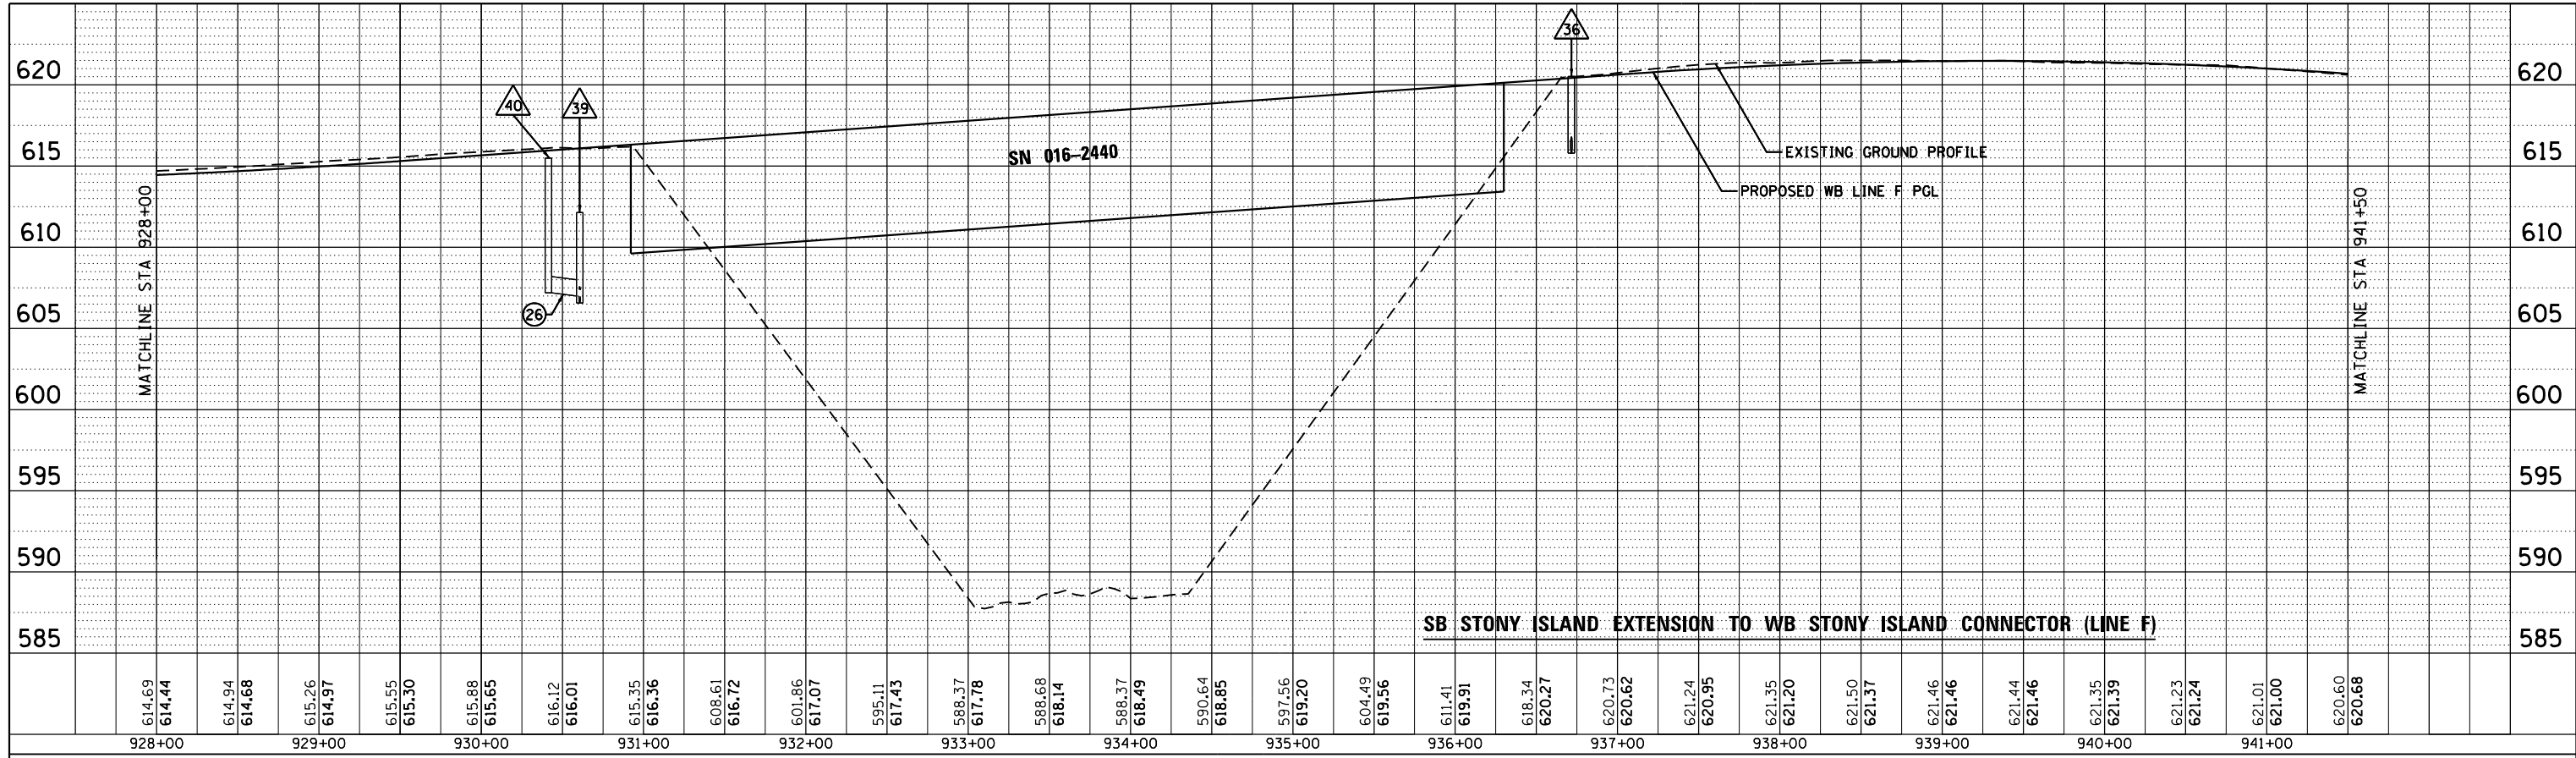

PROFILE	SURVEYED	BY	DATE
	PLOTTED		
	GRADES CHECKED		
	STRUCTURE NOTATIONS CHECKED		
NOTE BOOK NO.			

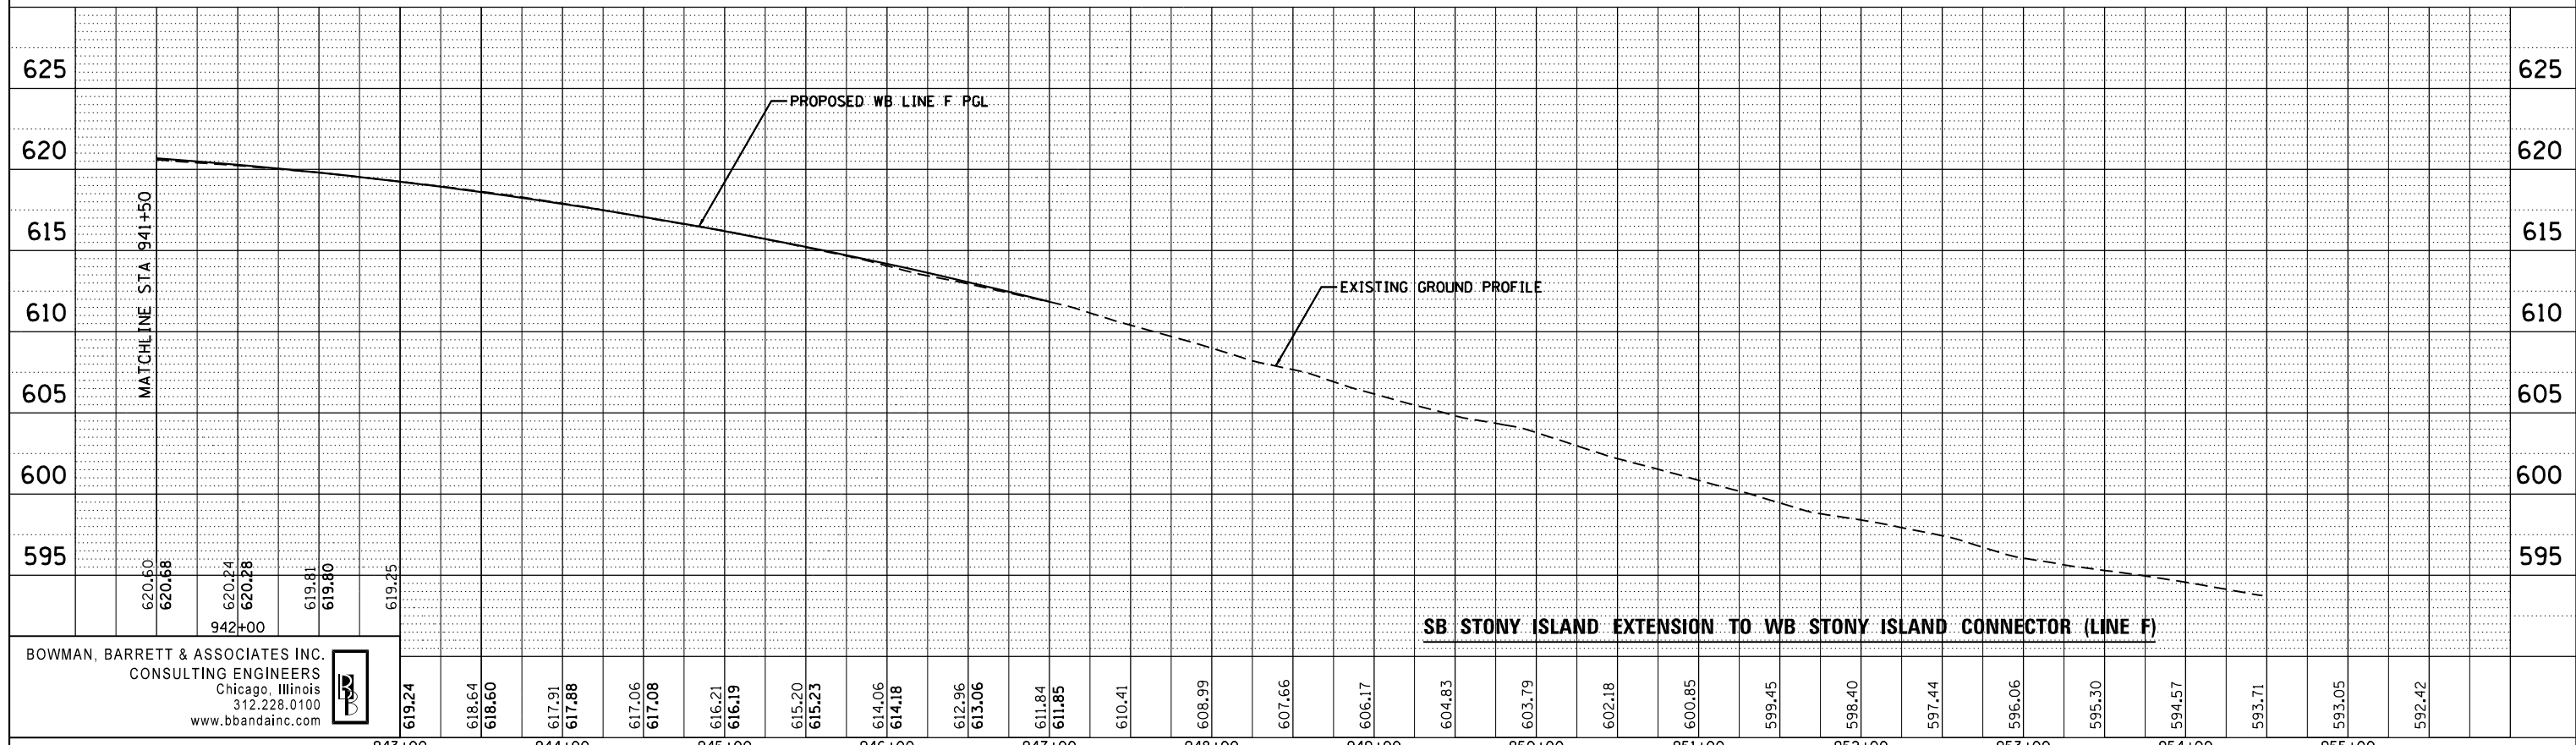

BOWMAN, BARRETT & ASSOCIATES INC.  
CONSULTING ENGINEERS  
Chicago, Illinois  
312.228.0100  
www.bbainc.com



FILE NAME =	USER NAME = default	DESIGNED - JAM	REVISED -	<b>STATE OF ILLINOIS</b> <b>DEPARTMENT OF TRANSPORTATION</b>	<b>DRAINAGE PROFILE</b> <b>STONY ISLAND CONNECTOR (LINE F)</b>	F.A.I. RTE. 94	SECTION 2012-059-BR	COUNTY COOK	TOTAL SHEETS 631	SHEET NO. 206
*FILEL*	PLOT SCALE = *SCALE*	DRAWN - JAM	REVISED -			SCALE: H <sub>1</sub> "=50'	SHEET NO. 6 OF 11 SHEETS	STA. TO STA.	CONTRACT NO. 60J12	
	PLOT DATE = 3/29/2013	CHECKED - RGR	REVISED -					ILLINOIS FED. AID PROJECT		
		DATE - 03/29/2013	REVISED -							