



PLAN	SURVEYED	DATE
	PLOTTED	BY
	ALIGNED	CHECKED
	NOTED	FILED
	NO.	CARD FILE NAME

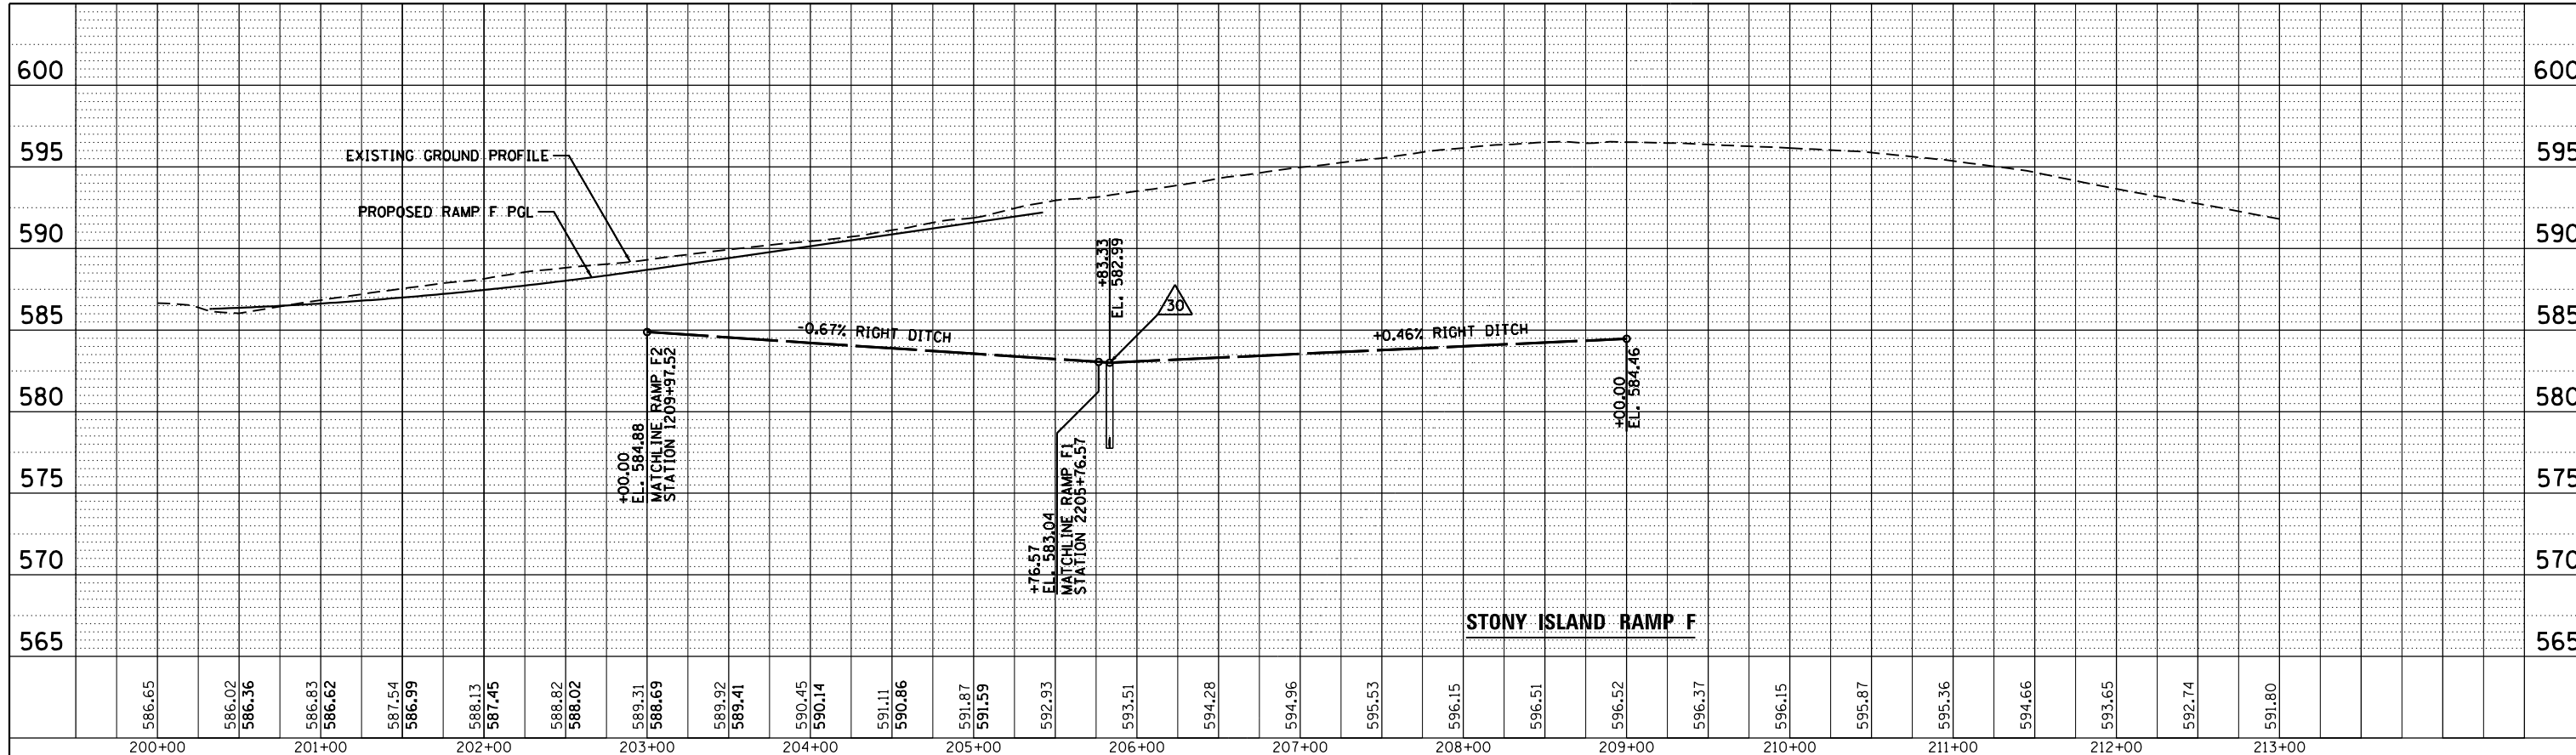

PROFILE	SURVEYED	DATE
	PLOTTED	BY
	GRADES CHECKED	CHECKED
	STRUCTURE NOTATIONS CHECKED	FILED
	NO.	CARD FILE NAME

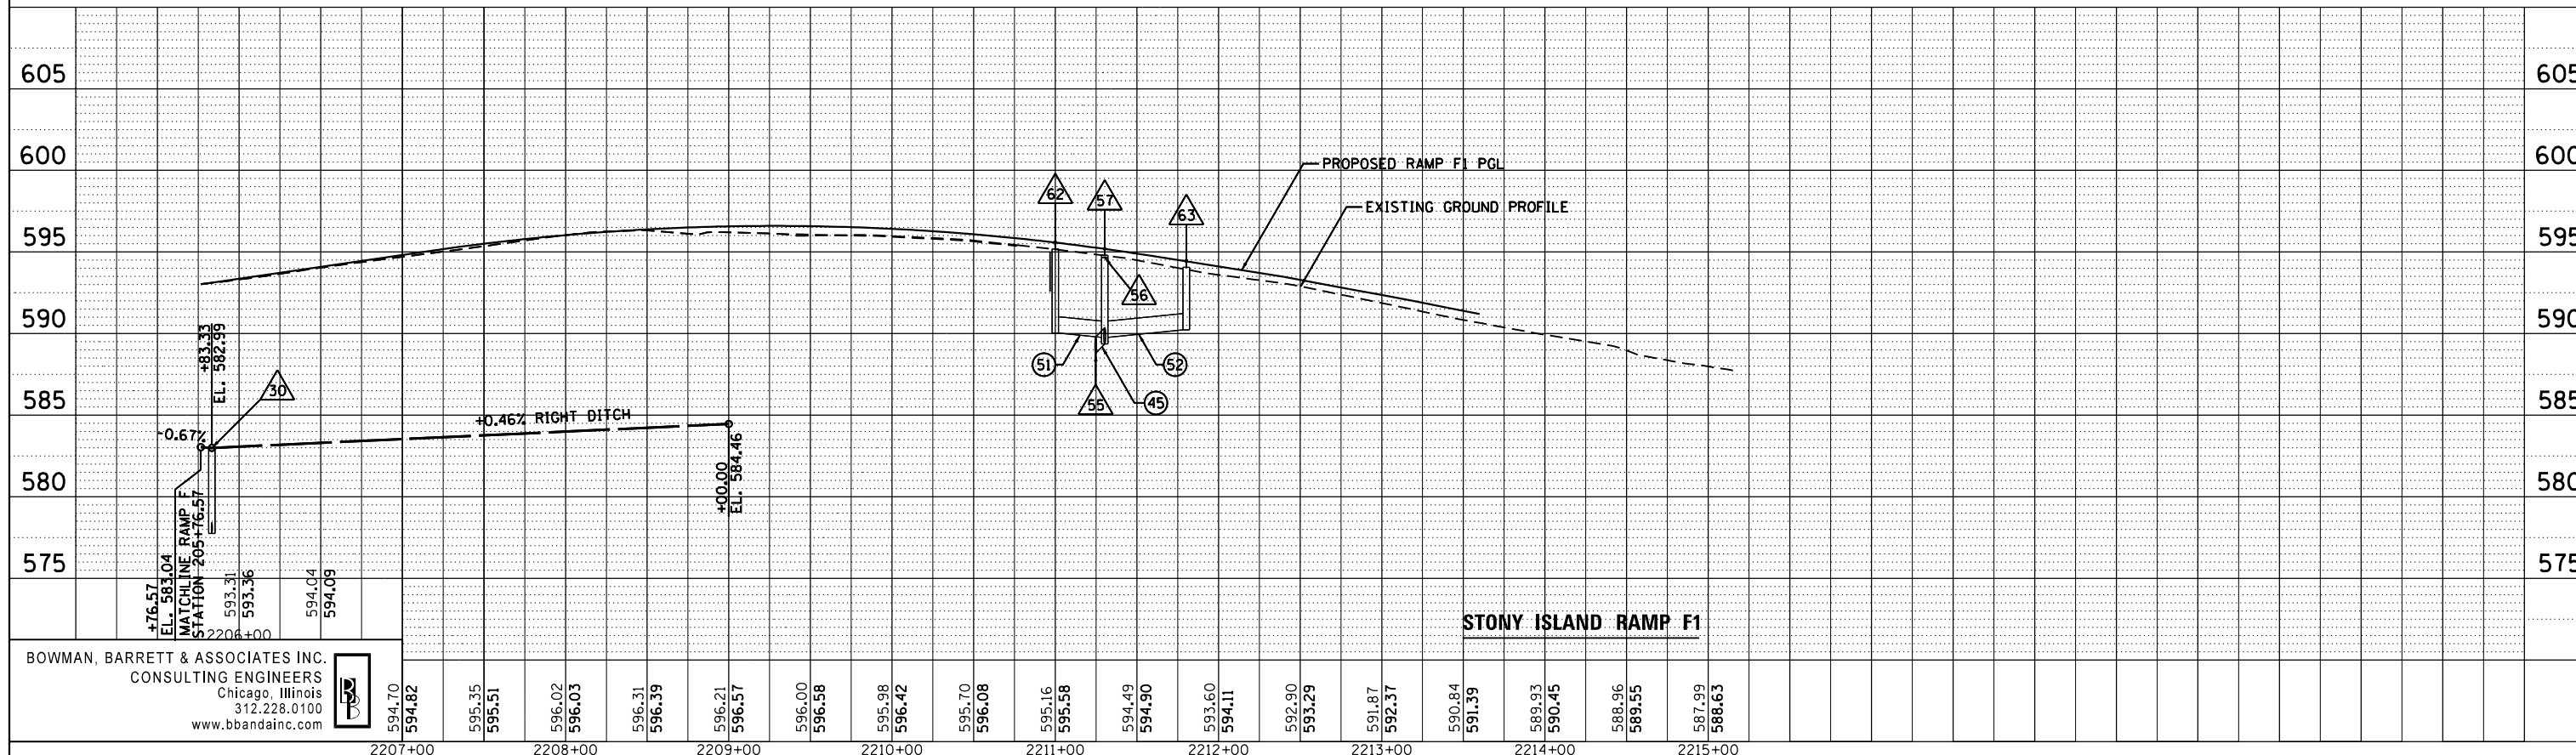

BOWMAN, BARRETT & ASSOCIATES INC.  
CONSULTING ENGINEERS  
Chicago, Illinois  
312.228.0100  
www.bbainc.com



STATE OF ILLINOIS  
DEPARTMENT OF TRANSPORTATION

DRAINAGE PROFILE  
RAMP F AND RAMP F1

FILE NAME =  
\*FILEL\*

USER NAME = default	DESIGNED - JAM	REVISED -
PLOT SCALE = *SCALE*	DRAWN - JAM	REVISED -
PLOT DATE = 3/29/2013	CHECKED - RGR	REVISED -
	DATE - 03/29/2013	REVISED -

SCALE: H<sub>1</sub>"=50'  
V<sub>1</sub>"=2'  
SHEET NO. 7 OF 9 SHEETS STA. TO STA.

F.A.I. RTE.	SECTION	COUNTY	TOTAL SHEETS	SHEET NO.
94	2012-059-BR	COOK	631	207
CONTRACT NO. 60J12				
ILLINOIS FED. AID PROJECT				