
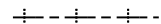

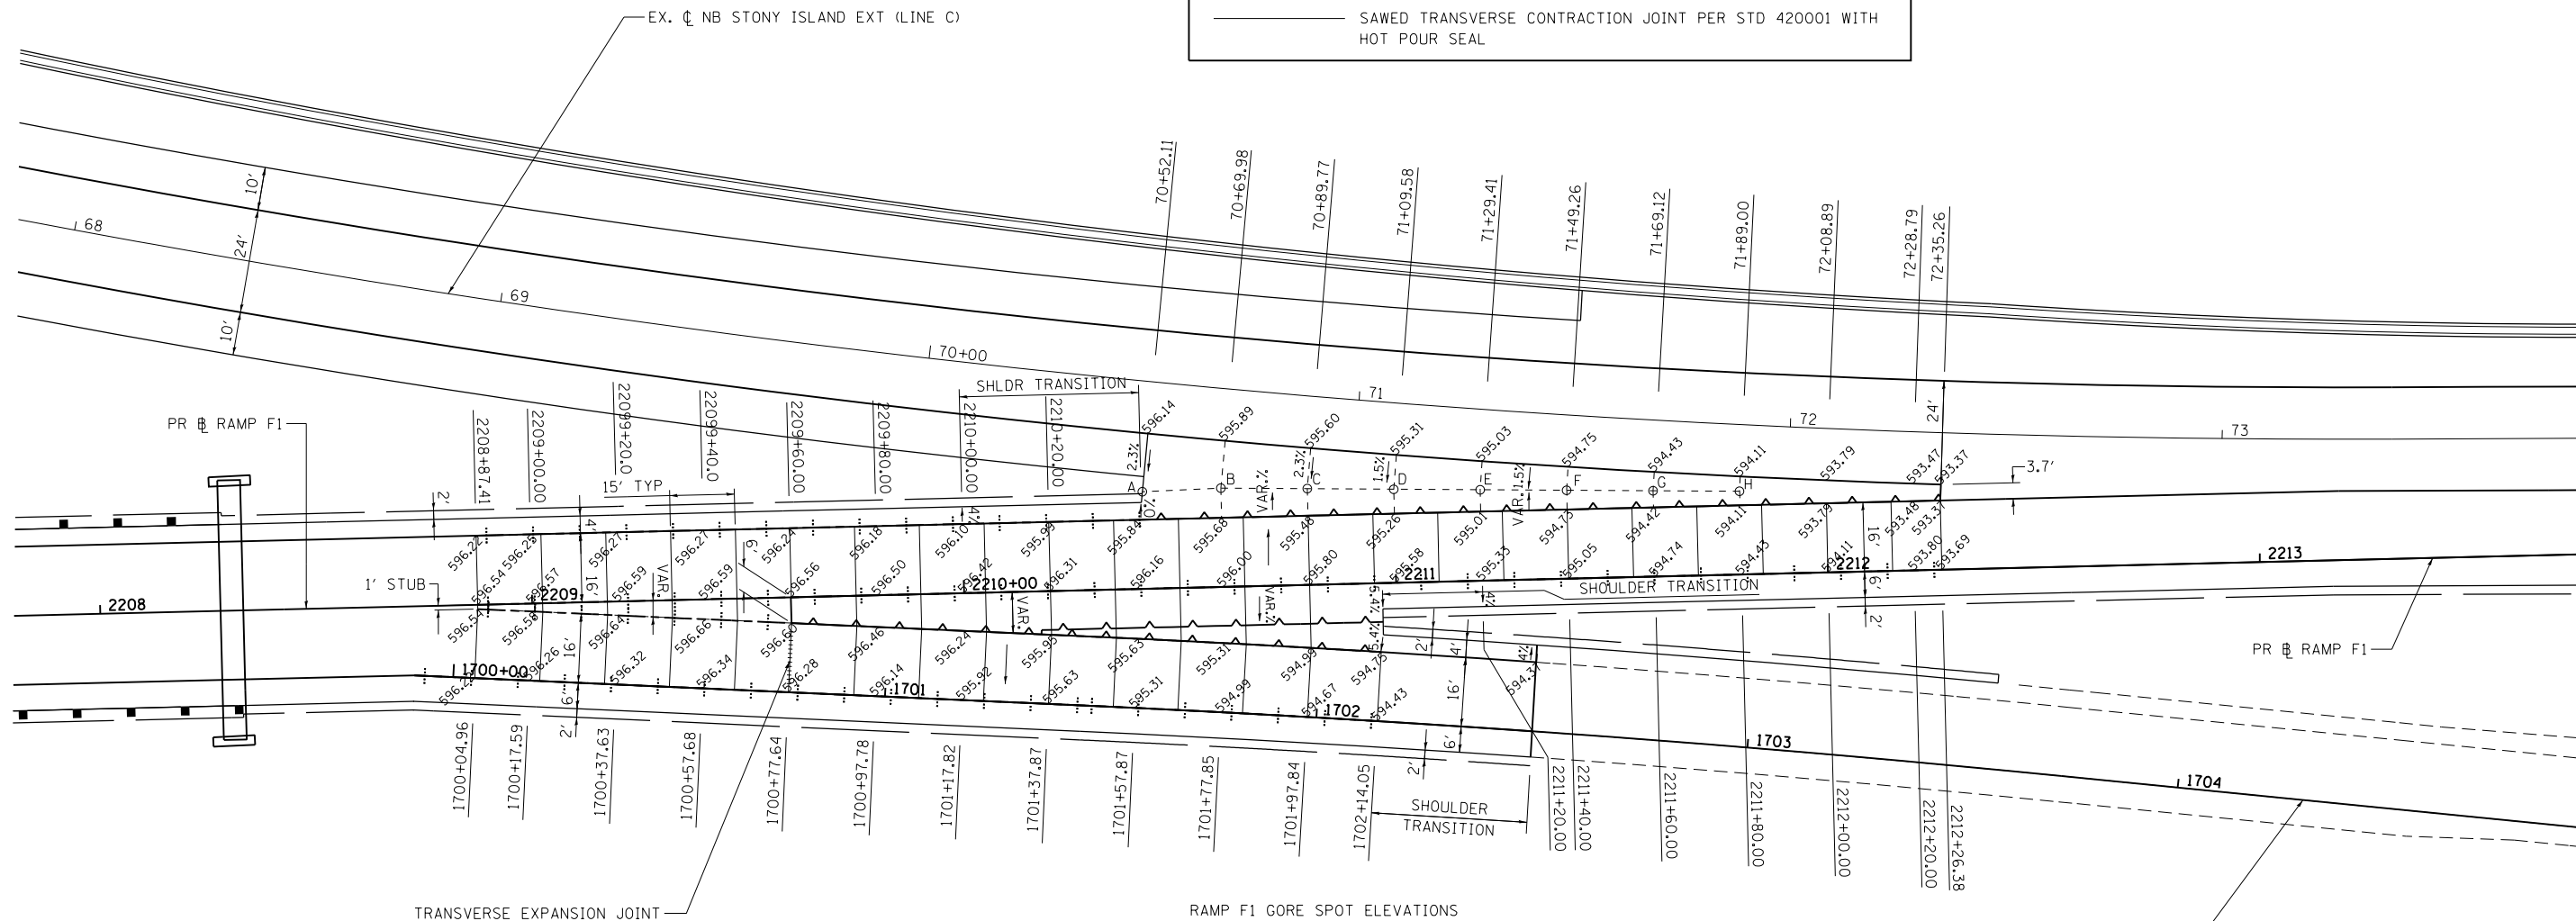


LEGEND:

-  LONGITUDINAL KEYED CONSTRUCTION JOINT PER STD 420001 (SHALL BE INCLUDED IN THE COST OF THE PAY ITEM PORTLAND CEMENT CONCRETE PAVEMENT, (JOINTED) OF THE SPECIFIED THICKNESS)
-  LONGITUDINAL SAWED OR CONSTRUCTION JOINT PER STD 420001 (SHALL BE INCLUDED IN THE COST OF THE PAY ITEM PORTLAND CEMENT CONCRETE PAVEMENT, (JOINTED) OF THE SPECIFIED THICKNESS)
-  SAWED TRANSVERSE CONTRACTION JOINT PER STD 420001 WITH HOT POUR SEAL

NOTES:

1. ELEVATIONS ARE GIVEN EVERY 20' ON EVEN STATIONS UNLESS OTHERWISE NOTED.
2. SEE IDOT STD 420001, 420201 AND 420301 FOR ADDITIONAL INFORMATION ON RAMP AND PAVEMENT JOINTING.



TRANSVERSE EXPANSION JOINT

RAMP F1 GORE SPOT ELEVATIONS

PT	STATION	OFFSET	ELEV.
A	2010+41.81	22.5' LT	595.83
B	2210+60.00	22.9' LT	595.64
C	2210+80.00	22.3' LT	595.38
D	2211+00.00	21.7' LT	595.19

PT	STATION	OFFSET	ELEV.
E	2211+20.00	21.1' LT	594.93
F	2211+40.00	20.5' LT	594.67
G	2211+60.00	19.9' LT	594.36
H	2211+80.00	19.3' LT	594.06

BOWMAN, BARRETT & ASSOCIATES INC.
CONSULTING ENGINEERS
Chicago, Illinois
312.228.0100
www.bbandainc.com



FILE NAME =	USER NAME = default	DESIGNED -	REVISED -
*FILEL\$		DRAWN - JAM	REVISED -
	PLOT SCALE = *SCALE*	CHECKED - RGR	REVISED -
	PLOT DATE = 3/29/2013	DATE - 03/29/2013	REVISED -

**STATE OF ILLINOIS
DEPARTMENT OF TRANSPORTATION**

GORE DETAILS

SCALE: 1"=20' SHEET NO. OF SHEETS STA. TO STA.

F.A.I. RTE.	SECTION	COUNTY	TOTAL SHEETS	SHEET NO.
94	2012-059-BR	COOK	631	215
CONTRACT NO. 60J12			ILLINOIS FED. AID PROJECT	