


**GUIDE SIGN SEQUENCE  
NUMBERING CODE**

DIRECTION OF TRAFFIC		SIGN PANEL NUMBER	
EB - EASTBOUND STONY ISLAND	WB - WESTBOUND STONY ISLAND	NB - NORTHBOUND STONY ISLAND	SB - SOUTHBOUND STONY ISLAND
MOUNTING TYPE			
WP - WOOD POST	BS - BREAKAWAY STEEL	LP - LIGHTPOLE	MP - METAL POST
TR - TRUSS	CL - CANTILEVER	BM - BRIDGE MOUNTED	

MATCHLINE "B"  
SEE SHEET 1 OF 12  
FOR CONTINUATION

MATCHLINE "C"  
SEE SHEET 10 OF 12  
FOR CONTINUATION

- NOTE:**
- POLYUREA PAVEMENT MARKING SHALL BE USED FOR ALL MARKINGS ON PCC.
  - RAISED REFLECTIVE PAVEMENT MARKERS SHALL BE INSTALLED PER IDOT DISTRICT 1 STANDARD TC-12.

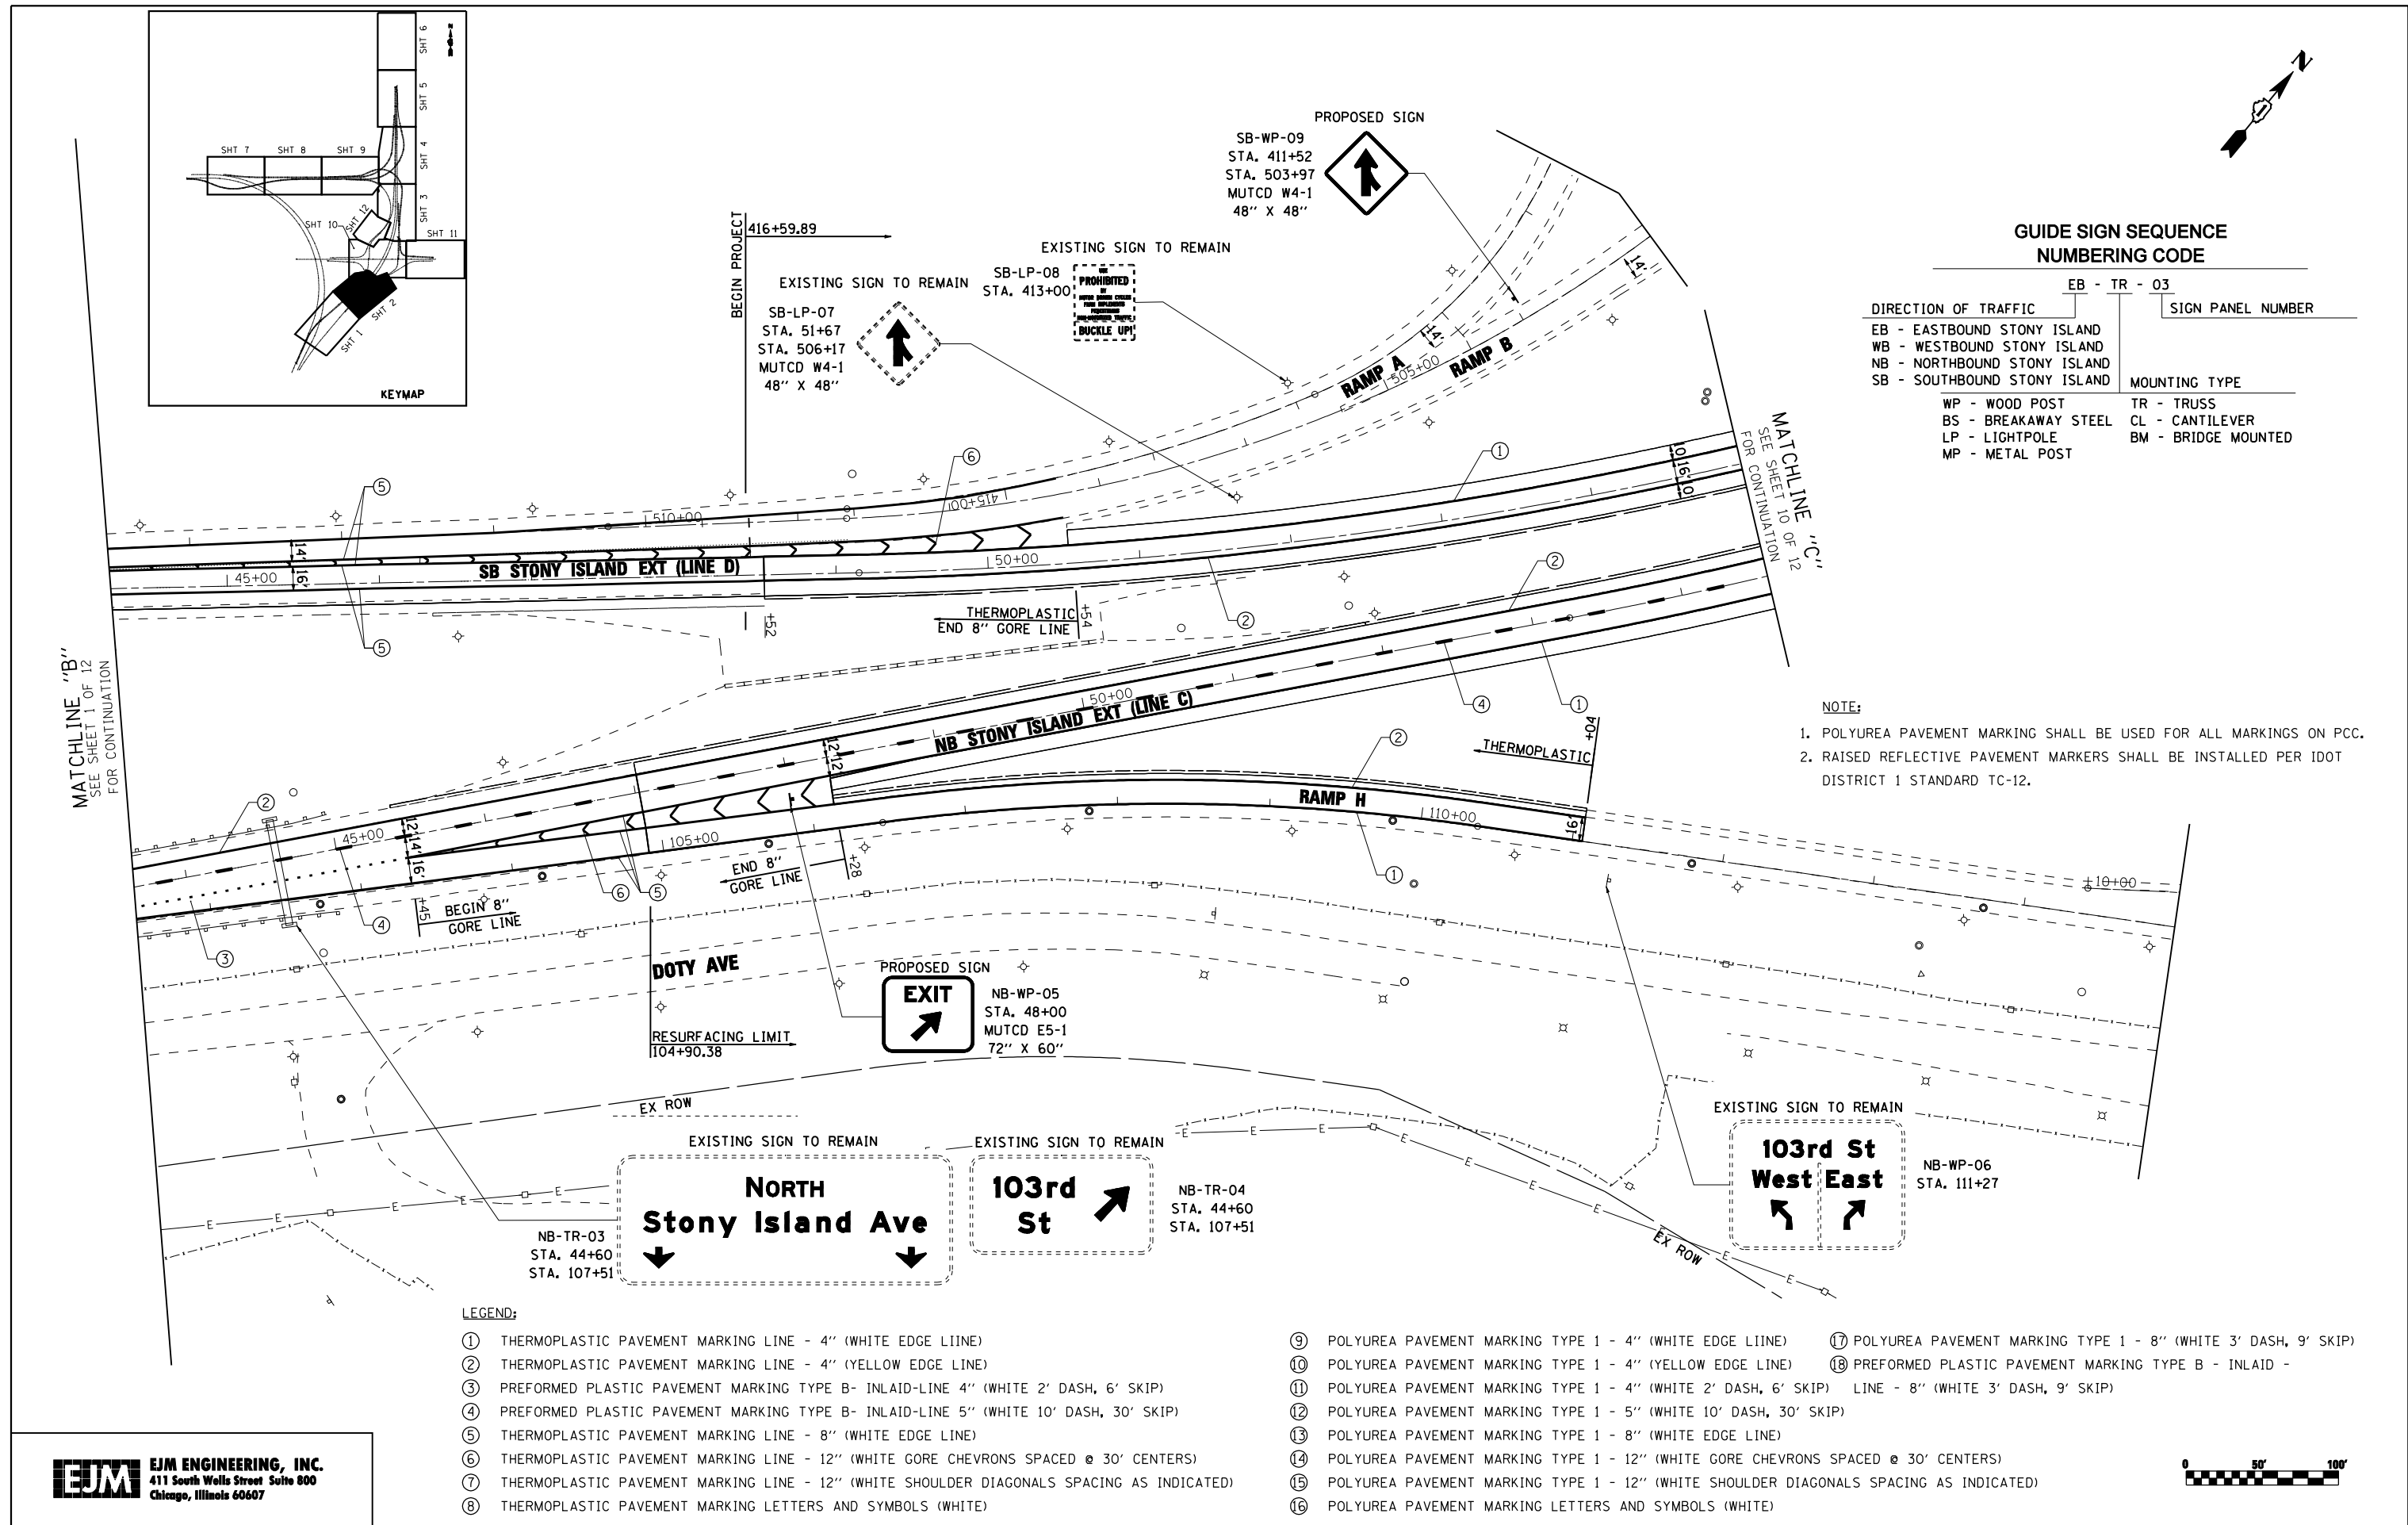

**LEGEND:**

- |   |  |  |
|---|--|--|
| ① THERMOPLASTIC PAVEMENT MARKING LINE - 4" (WHITE EDGE LINE)                                | ⑨ POLYUREA PAVEMENT MARKING TYPE 1 - 4" (WHITE EDGE LINE)                                | ⑰ POLYUREA PAVEMENT MARKING TYPE 1 - 8" (WHITE 3' DASH, 9' SKIP) |
| ② THERMOPLASTIC PAVEMENT MARKING LINE - 4" (YELLOW EDGE LINE)                               | ⑩ POLYUREA PAVEMENT MARKING TYPE 1 - 4" (YELLOW EDGE LINE)                               | ⑱ PREFORMED PLASTIC PAVEMENT MARKING TYPE B - INLAID -           |
| ③ PREFORMED PLASTIC PAVEMENT MARKING TYPE B- INLAID-LINE 4" (WHITE 2' DASH, 6' SKIP)        | ⑪ POLYUREA PAVEMENT MARKING TYPE 1 - 4" (WHITE 2' DASH, 6' SKIP)                         | LINE - 8" (WHITE 3' DASH, 9' SKIP)                               |
| ④ PREFORMED PLASTIC PAVEMENT MARKING TYPE B- INLAID-LINE 5" (WHITE 10' DASH, 30' SKIP)      | ⑫ POLYUREA PAVEMENT MARKING TYPE 1 - 5" (WHITE 10' DASH, 30' SKIP)                       |  |
| ⑤ THERMOPLASTIC PAVEMENT MARKING LINE - 8" (WHITE EDGE LINE)                                | ⑬ POLYUREA PAVEMENT MARKING TYPE 1 - 8" (WHITE EDGE LINE)                                |  |
| ⑥ THERMOPLASTIC PAVEMENT MARKING LINE - 12" (WHITE GORE CHEVRONS SPACED @ 30' CENTERS)      | ⑭ POLYUREA PAVEMENT MARKING TYPE 1 - 12" (WHITE GORE CHEVRONS SPACED @ 30' CENTERS)      |  |
| ⑦ THERMOPLASTIC PAVEMENT MARKING LINE - 12" (WHITE SHOULDER DIAGONALS SPACING AS INDICATED) | ⑮ POLYUREA PAVEMENT MARKING TYPE 1 - 12" (WHITE SHOULDER DIAGONALS SPACING AS INDICATED) |  |
| ⑧ THERMOPLASTIC PAVEMENT MARKING LETTERS AND SYMBOLS (WHITE)                                | ⑯ POLYUREA PAVEMENT MARKING LETTERS AND SYMBOLS (WHITE)                                  |  |

**EJM ENGINEERING, INC.**  
411 South Wells Street Suite 800  
Chicago, Illinois 60607

FILE NAME = ...\\D160J12-sht-spmkplan\_02.dgn  
USER NAME = sadhikari  
PLOT SCALE = 50.000' / IN.  
PLOT DATE = 3/29/2013

DESIGNED - PWF	REVISD -
DRAWN - PWF	REVISD -
CHECKED - SA	REVISD -
DATE - 3/29/2013	REVISD -

**STATE OF ILLINOIS  
DEPARTMENT OF TRANSPORTATION**

**PROPOSED SIGNING AND PAVEMENT MARKING PLAN  
STONY ISLAND**

SCALE: 1"=50' SHEET NO. 2 OF 16 SHEETS STA. TO STA.

F.A.I. RTE. 94	SECTION 2012-059-BR	COUNTY COOK	TOTAL SHEETS 631	SHEET NO. 230
CONTRACT NO. 60J12			ILLINOIS FED. AID PROJECT	

s:\projects\2010\stony island\feeder - bba\project work\cadd sheets\160J12-sht-spmkplan\_02.dgn