

LEGEND:


- ① THERMOPLASTIC PAVEMENT MARKING LINE - 4" (WHITE EDGE LINE)
- ② THERMOPLASTIC PAVEMENT MARKING LINE - 4" (YELLOW EDGE LINE)
- ③ PREFORMED PLASTIC PAVEMENT MARKING TYPE B- INLAID-LINE 4" (WHITE 2' DASH, 6' SKIP)
- ④ PREFORMED PLASTIC PAVEMENT MARKING TYPE B- INLAID-LINE 5" (WHITE 10' DASH, 30' SKIP)
- ⑤ THERMOPLASTIC PAVEMENT MARKING LINE - 8" (WHITE EDGE LINE)
- ⑥ THERMOPLASTIC PAVEMENT MARKING LINE - 12" (WHITE GORE CHEVRONS SPACED @ 30' CENTERS)
- ⑦ THERMOPLASTIC PAVEMENT MARKING LINE - 12" (WHITE SHOULDER DIAGONALS SPACING AS INDICATED)
- ⑧ THERMOPLASTIC PAVEMENT MARKING LETTERS AND SYMBOLS (WHITE)
- ⑨ POLYUREA PAVEMENT MARKING TYPE 1 - 4" (WHITE EDGE LINE)
- ⑩ POLYUREA PAVEMENT MARKING TYPE 1 - 4" (YELLOW EDGE LINE)
- ⑪ POLYUREA PAVEMENT MARKING TYPE 1 - 4" (WHITE 2' DASH, 6' SKIP) LINE - 8" (WHITE 3' DASH, 9' SKIP)
- ⑫ POLYUREA PAVEMENT MARKING TYPE 1 - 5" (WHITE 10' DASH, 30' SKIP)
- ⑬ POLYUREA PAVEMENT MARKING TYPE 1 - 8" (WHITE EDGE LINE)
- ⑭ POLYUREA PAVEMENT MARKING TYPE 1 - 12" (WHITE GORE CHEVRONS SPACED @ 30' CENTERS)
- ⑮ POLYUREA PAVEMENT MARKING TYPE 1 - 12" (WHITE SHOULDER DIAGONALS SPACING AS INDICATED)
- ⑯ POLYUREA PAVEMENT MARKING LETTERS AND SYMBOLS (WHITE)
- ⑰ POLYUREA PAVEMENT MARKING TYPE 1 - 8" (WHITE 3' DASH, 9' SKIP)
- ⑱ PREFORMED PLASTIC PAVEMENT MARKING TYPE B - INLAID - LINE - 8" (WHITE 3' DASH, 9' SKIP)

NOTE:

1. POLYUREA PAVEMENT MARKING SHALL BE USED FOR ALL MARKINGS ON PCC.
2. RAISED REFLECTIVE PAVEMENT MARKERS SHALL BE INSTALLED PER IDOT DISTRICT 1 STANDARD TC-12.

GUIDE SIGN SEQUENCE NUMBERING CODE

DIRECTION OF TRAFFIC	SIGN PANEL NUMBER	MOUNTING TYPE
EB - EASTBOUND STONY ISLAND	EB - TR - 03	
WB - WESTBOUND STONY ISLAND		
NB - NORTHBOUND STONY ISLAND		
SB - SOUTHBOUND STONY ISLAND		
WP - WOOD POST	TR - TRUSS	
BS - BREAKAWAY STEEL	CL - CANTILEVER	
LP - LIGHTPOLE	BM - BRIDGE MOUNTED	
MP - METAL POST		

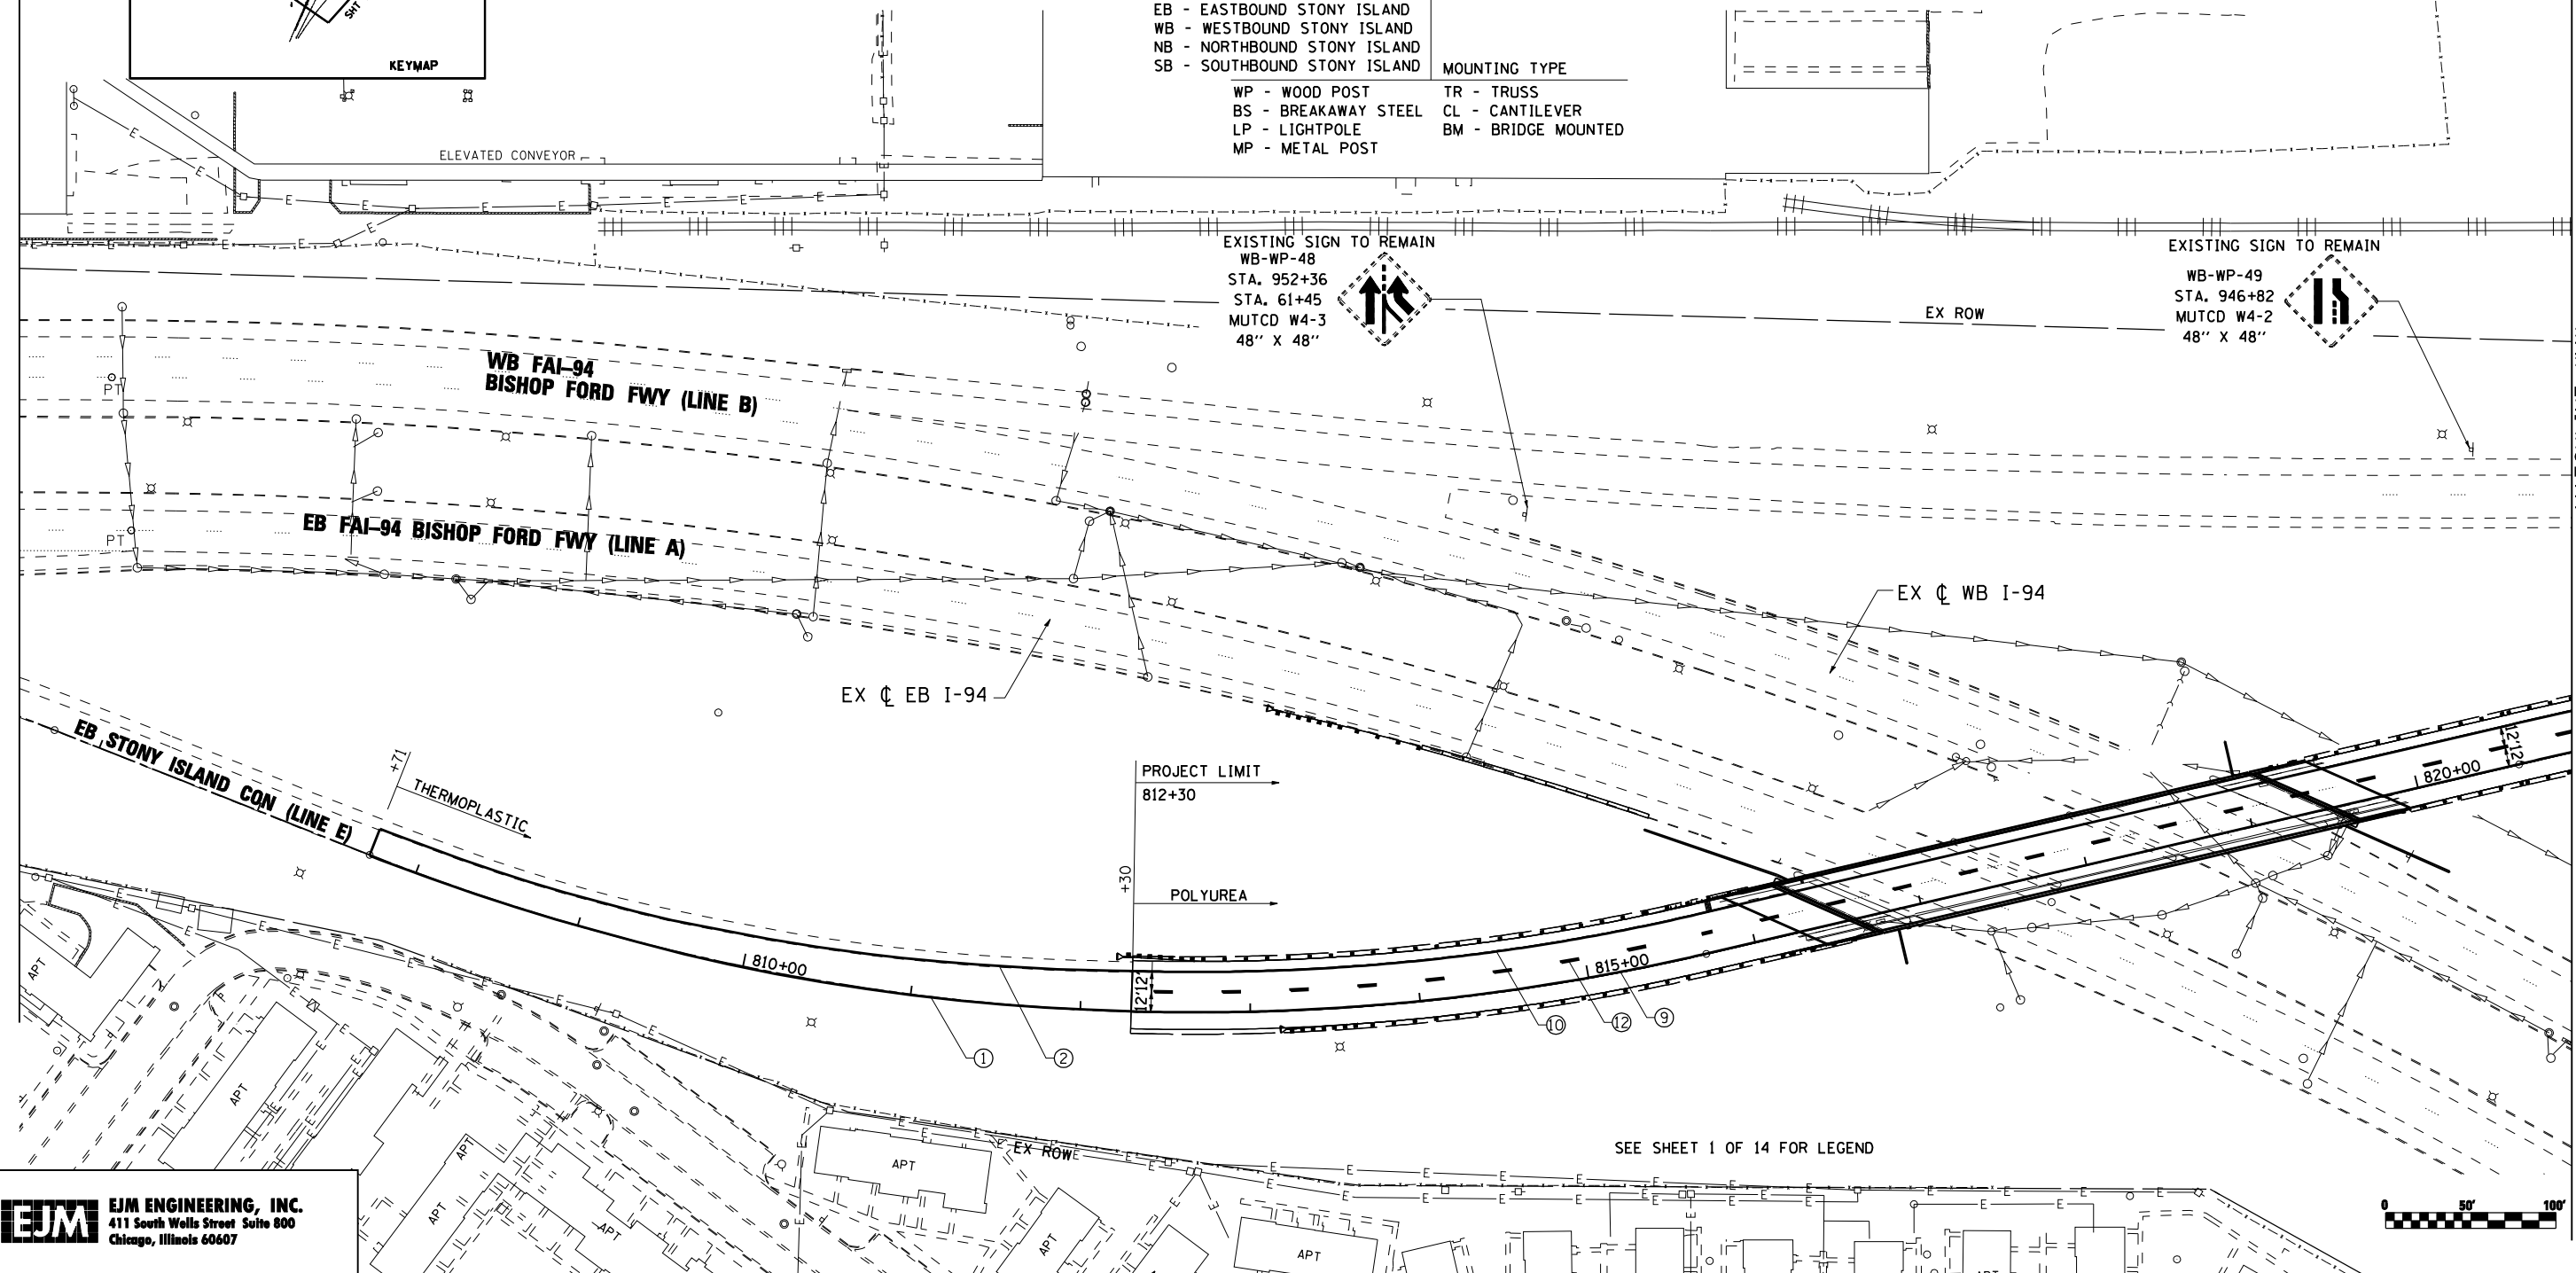

EXISTING SIGN TO REMAIN
WB-WP-48
STA. 952+36
STA. 61+45
MUTCD W4-3
48" X 48"

EXISTING SIGN TO REMAIN
WB-WP-49
STA. 946+82
MUTCD W4-2
48" X 48"

MATCHLINE "M"
SEE SHEET 8 OF 12
FOR CONTINUATION

SEE SHEET 1 OF 14 FOR LEGEND



FILE NAME = ...\\D160J12-sht-spmkplan.07.dgn

USER NAME = sadhikari
PLOT SCALE = 50.000' / IN.
PLOT DATE = 3/29/2013

DESIGNED - PWF
DRAWN - PWF
CHECKED - SA
DATE - 3/29/2013

REVISED -
REVISED -
REVISED -
REVISED -

**STATE OF ILLINOIS
DEPARTMENT OF TRANSPORTATION**

**PROPOSED SIGNING AND PAVEMENT MARKING PLAN
STONY ISLAND CONNECTOR**

SCALE: 1"=50' SHEET NO. 7 OF 16 SHEETS STA. TO STA.

F.A.I. RTE.	SECTION	COUNTY	TOTAL SHEETS	SHEET NO.
94	2012-059-BR	COOK	631	235
CONTRACT NO. 60J12			ILLINOIS FED. AID PROJECT	