

LEGEND:



- | | | |
|---|--|--|
| ① THERMOPLASTIC PAVEMENT MARKING LINE - 4" (WHITE EDGE LINE) | ⑨ POLYUREA PAVEMENT MARKING TYPE 1 - 4" (WHITE EDGE LINE) | ⑰ POLYUREA PAVEMENT MARKING TYPE 1 - 8" (WHITE 3' DASH, 9' SKIP) |
| ② THERMOPLASTIC PAVEMENT MARKING LINE - 4" (YELLOW EDGE LINE) | ⑩ POLYUREA PAVEMENT MARKING TYPE 1 - 4" (YELLOW EDGE LINE) | ⑱ PREFORMED PLASTIC PAVEMENT MARKING TYPE B - INLAID - |
| ③ PREFORMED PLASTIC PAVEMENT MARKING TYPE B- INLAID-LINE 4" (WHITE 2' DASH, 6' SKIP) | ⑪ POLYUREA PAVEMENT MARKING TYPE 1 - 4" (WHITE 2' DASH, 6' SKIP) | LINE - 8" (WHITE 3' DASH, 9' SKIP) |
| ④ PREFORMED PLASTIC PAVEMENT MARKING TYPE B- INLAID-LINE 5" (WHITE 10' DASH, 30' SKIP) | ⑫ POLYUREA PAVEMENT MARKING TYPE 1 - 5" (WHITE 10' DASH, 30' SKIP) | |
| ⑤ THERMOPLASTIC PAVEMENT MARKING LINE - 8" (WHITE EDGE LINE) | ⑬ POLYUREA PAVEMENT MARKING TYPE 1 - 8" (WHITE EDGE LINE) | |
| ⑥ THERMOPLASTIC PAVEMENT MARKING LINE - 12" (WHITE GORE CHEVRONS SPACED @ 30' CENTERS) | ⑭ POLYUREA PAVEMENT MARKING TYPE 1 - 12" (WHITE GORE CHEVRONS SPACED @ 30' CENTERS) | |
| ⑦ THERMOPLASTIC PAVEMENT MARKING LINE - 12" (WHITE SHOULDER DIAGONALS SPACING AS INDICATED) | ⑮ POLYUREA PAVEMENT MARKING TYPE 1 - 12" (WHITE SHOULDER DIAGONALS SPACING AS INDICATED) | |
| ⑧ THERMOPLASTIC PAVEMENT MARKING LETTERS AND SYMBOLS (WHITE) | ⑯ POLYUREA PAVEMENT MARKING LETTERS AND SYMBOLS (WHITE) | |

NOTE:

- POLYUREA PAVEMENT MARKING SHALL BE USED FOR ALL MARKINGS ON PCC.
- RAISED REFLECTIVE PAVEMENT MARKERS SHALL BE INSTALLED PER IDOT DISTRICT 1 STANDARD TC-12.


MATCHLINE "M"
SEE SHEET 7 OF 12
FOR CONTINUATION

MATCHLINE "N"
SEE SHEET 9 OF 12
FOR CONTINUATION

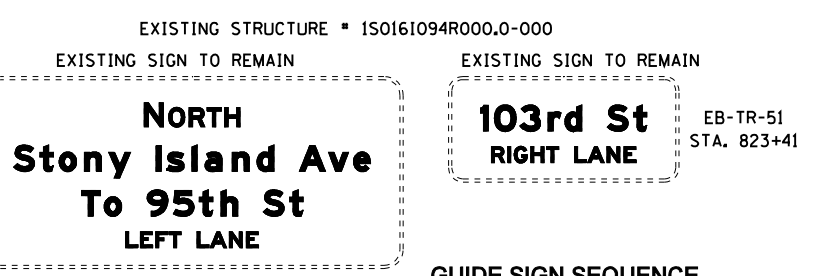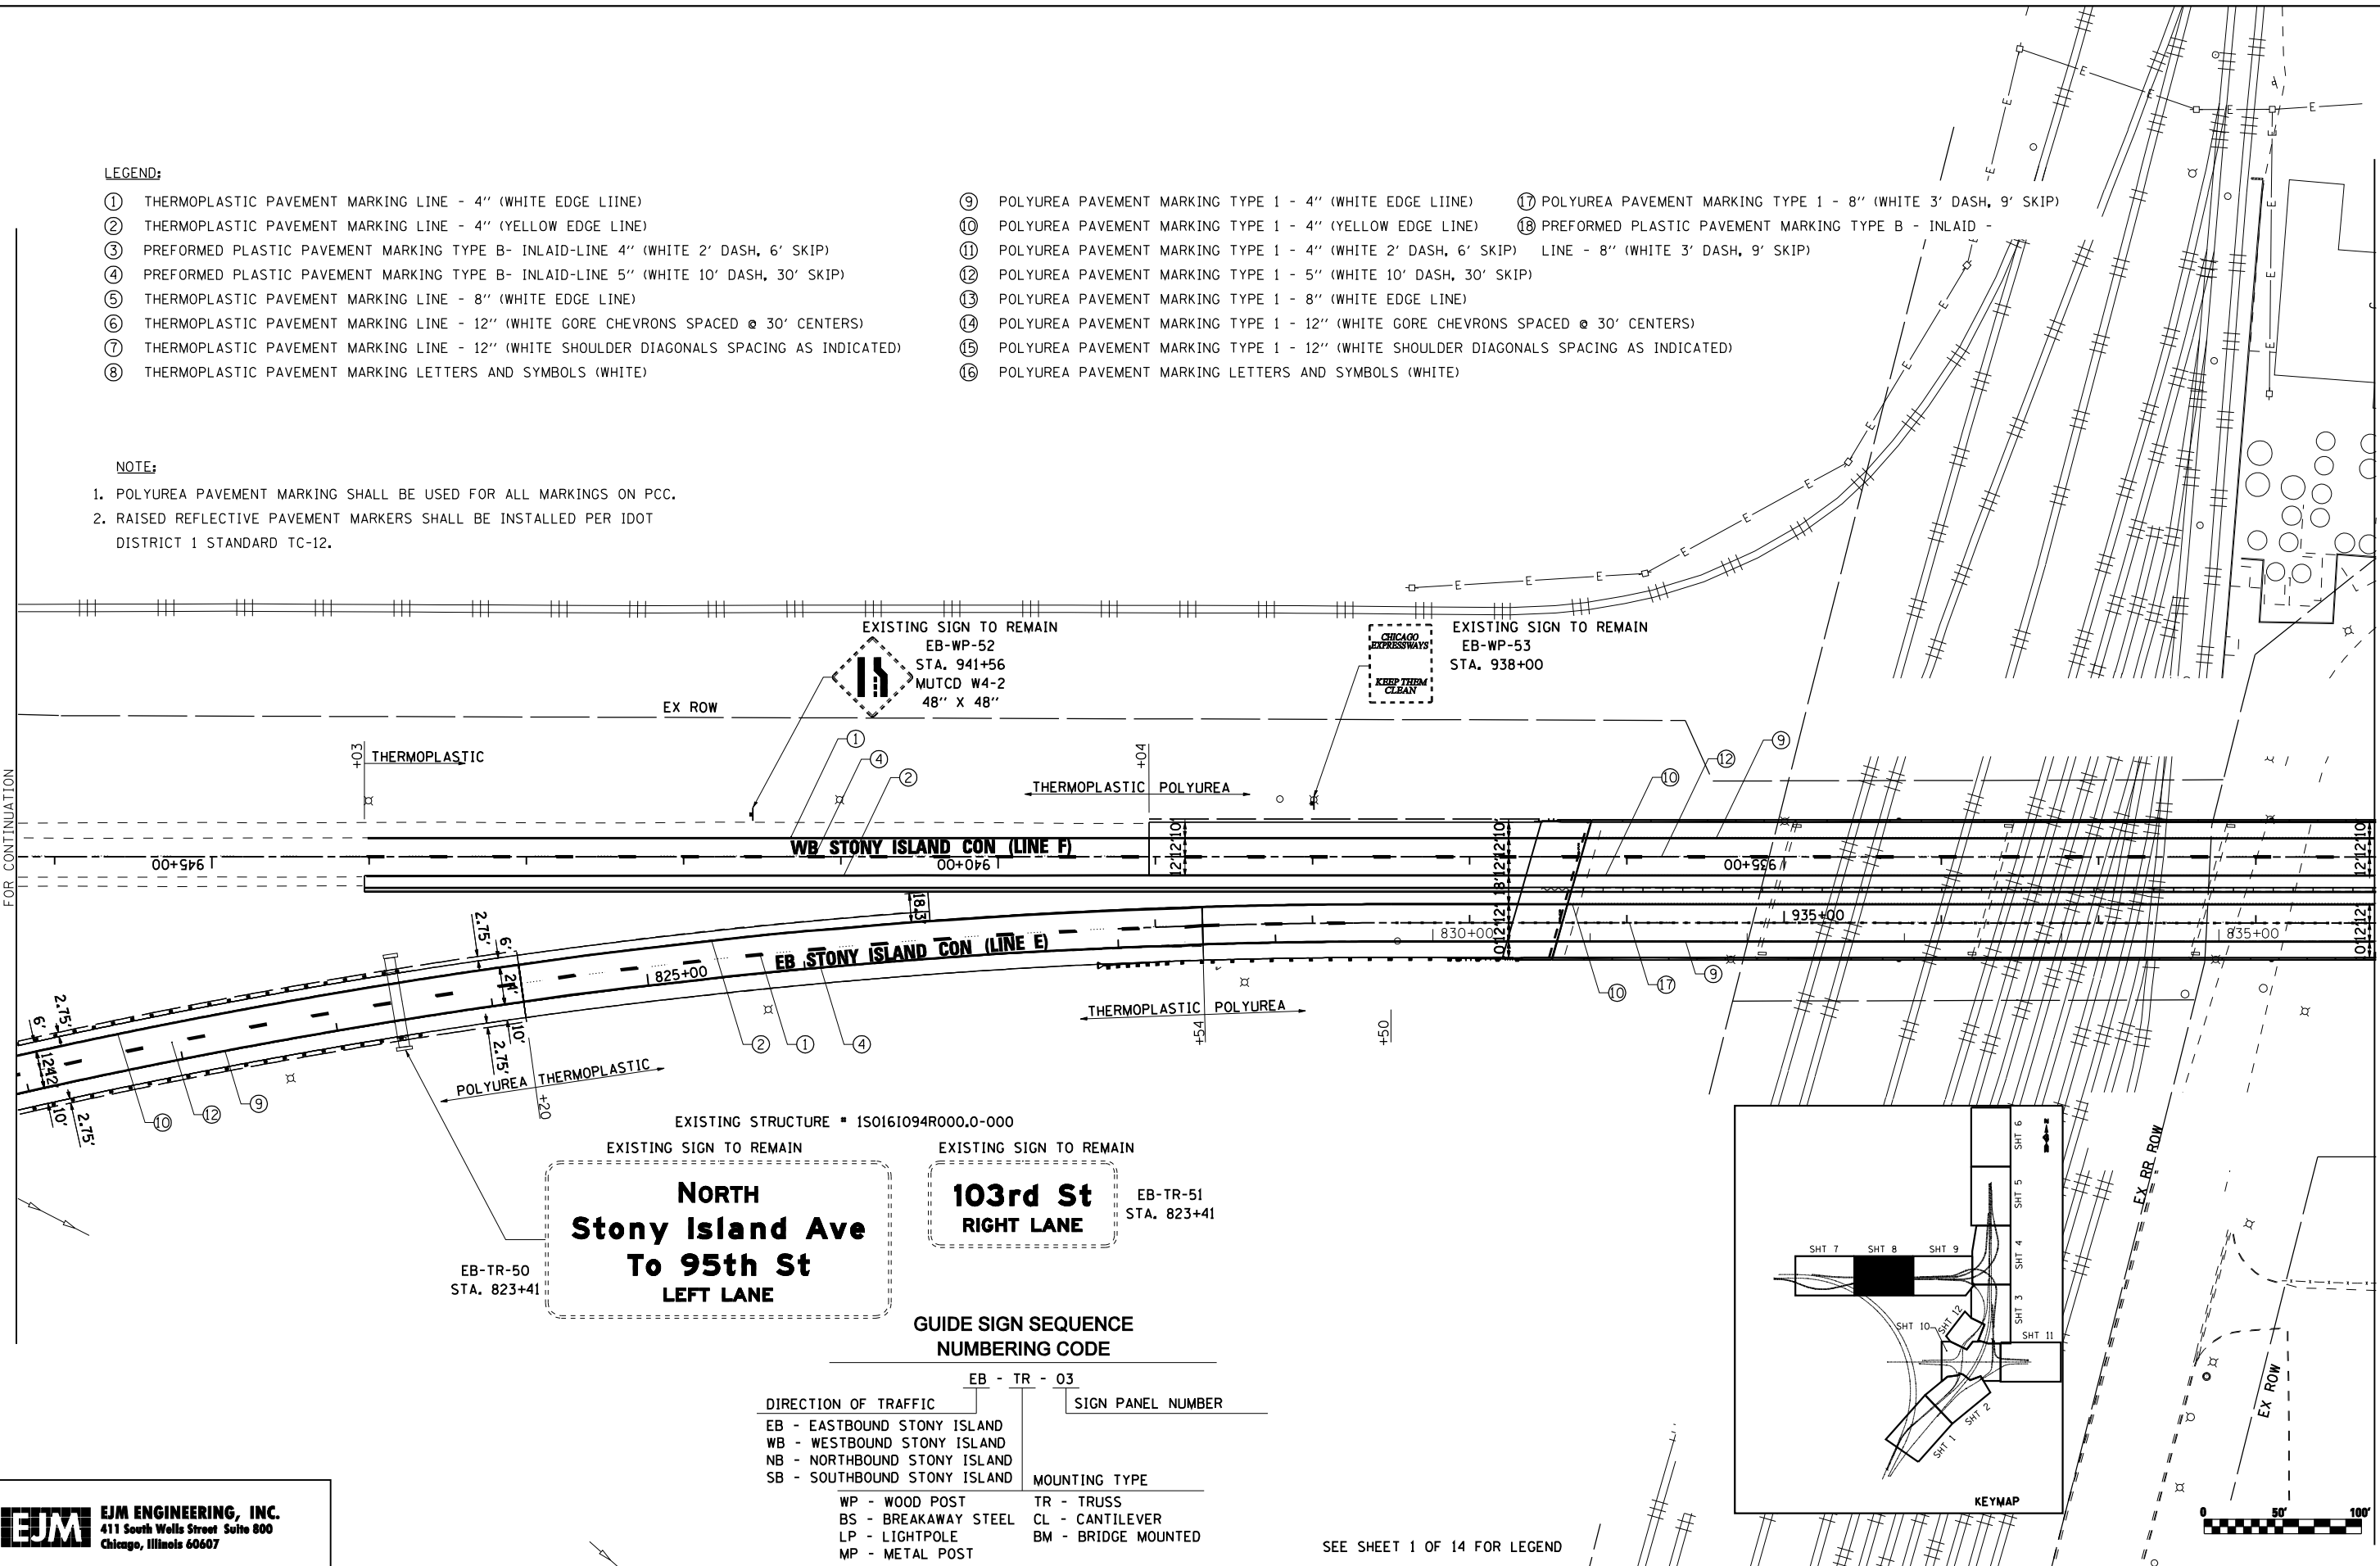

GUIDE SIGN SEQUENCE NUMBERING CODE

DIRECTION OF TRAFFIC		SIGN PANEL NUMBER	
EB - EASTBOUND STONY ISLAND	WB - WESTBOUND STONY ISLAND	EB - TR - 03	
NB - NORTHBOUND STONY ISLAND	SB - SOUTHBOUND STONY ISLAND		
MOUNTING TYPE			
WP - WOOD POST	BS - BREAKAWAY STEEL	TR - TRUSS	CL - CANTILEVER
LP - LIGHTPOLE	MP - METAL POST	BM - BRIDGE MOUNTED	

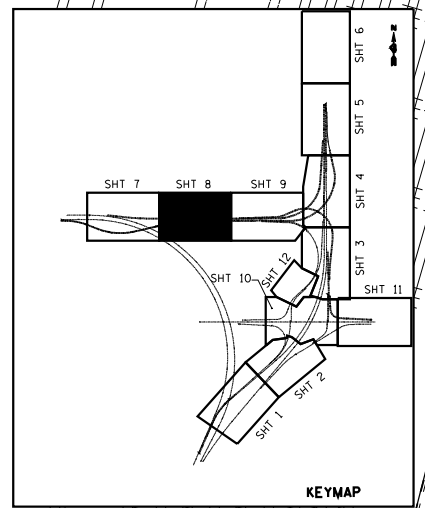

SEE SHEET 1 OF 14 FOR LEGEND

EJM ENGINEERING, INC.
411 South Wells Street Suite 800
Chicago, Illinois 60607

FILE NAME = ...\\D160J12-sht-spmkplan_08.dgn	USER NAME = sadhikari	DESIGNED - PWF	REVISIONS	STATE OF ILLINOIS DEPARTMENT OF TRANSPORTATION	PROPOSED SIGNING AND PAVEMENT MARKING PLAN STONY ISLAND CONNECTOR	F.A.I. RTE. = 94	SECTION = 2012-059-BR	COUNTY = COOK	TOTAL SHEETS = 631	SHEET NO. = 236		
PLOT SCALE = 50.000' / IN.	CHECKED - SA	DATE = 3/29/2013	CONTRACT NO. = 60J12			SCALE: 1"=50'	SHEET NO. = 8 OF 16 SHEETS	STA. TO STA.	ILLINOIS FED. AID PROJECT			