



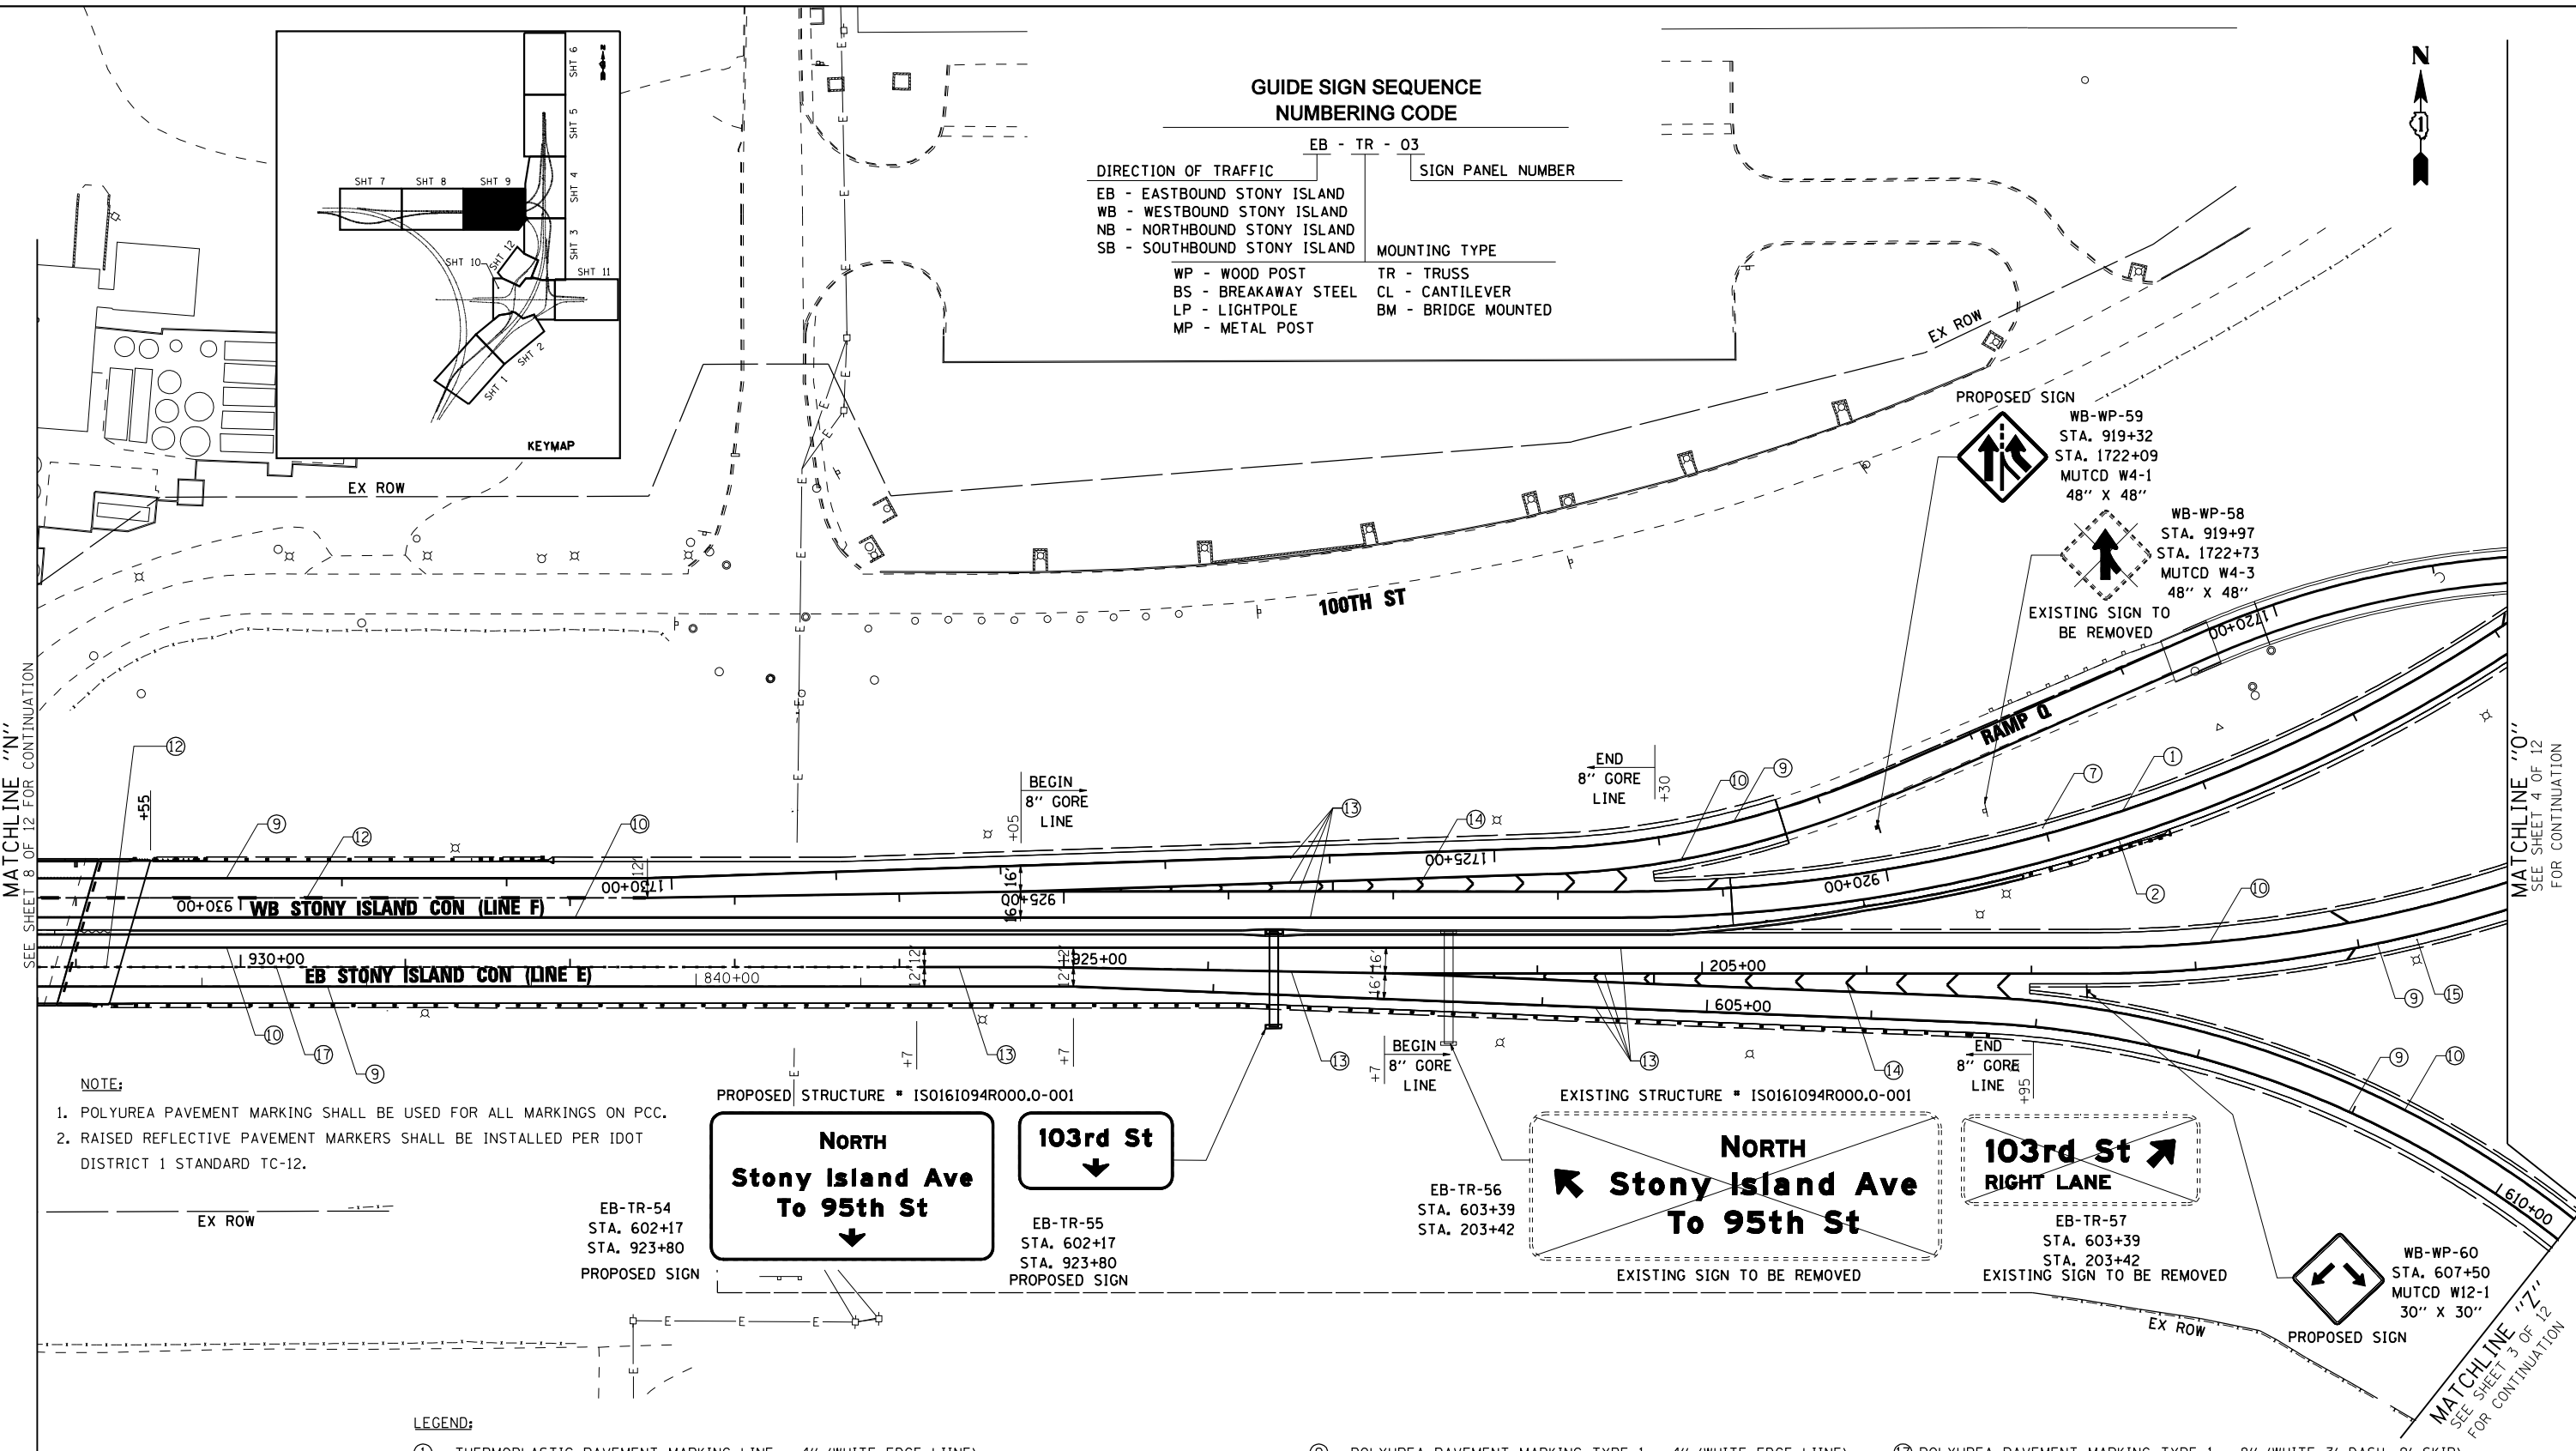

GUIDE SIGN SEQUENCE NUMBERING CODE

DIRECTION OF TRAFFIC		SIGN PANEL NUMBER	
EB - EASTBOUND STONY ISLAND	WB - WESTBOUND STONY ISLAND	EB - TR - 03	
NB - NORTHBOUND STONY ISLAND	SB - SOUTHBOUND STONY ISLAND		
MOUNTING TYPE			
WP - WOOD POST	BS - BREAKAWAY STEEL	TR - TRUSS	CL - CANTILEVER
LP - LIGHTPOLE	MP - METAL POST	BM - BRIDGE MOUNTED	

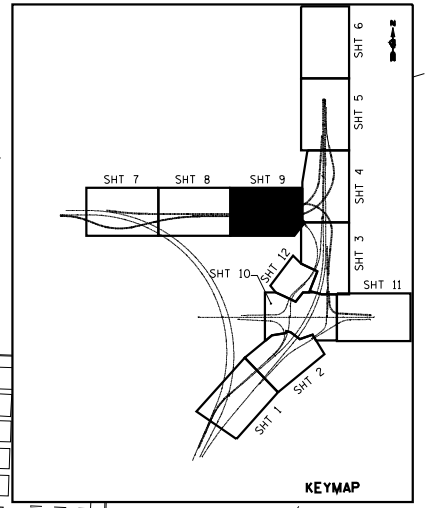

MATCHLINE "N" FOR CONTINUATION SEE SHEET 8 OF 12

MATCHLINE "O" FOR CONTINUATION SEE SHEET 4 OF 12

MATCHLINE "Z" FOR CONTINUATION SEE SHEET 3 OF 12

- NOTE:
- POLYUREA PAVEMENT MARKING SHALL BE USED FOR ALL MARKINGS ON PCC.
 - RAISED REFLECTIVE PAVEMENT MARKERS SHALL BE INSTALLED PER IDOT DISTRICT 1 STANDARD TC-12.

LEGEND:

- | | | |
|---|--|--|
| ① THERMOPLASTIC PAVEMENT MARKING LINE - 4" (WHITE EDGE LINE) | ⑨ POLYUREA PAVEMENT MARKING TYPE 1 - 4" (WHITE EDGE LINE) | ⑬ POLYUREA PAVEMENT MARKING TYPE 1 - 8" (WHITE EDGE LINE) |
| ② THERMOPLASTIC PAVEMENT MARKING LINE - 4" (YELLOW EDGE LINE) | ⑩ POLYUREA PAVEMENT MARKING TYPE 1 - 4" (YELLOW EDGE LINE) | ⑭ POLYUREA PAVEMENT MARKING TYPE 1 - 12" (WHITE GORE CHEVRONS SPACED @ 30' CENTERS) |
| ③ PREFORMED PLASTIC PAVEMENT MARKING TYPE B- INLAID-LINE 4" (WHITE 2' DASH, 6' SKIP) | ⑪ POLYUREA PAVEMENT MARKING TYPE 1 - 4" (WHITE 2' DASH, 6' SKIP) | ⑮ POLYUREA PAVEMENT MARKING TYPE 1 - 12" (WHITE SHOULDER DIAGONALS SPACING AS INDICATED) |
| ④ PREFORMED PLASTIC PAVEMENT MARKING TYPE B- INLAID-LINE 5" (WHITE 10' DASH, 30' SKIP) | ⑫ POLYUREA PAVEMENT MARKING TYPE 1 - 5" (WHITE 10' DASH, 30' SKIP) | ⑯ POLYUREA PAVEMENT MARKING LETTERS AND SYMBOLS (WHITE) |
| ⑤ THERMOPLASTIC PAVEMENT MARKING LINE - 8" (WHITE EDGE LINE) | ⑬ POLYUREA PAVEMENT MARKING TYPE 1 - 8" (WHITE EDGE LINE) | |
| ⑥ THERMOPLASTIC PAVEMENT MARKING LINE - 12" (WHITE GORE CHEVRONS SPACED @ 30' CENTERS) | ⑭ POLYUREA PAVEMENT MARKING TYPE 1 - 12" (WHITE GORE CHEVRONS SPACED @ 30' CENTERS) | |
| ⑦ THERMOPLASTIC PAVEMENT MARKING LINE - 12" (WHITE SHOULDER DIAGONALS SPACING AS INDICATED) | ⑮ POLYUREA PAVEMENT MARKING TYPE 1 - 12" (WHITE SHOULDER DIAGONALS SPACING AS INDICATED) | |
| ⑧ THERMOPLASTIC PAVEMENT MARKING LETTERS AND SYMBOLS (WHITE) | ⑯ POLYUREA PAVEMENT MARKING LETTERS AND SYMBOLS (WHITE) | |



FILE NAME = ...\\D160J12-sht-spmkpln.09.dgn
 USER NAME = sadhikari
 PLOT SCALE = 50.000' / IN.
 PLOT DATE = 3/29/2013

DESIGNED - PWF
 DRAWN - PWF
 CHECKED - SA
 DATE - 3/29/2013

REVISED -
 REVISED -
 REVISED -
 REVISED -

STATE OF ILLINOIS
 DEPARTMENT OF TRANSPORTATION

PROPOSED SIGNING AND PAVEMENT MARKING PLAN
 STONY ISLAND CONNECTOR
 SCALE: 1"=50' SHEET NO. 9 OF 16 SHEETS STA. TO STA.

F.A.I. RTE. 94	SECTION 2012-059-BR	COUNTY COOK	TOTAL SHEETS 631	SHEET NO. 237
CONTRACT NO. 60J12			ILLINOIS FED. AID PROJECT	

