




LEGEND:

- ① THERMOPLASTIC PAVEMENT MARKING LINE - 4" (WHITE EDGE LINE)
- ② THERMOPLASTIC PAVEMENT MARKING LINE - 4" (YELLOW EDGE LINE)
- ③ PREFORMED PLASTIC PAVEMENT MARKING TYPE B- INLAID-LINE 4" (WHITE 2' DASH, 6' SKIP)
- ④ PREFORMED PLASTIC PAVEMENT MARKING TYPE B- INLAID-LINE 5" (WHITE 10' DASH, 30' SKIP)
- ⑤ THERMOPLASTIC PAVEMENT MARKING LINE - 8" (WHITE EDGE LINE)
- ⑥ THERMOPLASTIC PAVEMENT MARKING LINE - 12" (WHITE GORE CHEVRONS SPACED @ 30' CENTERS)
- ⑦ THERMOPLASTIC PAVEMENT MARKING LINE - 12" (WHITE SHOULDER DIAGONALS SPACING AS INDICATED)
- ⑧ THERMOPLASTIC PAVEMENT MARKING LETTERS AND SYMBOLS (WHITE)

- ⑨ POLYUREA PAVEMENT MARKING TYPE 1 - 4" (WHITE EDGE LINE)
- ⑩ POLYUREA PAVEMENT MARKING TYPE 1 - 4" (YELLOW EDGE LINE)
- ⑪ POLYUREA PAVEMENT MARKING TYPE 1 - 4" (WHITE 2' DASH, 6' SKIP)
- ⑫ POLYUREA PAVEMENT MARKING TYPE 1 - 5" (WHITE 10' DASH, 30' SKIP)
- ⑬ POLYUREA PAVEMENT MARKING TYPE 1 - 8" (WHITE EDGE LINE)
- ⑭ POLYUREA PAVEMENT MARKING TYPE 1 - 12" (WHITE GORE CHEVRONS SPACED @ 30' CENTERS)
- ⑮ POLYUREA PAVEMENT MARKING TYPE 1 - 12" (WHITE SHOULDER DIAGONALS SPACING AS INDICATED)
- ⑯ POLYUREA PAVEMENT MARKING LETTERS AND SYMBOLS (WHITE)
- ⑰ POLYUREA PAVEMENT MARKING TYPE 1 - 8" (WHITE 3' DASH, 9' SKIP)
- ⑱ PREFORMED PLASTIC PAVEMENT MARKING TYPE B, LINE - 8" (WHITE 3' DASH, 9' SKIP)

NOTE:

- 1. POLYUREA PAVEMENT MARKING SHALL BE USED FOR ALL MARKINGS ON PCC.
- 2. RAISED REFLECTIVE PAVEMENT MARKERS SHALL BE INSTALLED PER IDOT DISTRICT 1 STANDARD TC-12.

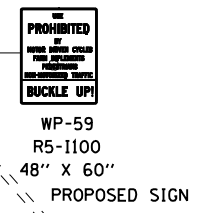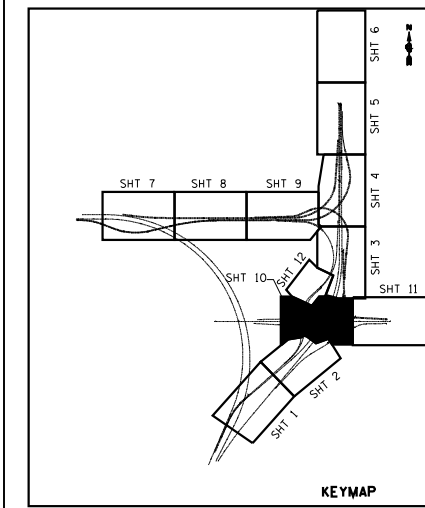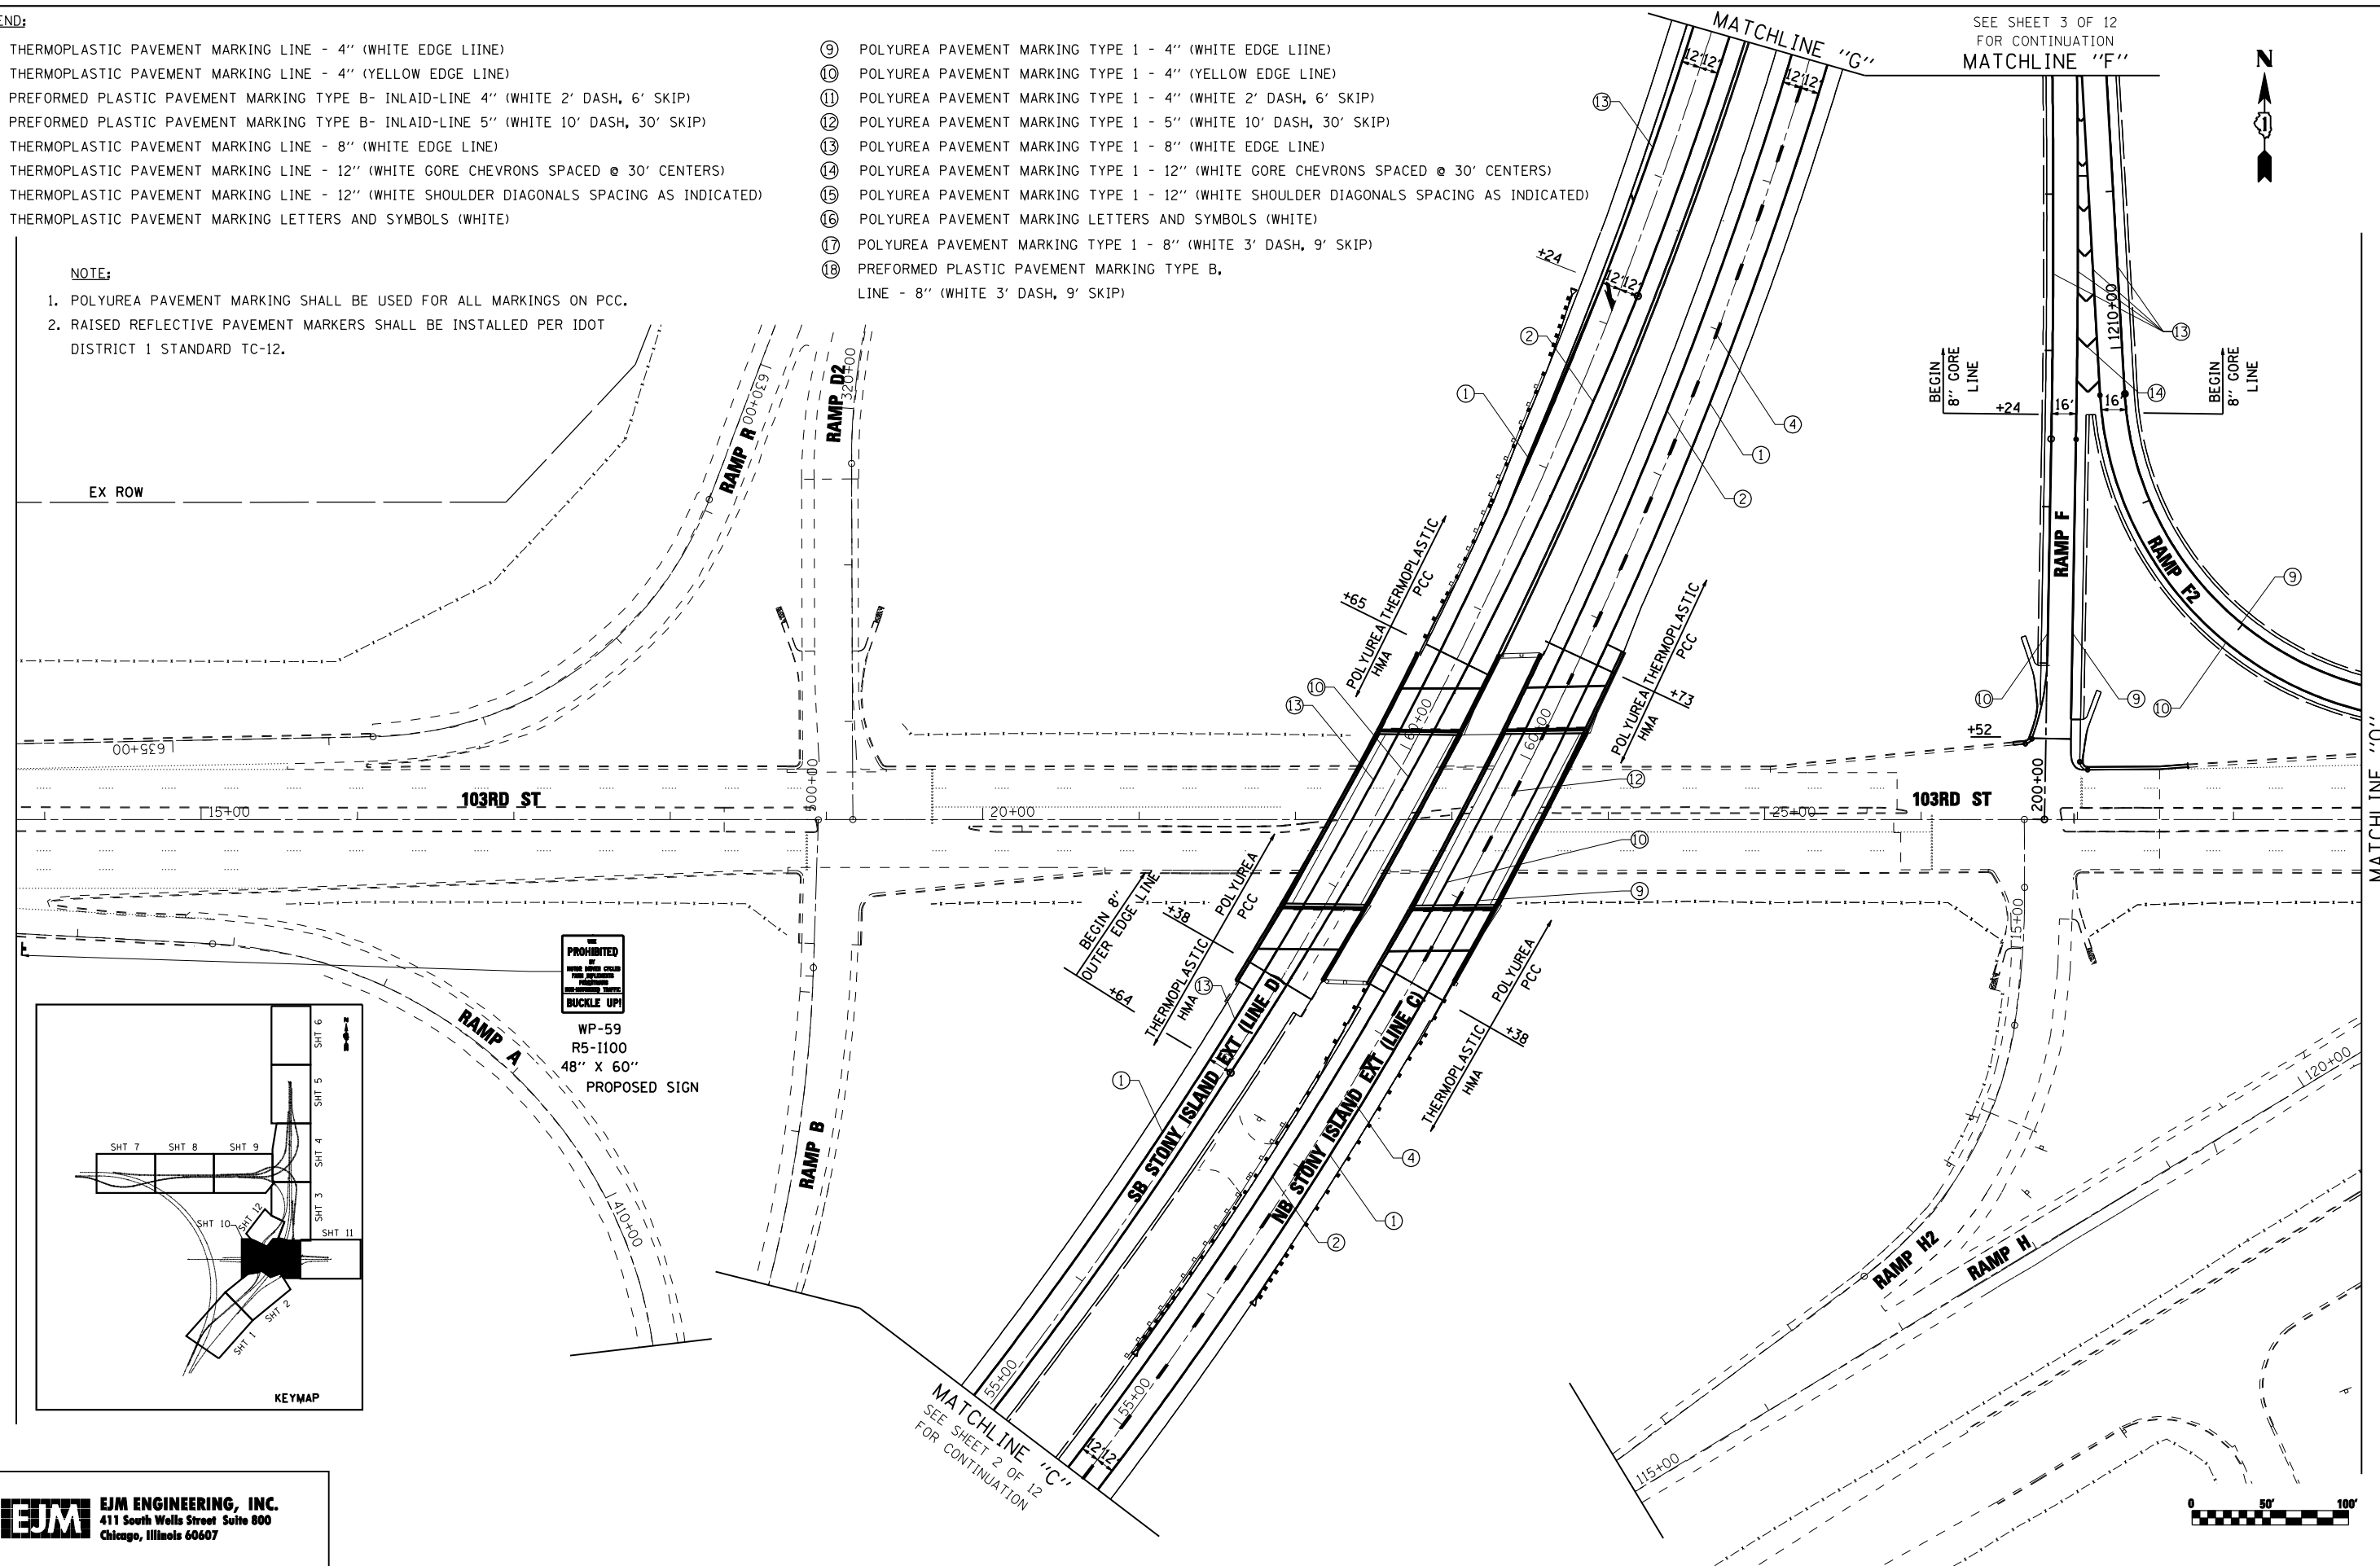

EJM ENGINEERING, INC.
 411 South Wells Street Suite 800
 Chicago, Illinois 60607

FILE NAME = ...\\D160J12-sht-spmkplan.10.dgn	USER NAME = sadhikari	DESIGNED - PWF	REVISED -
PLOT SCALE = 50.000' / IN.	CHECKED - SA	DRAWN - PWF	REVISED -
PLOT DATE = 3/29/2013	DATE - 3/29/2013		REVISED -

**STATE OF ILLINOIS
 DEPARTMENT OF TRANSPORTATION**

**PROPOSED SIGNING AND PAVEMENT MARKING PLAN
 STONY ISLAND**
 SCALE: 1"=50' SHEET NO. 10 OF 16 SHEETS STA. TO STA.

F.A.I. RTE. 94	SECTION 2012-059-BR	COUNTY COOK	TOTAL SHEETS 631	SHEET NO. 238
CONTRACT NO. 60J12			ILLINOIS FED. AID PROJECT	

MATCHLINE "Q"
 SEE SHEET 11 OF 12
 FOR CONTINUATION

s:\projects\stony_island_feeder - bba\project_work\cadd_sheets\160J12-sht-spmkplan.10.dgn