


SEE SHEET 3 OF 18 FOR CONTINUATION
MATCHLINE "CC"

MATCHLINE "L"
SEE SHEET 5 OF 18 FOR CONTINUATION

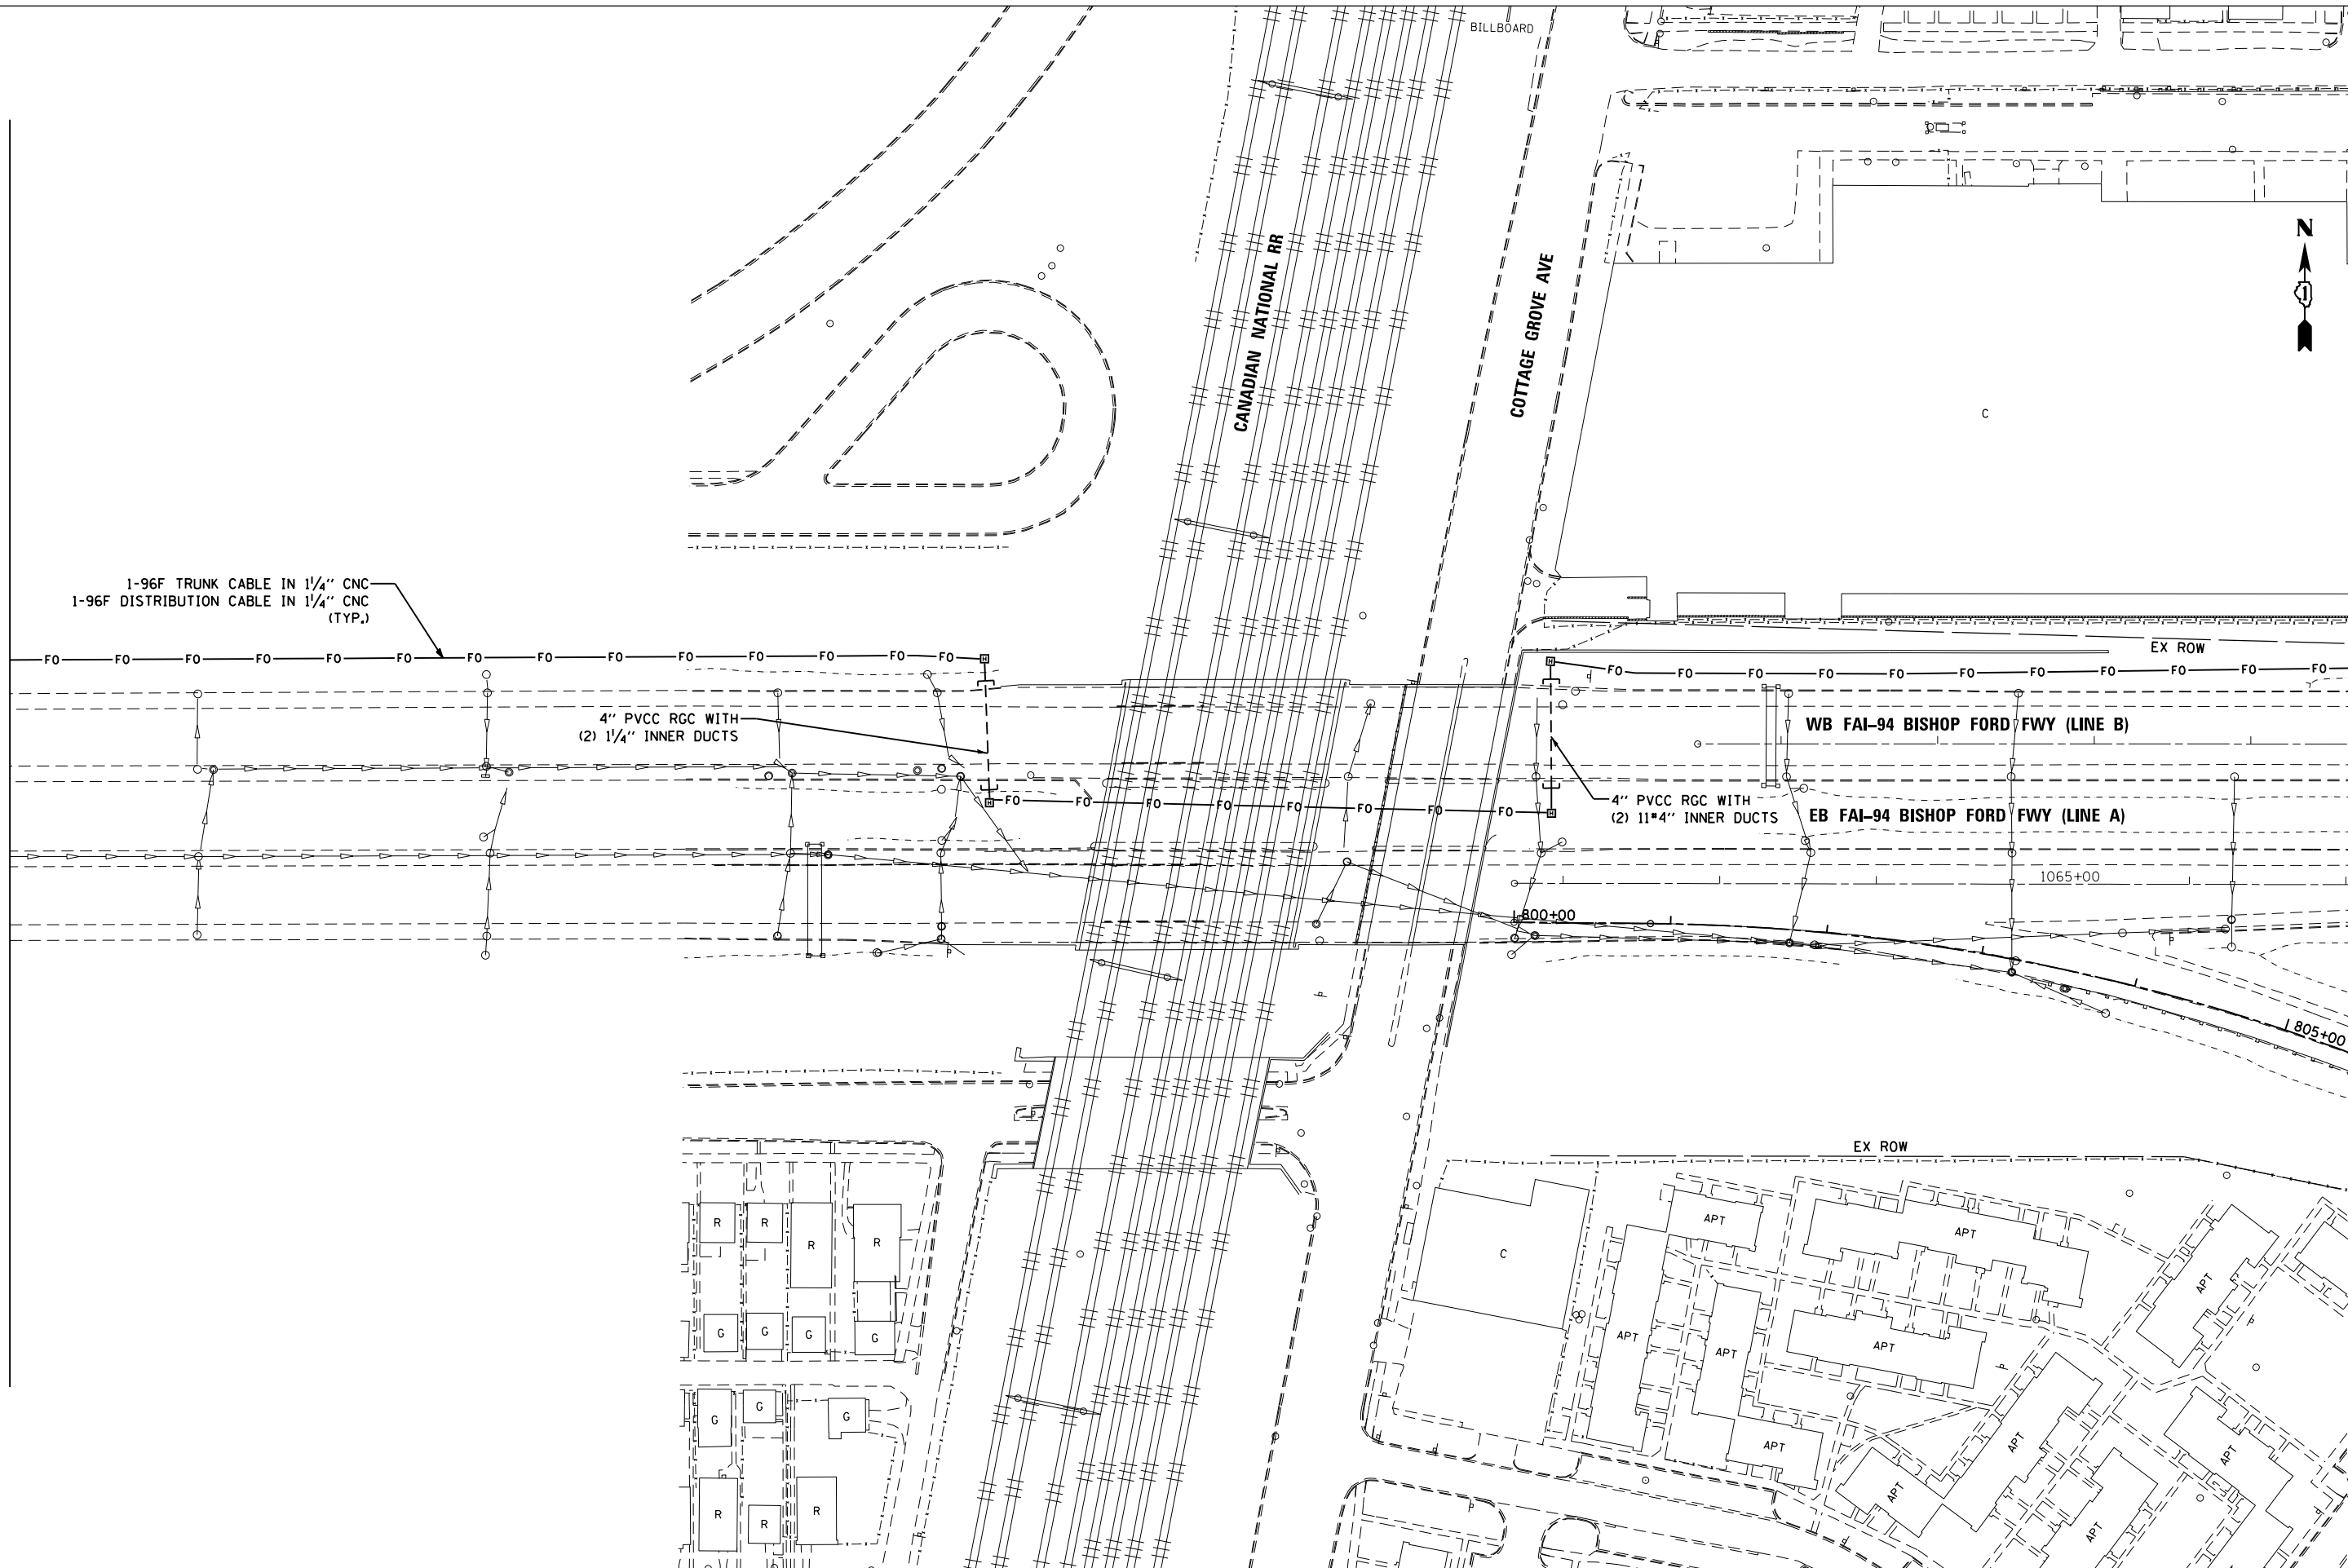

FILE NAME =	USER NAME = pscott	DESIGNED - RT	REVISED -
		DRAWN - PS	REVISED -
		CHECKED - RS	REVISED -
		DATE - 3/29/13	REVISED -

**STATE OF ILLINOIS
DEPARTMENT OF TRANSPORTATION**

ITS PLAN	
I-94 AT STONY ISLAND EXTENSION	
SCALE: 1"=50'	SHEET NO. 4 OF 18 SHEETS STA. TO STA.

F.A.I. RTE.	SECTION	COUNTY	TOTAL SHEETS	SHEET NO.
94	2012-059-BR	COOK	631	332
CONTRACT NO. 60J12			ILLINOIS FED. AID PROJECT	

S:\Projects\3810 Stony Island Feeder - BBA\Project Work\CADD Sheets\16812-att-ITS_05.dgn ITS-05