


SEE SHEET 5 OF 18 FOR CONTINUATION
MATCHLINE 'M'

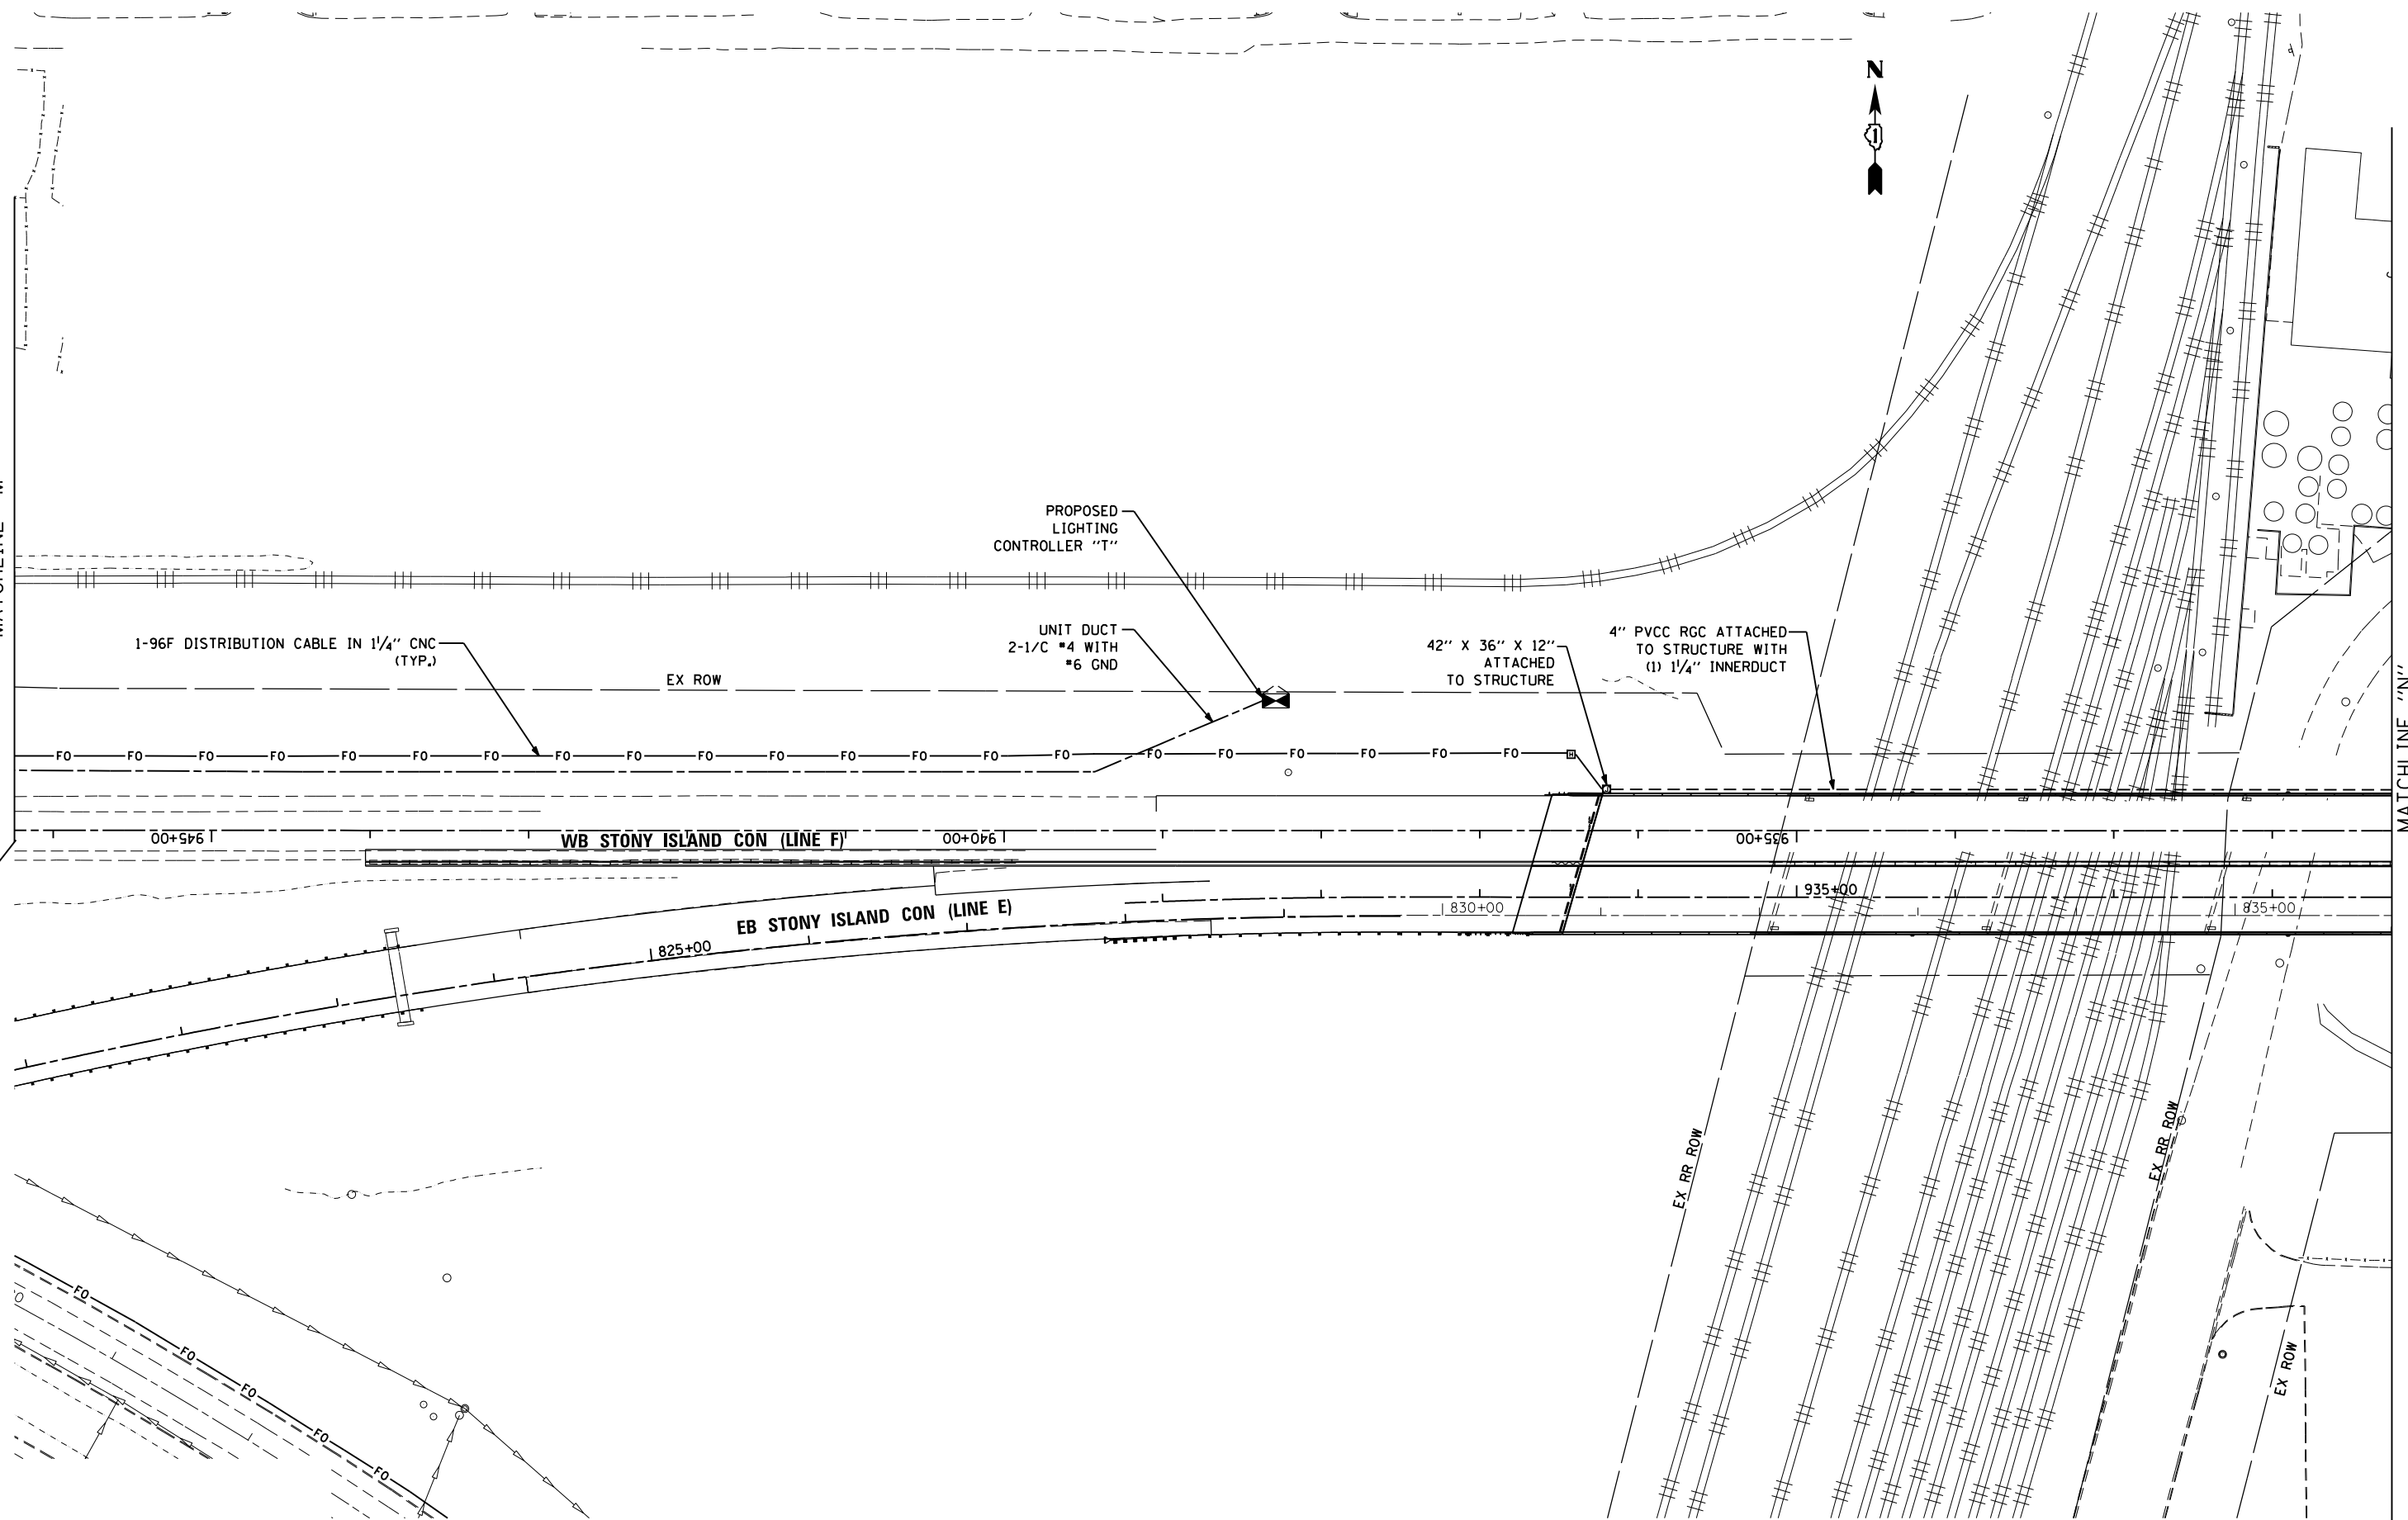

MATCHLINE 'N'
SEE SHEET 12 OF 18
FOR CONTINUATION

FILE NAME =	USER NAME = pscott	DESIGNED - RT	REVISED -
		DRAWN - PS	REVISED -
	PLOT SCALE = 50.000' / IN.	CHECKED - RS	REVISED -
	PLOT DATE = 3/29/2013	DATE - 3/29/13	REVISED -

**STATE OF ILLINOIS
DEPARTMENT OF TRANSPORTATION**

ITS PLAN STONY ISLAND CONNECTOR			
SCALE: 1"=50'	SHEET NO. 11 OF 18 SHEETS	STA.	TO STA.

F.A.I. RTE.	SECTION	COUNTY	TOTAL SHEETS	SHEET NO.
94	2012-059-BR	COOK	631	339
			CONTRACT NO. 60J12	
ILLINOIS FED. AID PROJECT				

S:\Projects\3810 Stony Island Feeder - BBA\Project Work\CADD Sheets\1160J12-11-ITS.12.dgn