


SEE SHEET 12 OF 18
FOR CONTINUATION
MATCHLINE "JU"

SEE SHEET 16 OF 18 FOR CONTINUATION
MATCHLINE "G"

SEE SHEET 16 OF 18 FOR CONTINUATION
MATCHLINE "F"

SEE SHEET 14 OF 18 FOR CONTINUATION
MATCHLINE "I"

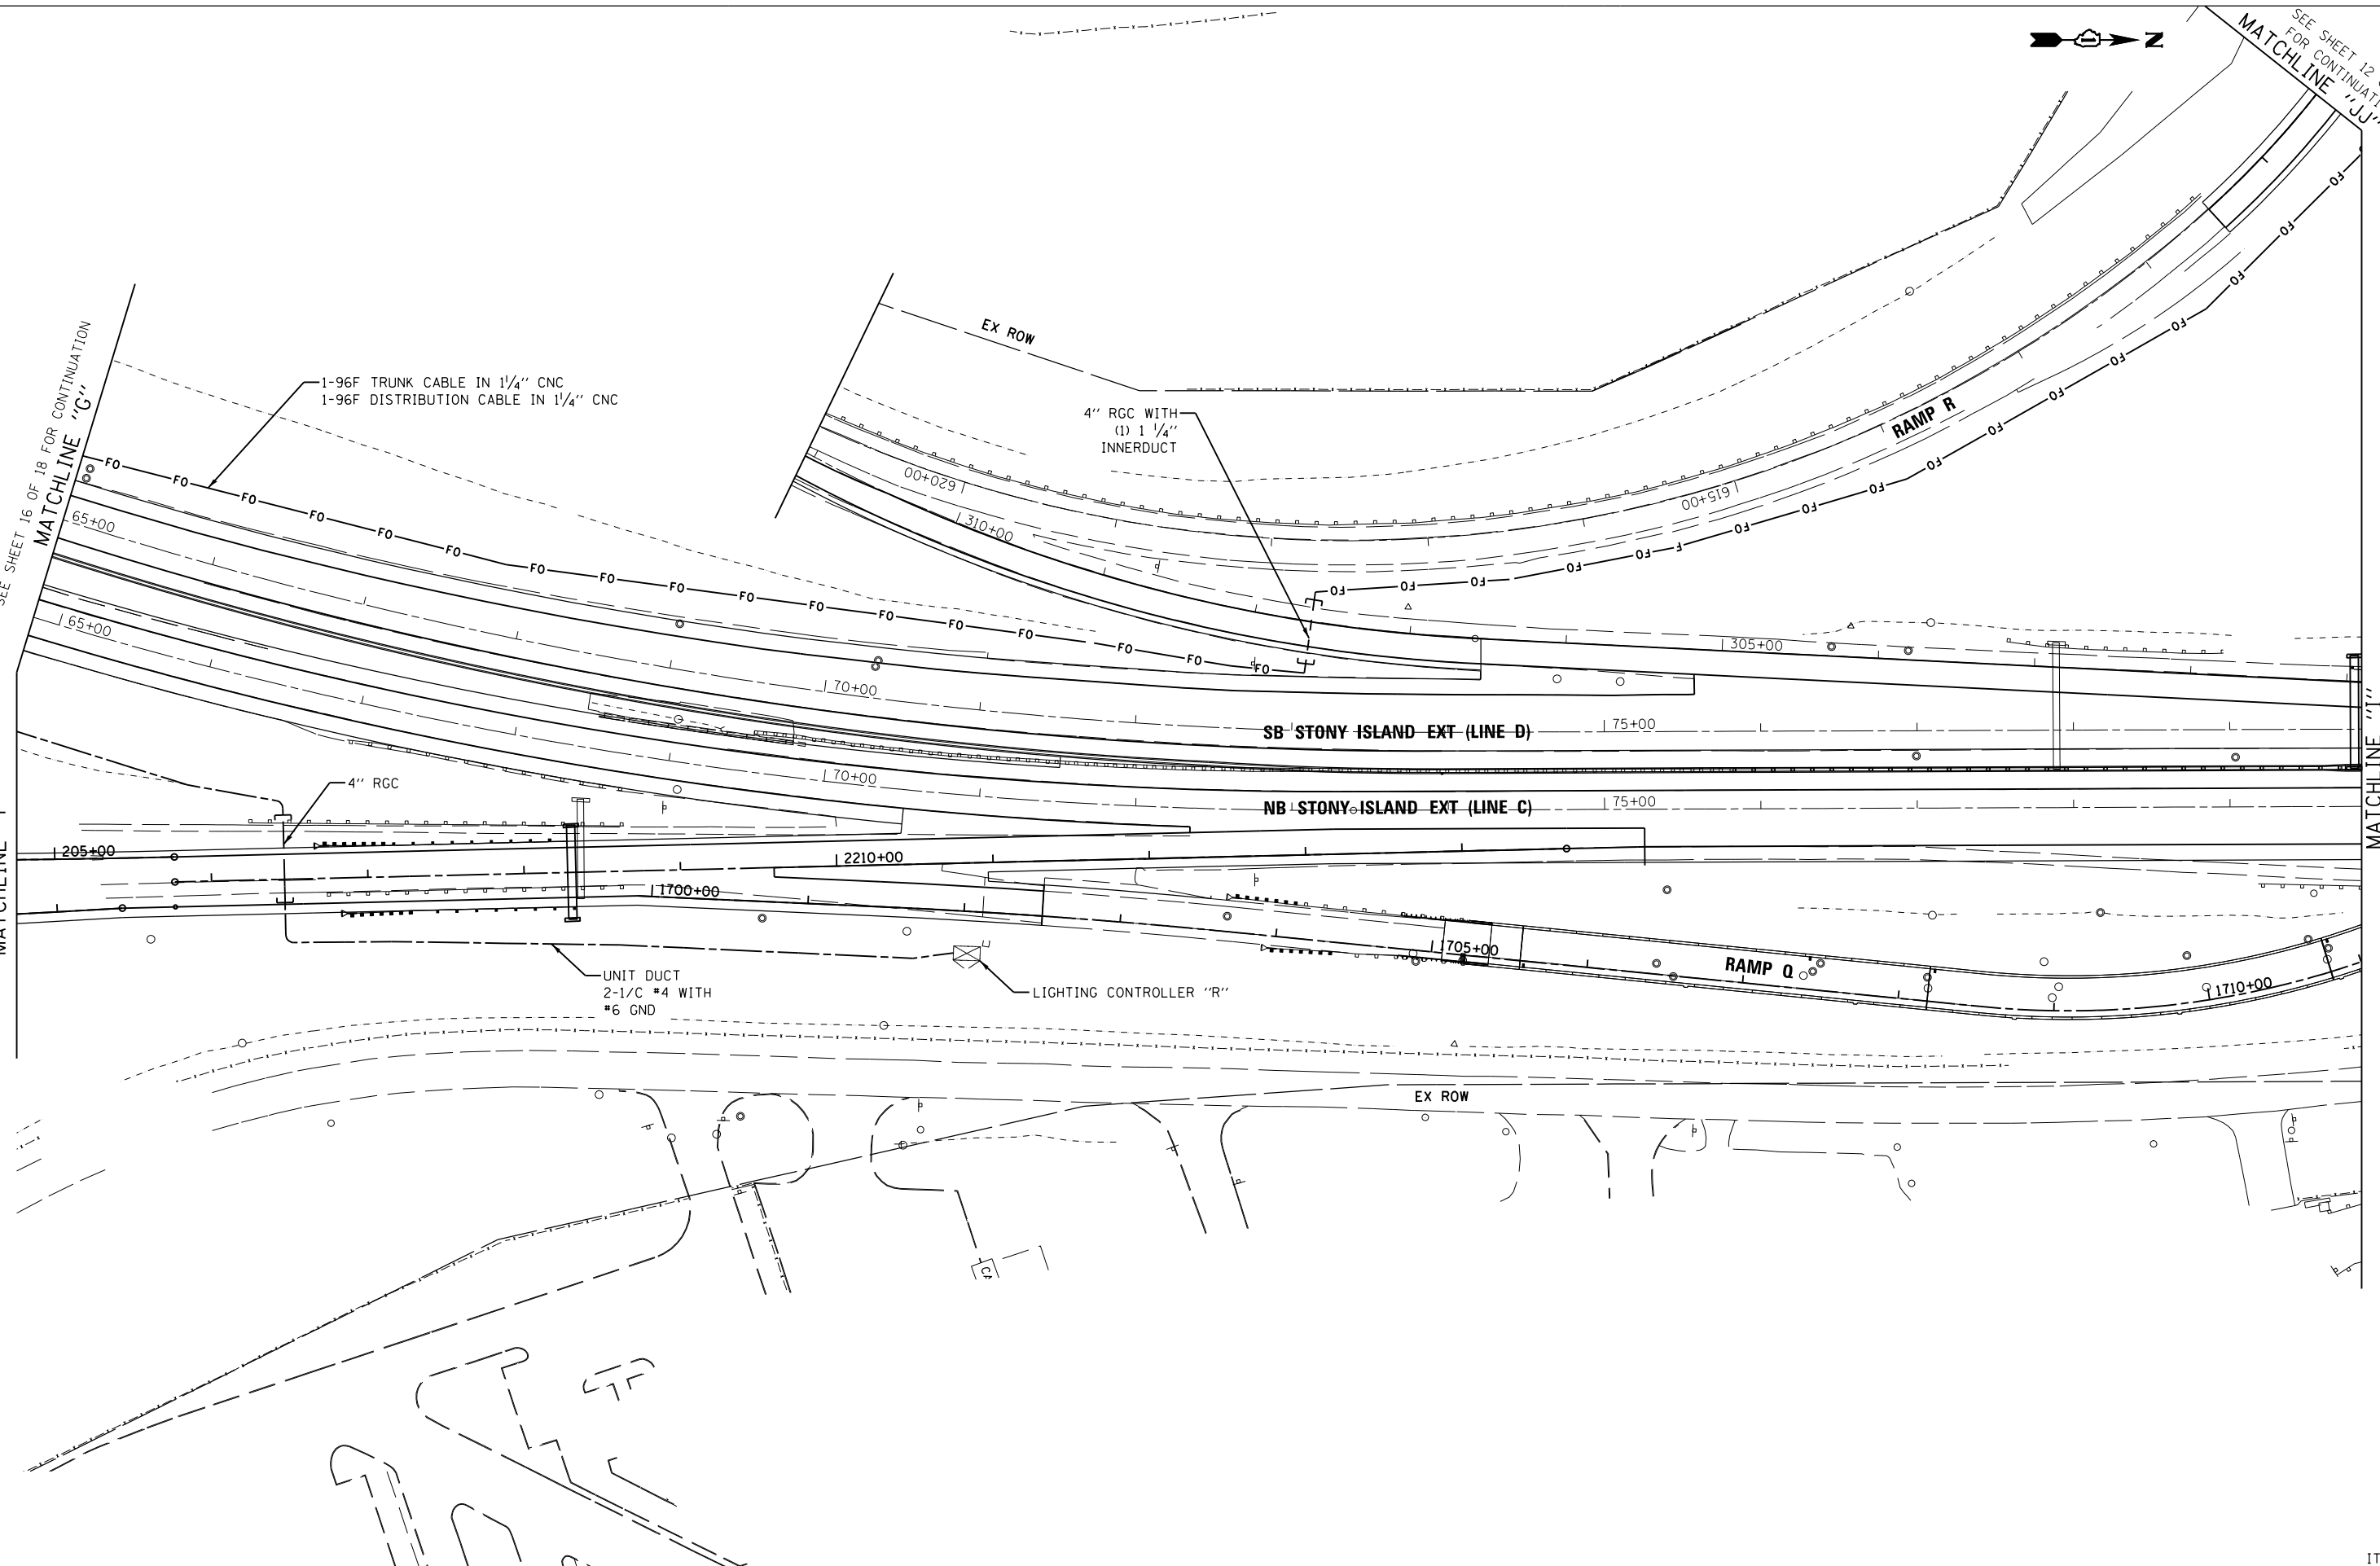

FILE NAME =	USER NAME = pscott	DESIGNED - RT	REVISED -
		DRAWN - PS	REVISED -
	PLOT SCALE = 50.000' / IN.	CHECKED - RS	REVISED -
	PLOT DATE = 3/29/2013	DATE - 3/29/13	REVISED -

**STATE OF ILLINOIS
DEPARTMENT OF TRANSPORTATION**

**ITS PLAN
I-94 AT STONY ISLAND EXTENSION**

SCALE: 1"=50' SHEET NO. 15 OF 18 SHEETS STA. TO STA.

F.A.I. RTE.	SECTION	COUNTY	TOTAL SHEETS	SHEET NO.
94	2012-059-BR	COOK	631	343
CONTRACT NO. 60J12			ILLINOIS FED. AID PROJECT	