


2/21/29 PM

3/29/2013

S:\1072_05_CADD\Structure\1\SN 0162470\CADD Sheets\0162470-60J12-010-ASE1.dgn

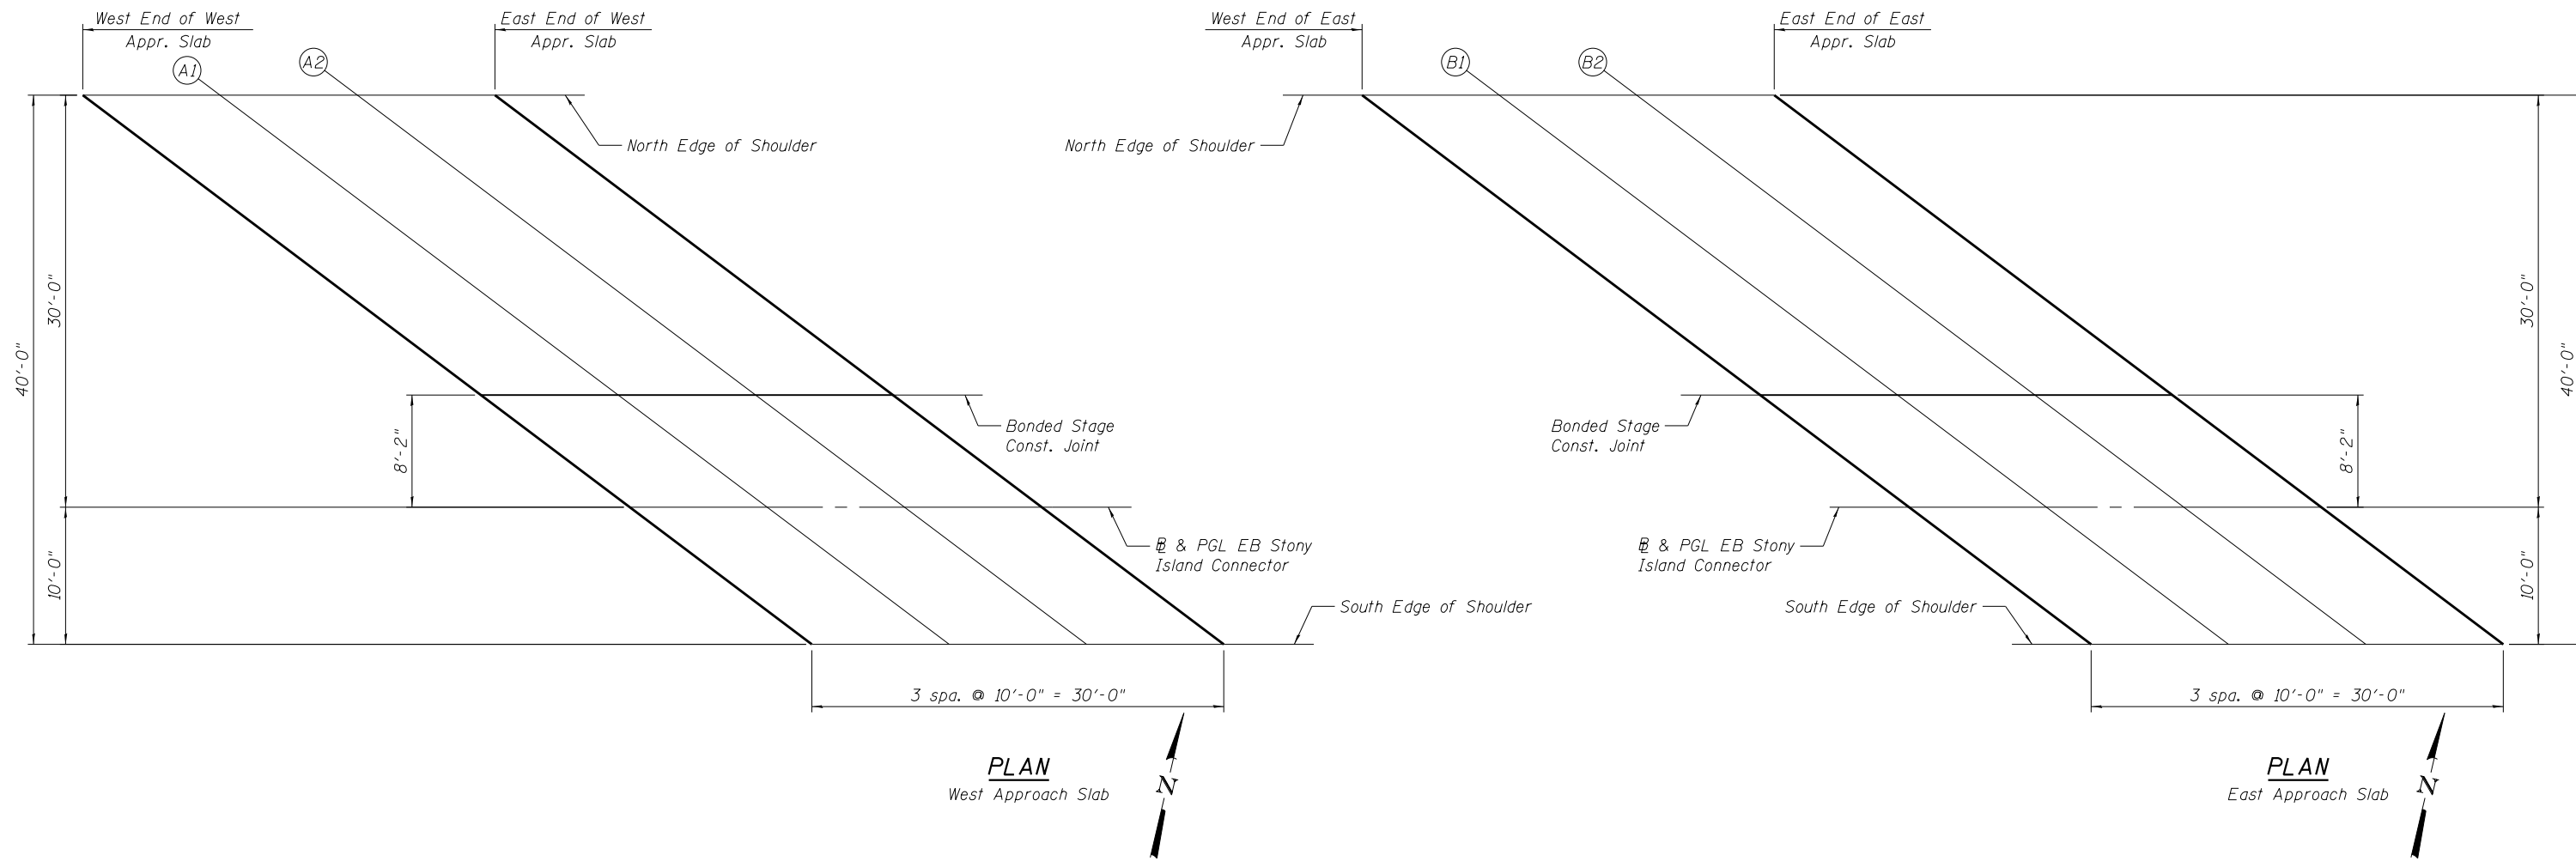

NORTH EDGE OF SHOULDER

Location	Station	Offset	Theoretical Grade Elevations
W. end of West Appr. Slab	815+87.41	-30.00	619.12
A1	815+98.41	-30.00	619.43
A2	816+07.41	-30.00	619.74
E. end of West Appr. Slab	816+17.41	-30.00	620.04
W. end of East Appr. Slab	819+09.38	-30.00	625.01
B1	819+19.38	-30.00	625.10
B2	819+29.38	-30.00	625.23
E. end of East Appr. Slab	819+39.38	-30.00	625.38

BONDED STAGE CONSTRUCTION JOINT

Location	Station	Offset	Theoretical Grade Elevations
W. end of West Appr. Slab	816+16.38	-8.17	620.74
A1	816+26.38	-8.17	620.98
A2	816+36.38	-8.17	621.22
E. end of West Appr. Slab	816+46.38	-8.17	621.46
W. end of East Appr. Slab	819+38.35	-8.17	625.72
B1	819+48.35	-8.17	625.82
B2	819+58.35	-8.17	625.91
E. end of East Appr. Slab	819+68.35	-8.17	625.99

B & PGL EASTBOUND STONY ISLAND CONNECTOR

Location	Station	Offset	Theoretical Grade Elevations
W. end of West Appr. Slab	816+27.22	0.00	621.25
A1	816+37.22	0.00	621.47
A2	816+47.22	0.00	621.68
E. end of West Appr. Slab	816+57.22	0.00	621.89
W. end of East Appr. Slab	819+49.19	0.00	625.93
B1	819+59.19	0.00	626.00
B2	819+69.19	0.00	626.07
E. end of East Appr. Slab	819+79.19	0.00	626.13

SOUTH EDGE OF SHOULDER

Location	Station	Offset	Theoretical Grade Elevations
W. end of West Appr. Slab	816+40.49	10.00	621.81
A1	816+50.49	10.00	622.00
A2	816+60.49	10.00	622.18
E. end of West Appr. Slab	816+70.49	10.00	622.36
W. end of East Appr. Slab	819+62.46	10.00	626.12
B1	819+72.46	10.00	626.16
B2	819+82.46	10.00	626.19
E. end of East Appr. Slab	819+92.46	10.00	626.22

BOWMAN, BARRETT & ASSOCIATES INC.
CONSULTING ENGINEERS
Chicago, Illinois
312.228.0100
www.bbainc.com



USER NAME =	DESIGNED - TL	REVISED -
	CHECKED - JGC	REVISED -
PLOT SCALE =	DRAWN - TL	REVISED -
PLOT DATE = 03/29/2013	CHECKED - BAK	REVISED -

STATE OF ILLINOIS
DEPARTMENT OF TRANSPORTATION

TOP OF APPROACH SLAB ELEVATIONS
STRUCTURE NO. 016-2470

SHEET NO. S-10 OF S-53 SHEETS

F.A.I. RTE.	SECTION	COUNTY	TOTAL SHEETS	SHEET NO.
94	2012-059-BR	COOK	631	385
CONTRACT NO. 60J12				
ILLINOIS FED. AID PROJECT				