


2/21/11 PM

3/29/2013

S:\1072_05_CADD\Structure\1\SN_0162470\CADD Sheets\0162470-60J12-015-A501.dgn

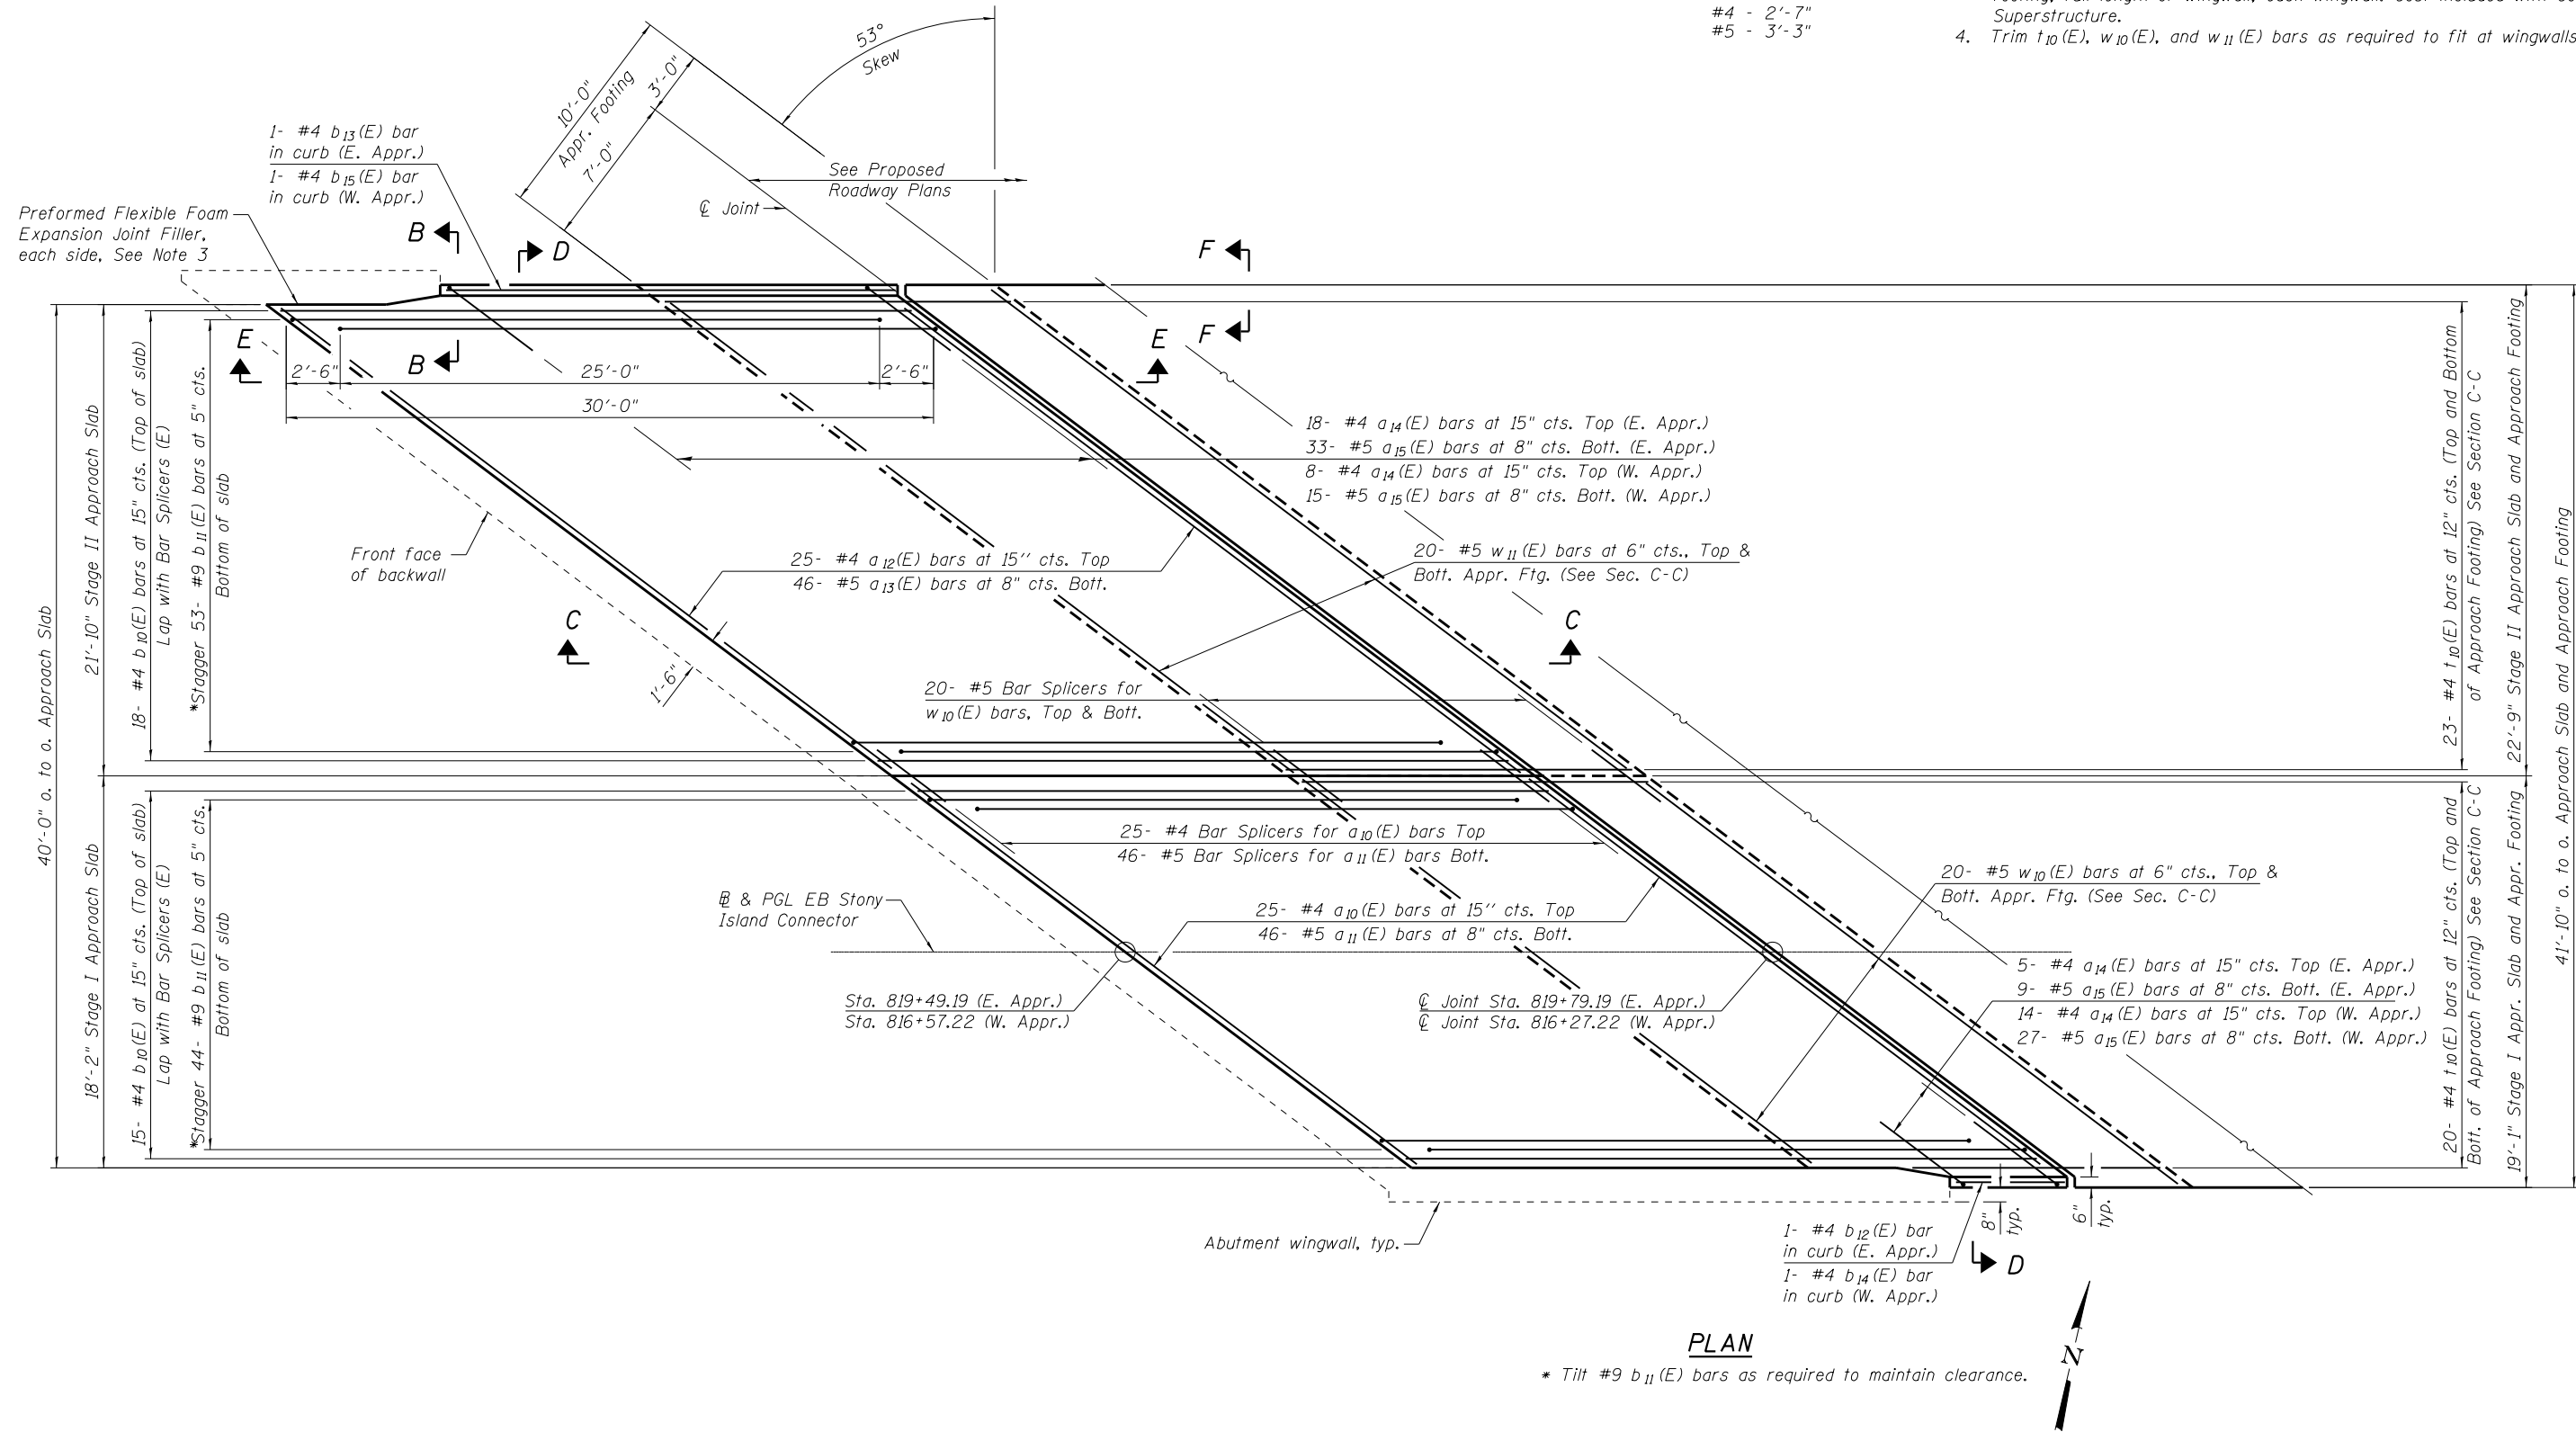

BOWMAN, BARRETT & ASSOCIATES INC.
 CONSULTING ENGINEERS
 Chicago, Illinois
 312.228.0100
 www.bbainc.com

USER NAME =	DESIGNED - TL	REVISD -
PLOT SCALE =	CHECKED - JGC	REVISD -
PLOT DATE = 03/29/2013	DRAWN - TL	REVISD -
	CHECKED - BAK	REVISD -

STATE OF ILLINOIS
 DEPARTMENT OF TRANSPORTATION

BRIDGE APPROACH SLAB DETAILS I
 STRUCTURE NO. 016-2470

SHEET NO. S-15 OF S-53 SHEETS

F.A.I. RTE.	SECTION	COUNTY	TOTAL SHEETS	SHEET NO.
94	2012-059-BR	COOK	631	390
CONTRACT NO. 60J12				

ILLINOIS FED. AID PROJECT