


MSE WALL PLAN - EAST ABUTMENT

NOTES:

1. Stations and offsets are given to front face of precast panels relative to EB Stony Island Connector.
2. See Sheet S-27 for Sections A-A and B-B.

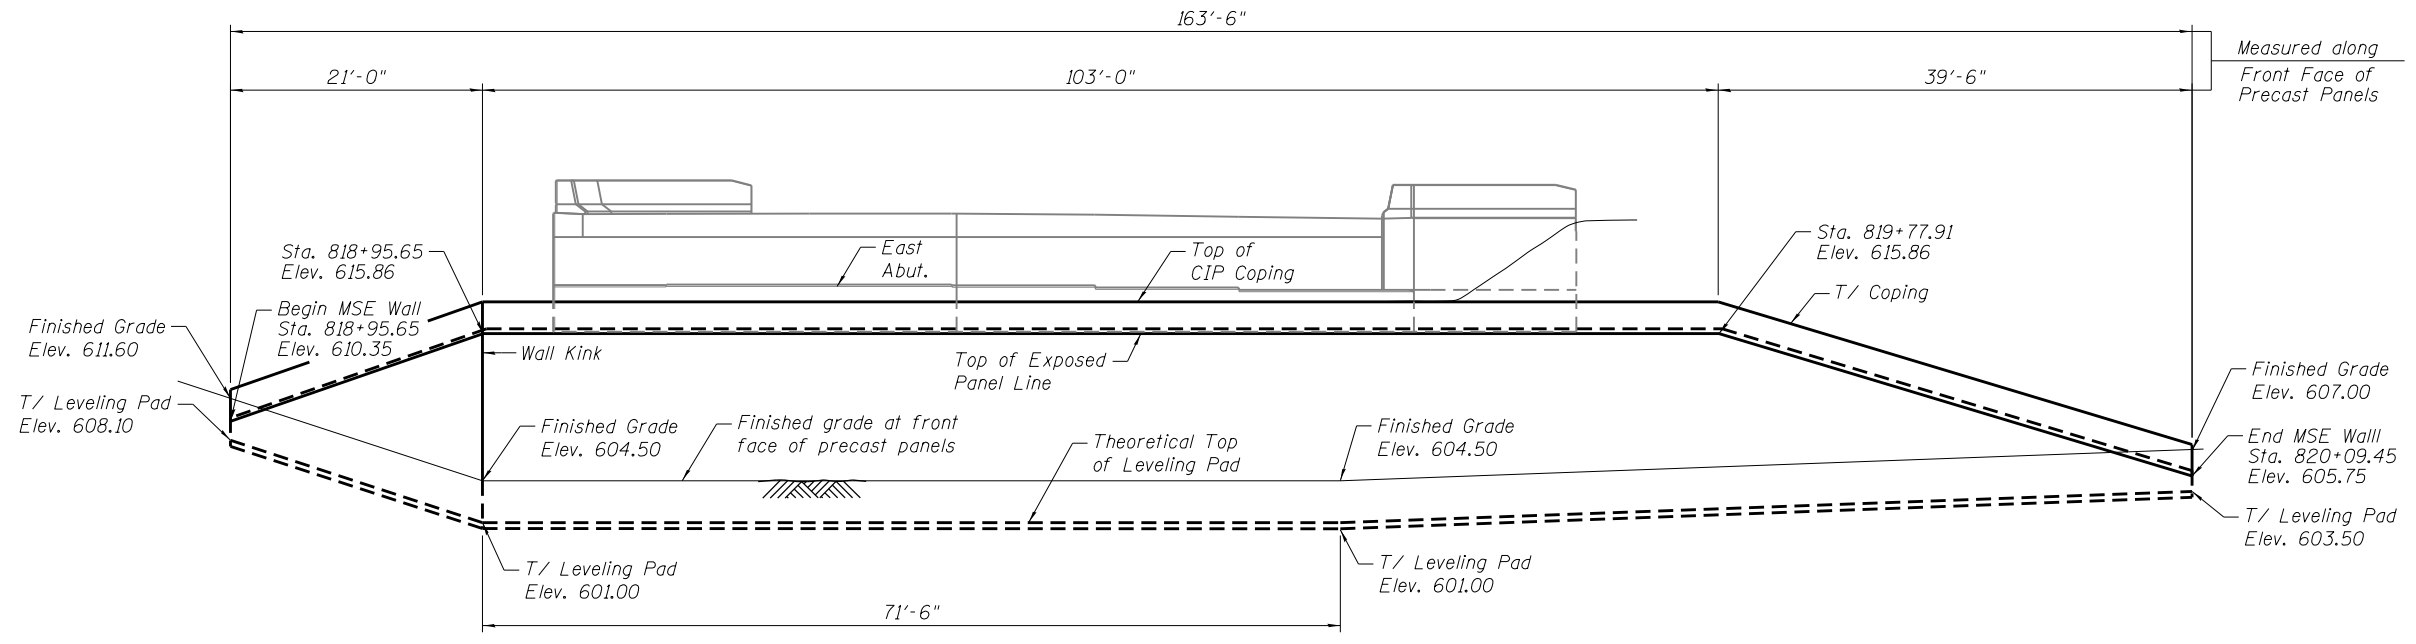

EAST ABUTMENT MSE WALL ELEVATION
(Looking East)

BILL OF MATERIAL

Item	Unit	Quantity
Mechanically Stabilized Earth Retaining Wall	Sq. Ft.	2,030
Structure Excavation	Cu. Yd.	1,438

2/21/14 PM

3/29/2013

S:\1072_05_CADD\Structure\1 SN 0162470\CADD Sheets\0162470-60J12-026-MSE02.dgn

BOWMAN, BARRETT & ASSOCIATES INC.
CONSULTING ENGINEERS
Chicago, Illinois
312.228.0100
www.bbainc.com

USER NAME =	DESIGNED - TL	REVISED -
	CHECKED - BAK	REVISED -
PLOT SCALE =	DRAWN - TL	REVISED -
PLOT DATE = 03/29/2013	CHECKED - BAK	REVISED -

STATE OF ILLINOIS
DEPARTMENT OF TRANSPORTATION

EAST ABUTMENT MSE RETAINING WALL
STRUCTURE NO. 016-2470
SHEET NO. S-26 OF S-53 SHEETS

F.A.I. RTE.	SECTION	COUNTY	TOTAL SHEETS	SHEET NO.
94	2012-059-BR	COOK	631	401
CONTRACT NO. 60J12				
ILLINOIS FED. AID PROJECT				