


2/21/13 5 PM

3/29/2013

S:\1072_05_CADD\Structure\1\SN_0162470\CADD_Sheets\0162470-60J12-028-REMO.dgn

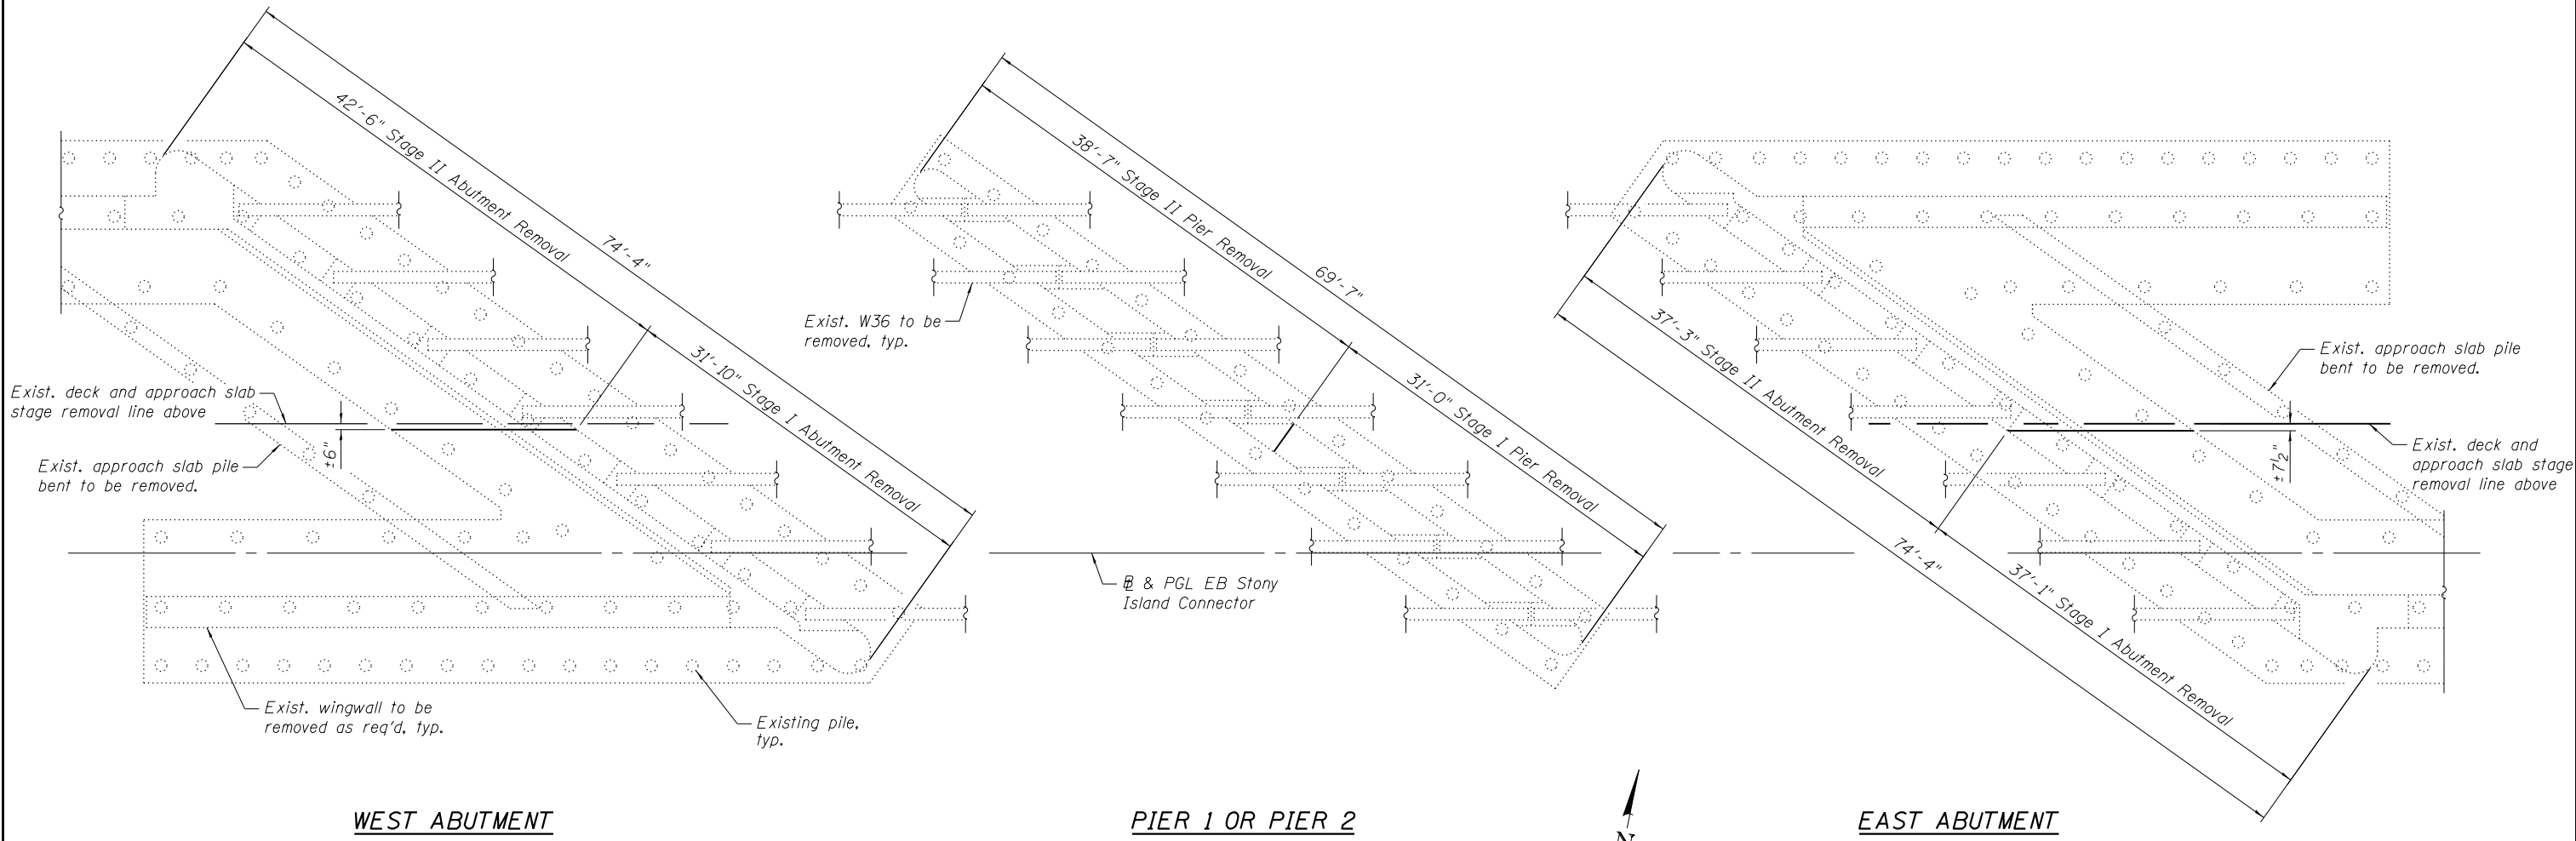

WEST ABUTMENT

PIER 1 OR PIER 2

EAST ABUTMENT

Note:
 The limits of pier, abutment, wingwall, and approach slab pile bent removal, including piles, shall conform to Article 501.04 of the Standard Specifications.

BOWMAN, BARRETT & ASSOCIATES INC.
 CONSULTING ENGINEERS
 Chicago, Illinois
 312.228.0100
 www.bbainc.com

USER NAME =	DESIGNED - TL	REVISED -
	CHECKED - BAK	REVISED -
PLOT SCALE =	DRAWN - TL	REVISED -
PLOT DATE = 03/29/2013	CHECKED - BAK	REVISED -

STATE OF ILLINOIS
 DEPARTMENT OF TRANSPORTATION

SUBSTRUCTURE REMOVAL DETAILS
 STRUCTURE NO. 016-2470

SHEET NO. S-28 OF S-53 SHEETS

F.A.I. RTE.	SECTION	COUNTY	TOTAL SHEETS	SHEET NO.
94	2012-059-BR	COOK	631	403
CONTRACT NO. 60J12				

ILLINOIS FED. AID PROJECT