


2/21/13 PM

3/29/2013

S:\1072\_05\_CADD\Structure\1 SN 0162470.CADD Sheets\0162470-60J12-030-WAB2.dgn

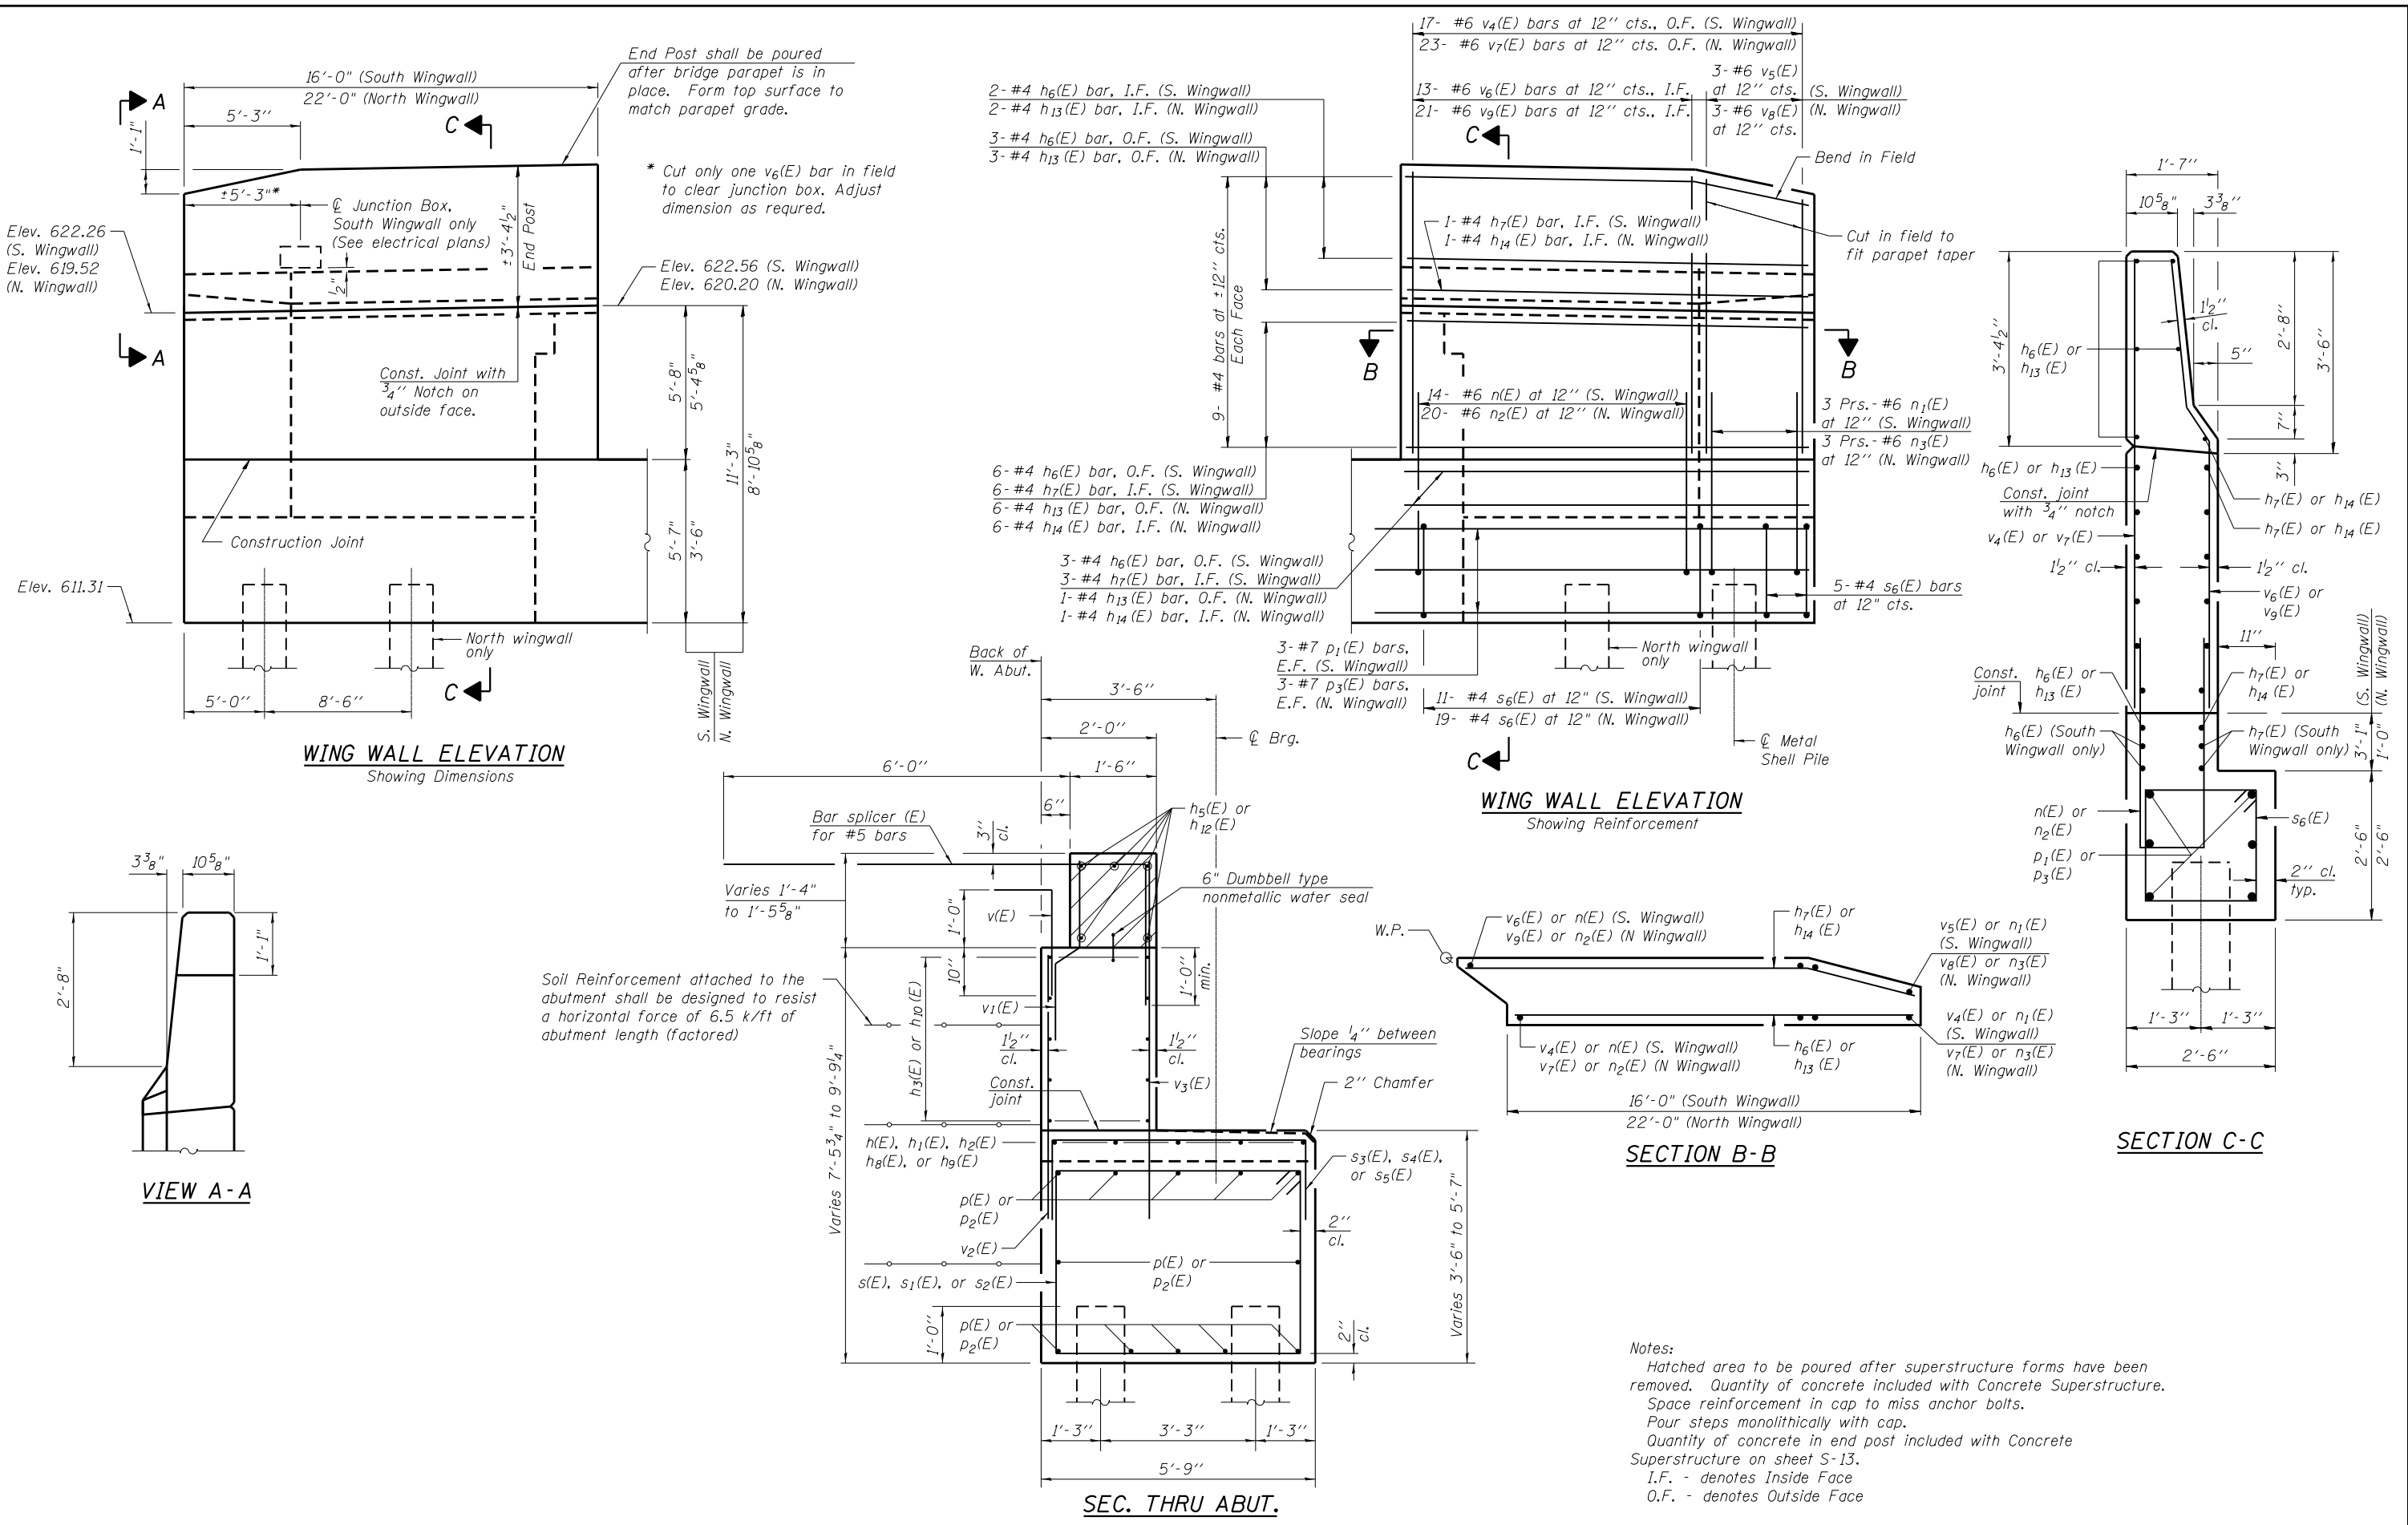

BOWMAN, BARRETT & ASSOCIATES INC.  
CONSULTING ENGINEERS  
Chicago, Illinois  
312.228.0100  
www.bbainc.com

USER NAME =	DESIGNED - TL	REVISIONS
PLOT SCALE =	CHECKED - BAK	REVISIONS
PLOT DATE = 03/29/2013	DRAWN - TL	REVISIONS
	CHECKED - JGC	REVISIONS

STATE OF ILLINOIS  
DEPARTMENT OF TRANSPORTATION

WEST ABUTMENT SECTIONS AND DETAILS  
STRUCTURE NO. 016-2470

F.A.I. RTÉ.	SECTION	COUNTY	TOTAL SHEETS	SHEET NO.
94	2012-059-BR	COOK	631	405
CONTRACT NO. 60J12				

SHEET NO. S-30 OF S-53 SHEETS

ILLINOIS FED. AID PROJECT