


2/21/13 37 PM

3/29/2013

S:\1072_05_CADD\Structure\1 SN 0162470.CADD Sheets\0162470-60J12-033-EA02.dgn

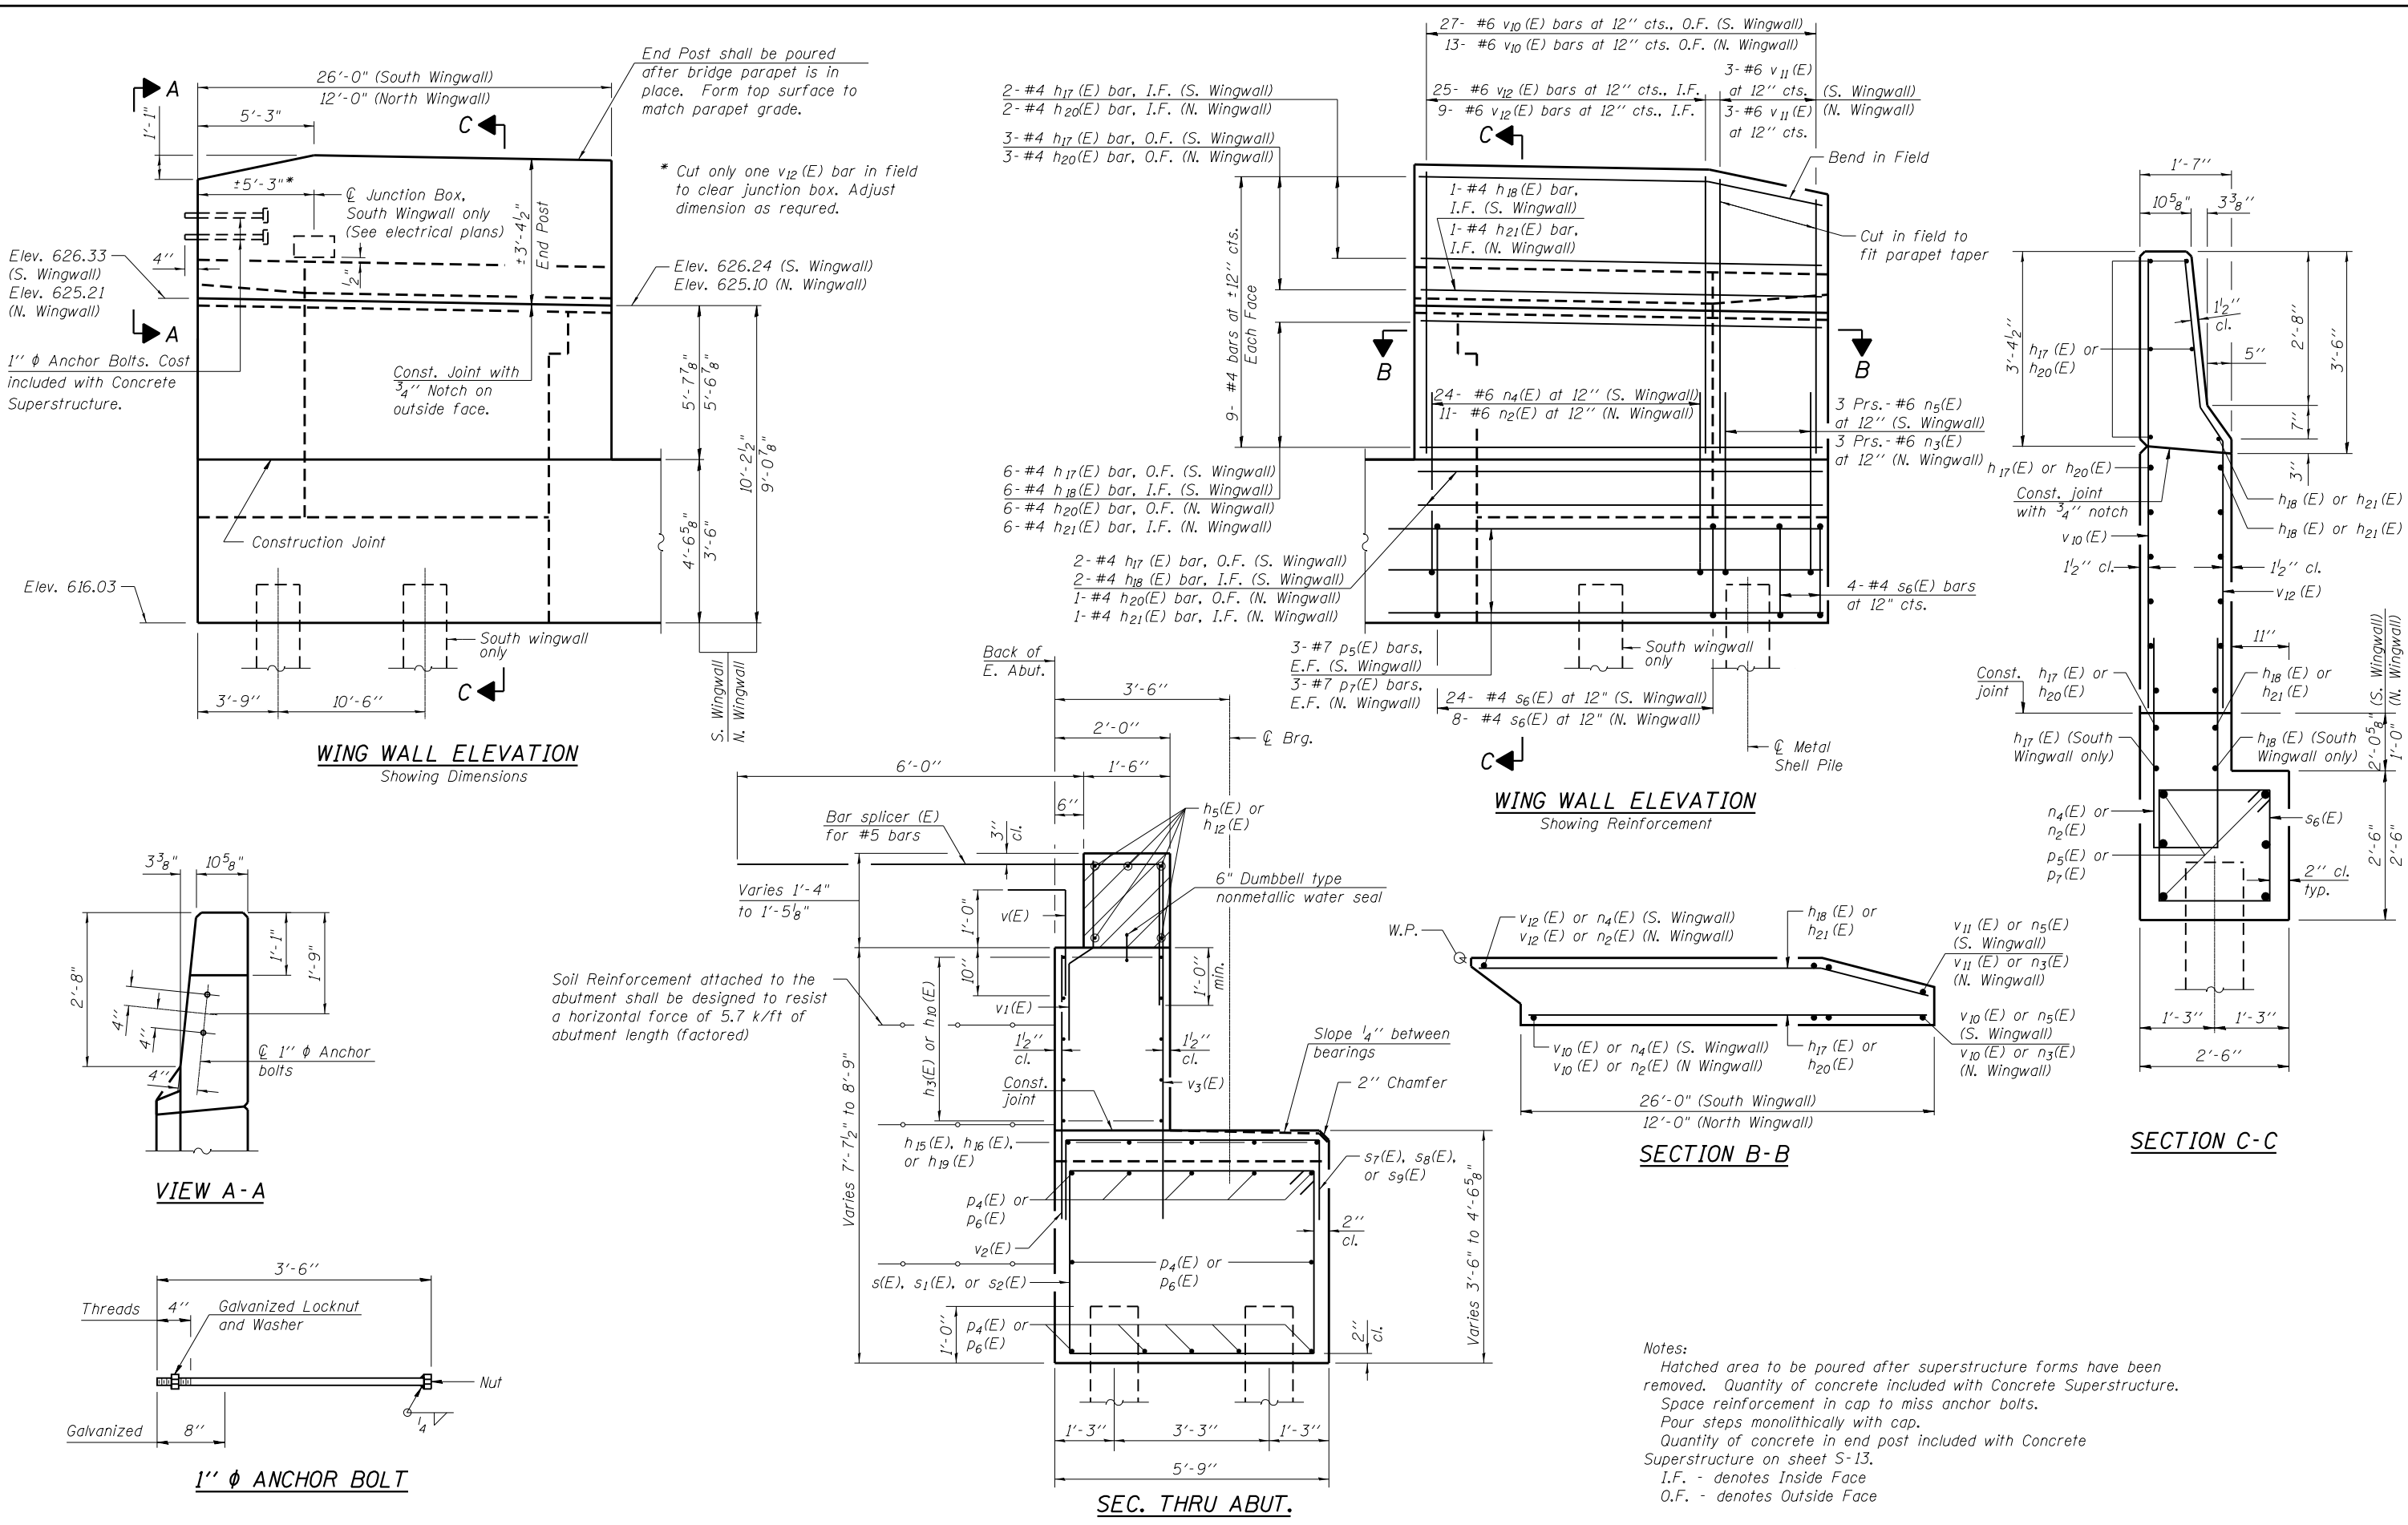

BOWMAN, BARRETT & ASSOCIATES INC. CONSULTING ENGINEERS Chicago, Illinois 312.228.0100 www.bbainc.com	USER NAME =	DESIGNED - TL	REVISED -	STATE OF ILLINOIS DEPARTMENT OF TRANSPORTATION	EAST ABUTMENT SECTIONS AND DETAILS STRUCTURE NO. 016-2470	F.A.I. R.E. = 94	SECTION = 2012-059-BR	COUNTY = COOK	TOTAL SHEETS = 631	SHEET NO. = 408
	PLOT SCALE =	DRAWN - TL	REVISED -			CONTRACT NO. 60J12				
	PLOT DATE = 03/29/2013	CHECKED - JGC	REVISED -	SHEET NO. S-33 OF S-53 SHEETS		ILLINOIS FED. AID PROJECT				