


2/4/2013 PM

4/18/2013

S:\1072\_05\_CADD\Structure\1\SN\_0162440\CADD\_Sheets\0162440-60J12-006-SE02.dgn

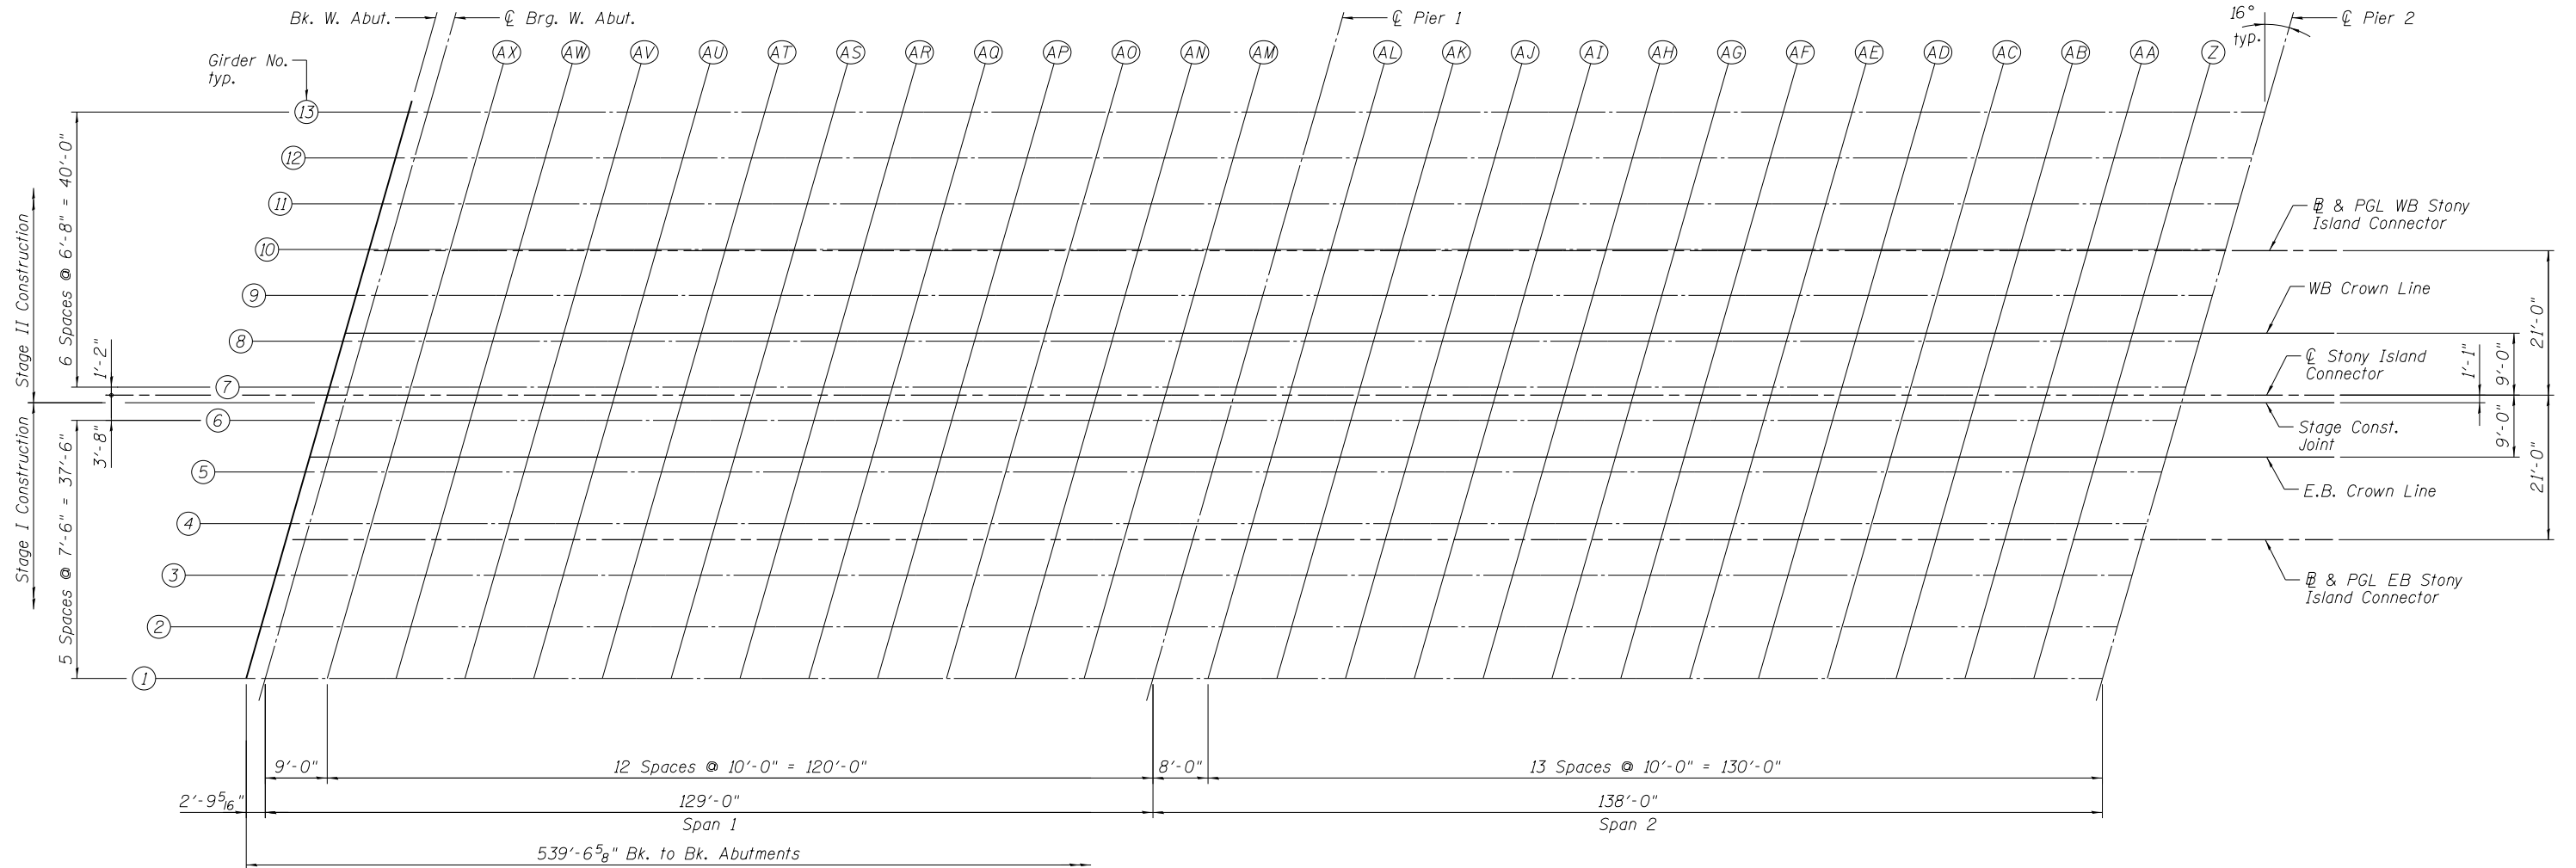

PARTIAL PLAN



BOWMAN, BARRETT & ASSOCIATES INC.  
 CONSULTING ENGINEERS  
 Chicago, Illinois  
 312.228.0100  
 www.bbainc.com

USER NAME =	DESIGNED - TL	REVISED -
	CHECKED - JCC	REVISED -
PLOT SCALE =	DRAWN - MTR	REVISED -
PLOT DATE = 03/29/2013	CHECKED - TL	REVISED -

STATE OF ILLINOIS  
 DEPARTMENT OF TRANSPORTATION

TOP OF SLAB ELEVATIONS LAYOUT II  
 STRUCTURE NO. 016-2440

SHEET NO. S-6 OF S-47 SHEETS

F.A.I. RTE.	SECTION	COUNTY	TOTAL SHEETS	SHEET NO.
94	2012-059-BR	COOK	631	434
CONTRACT NO. 60J12				
ILLINOIS FED. AID PROJECT				