


3:33:22 PM

4/30/2013

S:\1072_05_CADD\Structure\1\N 0162471.CADD Sheets\0162471-6012-010-ASE1.dgn

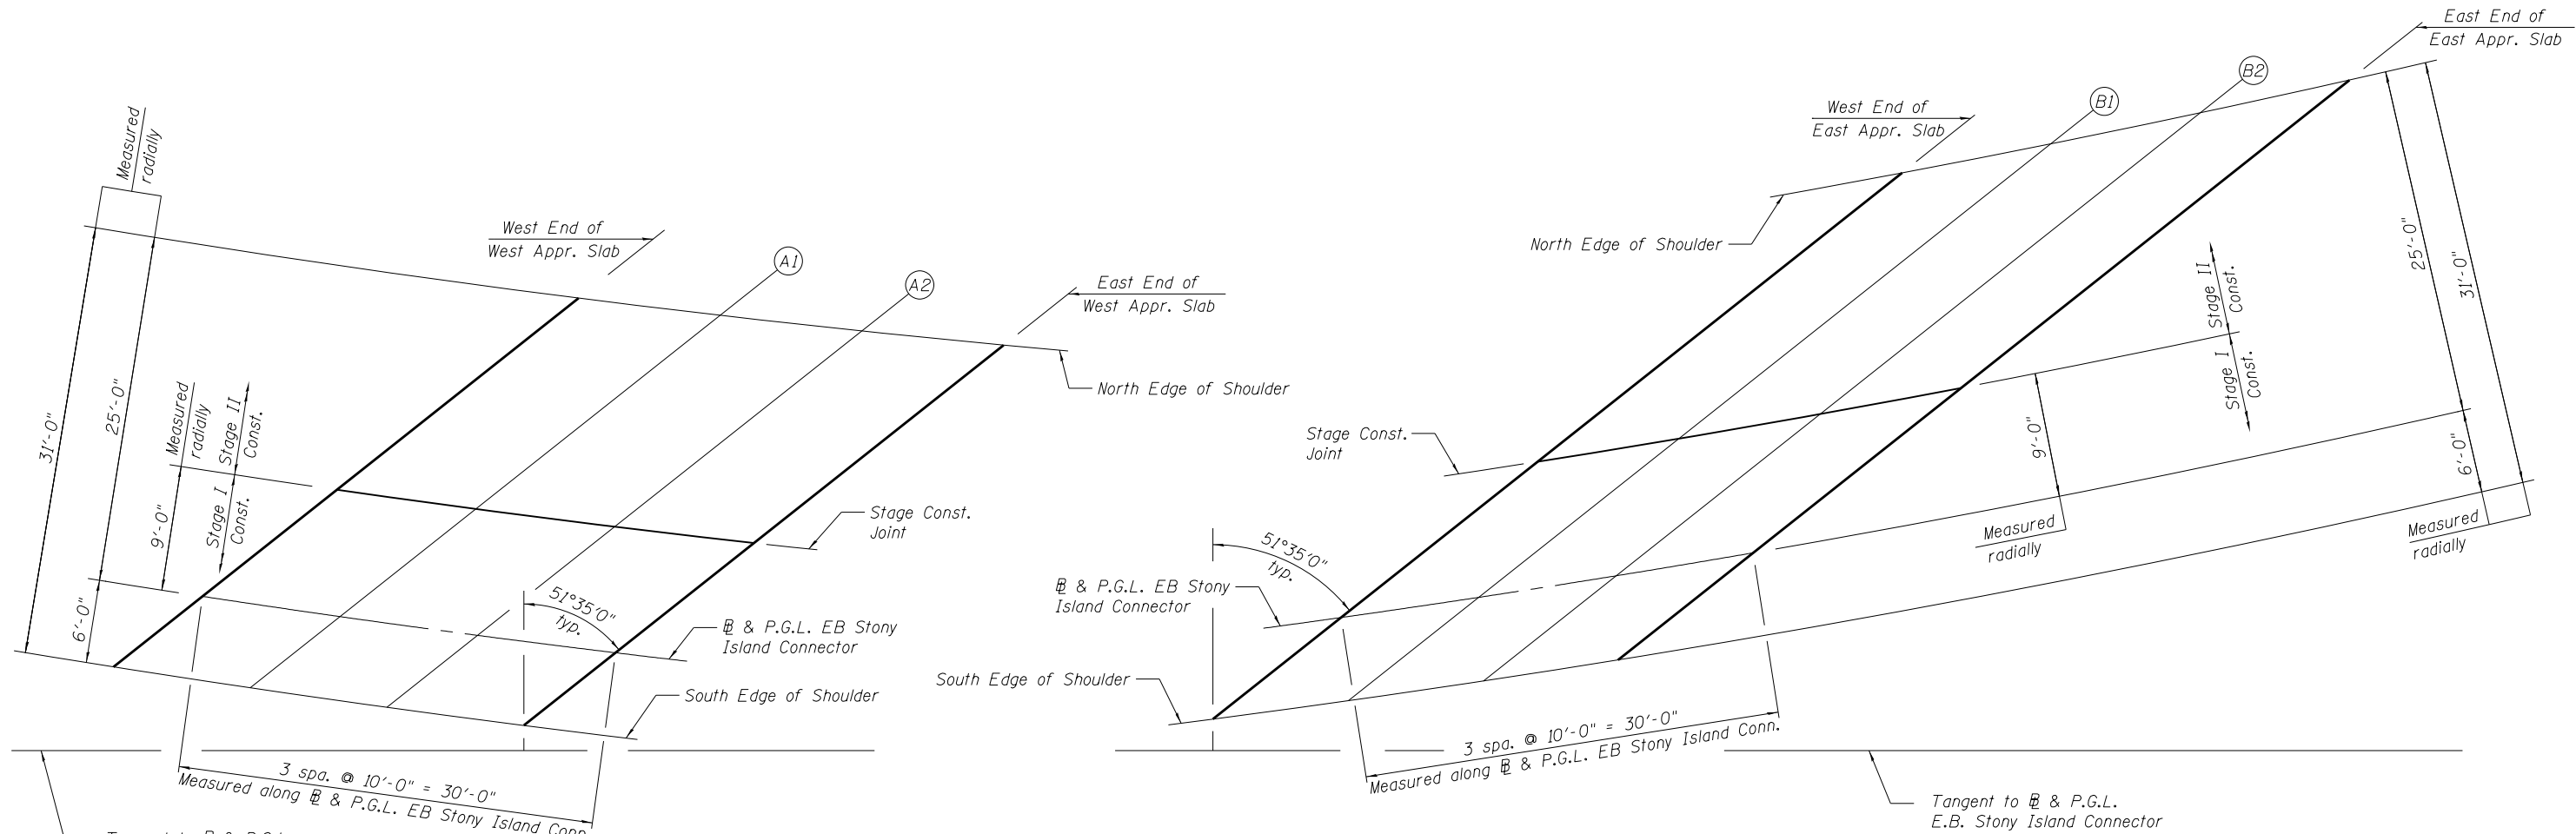

PLAN
West Approach Slab

PLAN
East Approach Slab

NORTH EDGE OF SHOULDER

Location	Station	Offset	Theoretical Grade Elevations
W. end of West Appr. Slab	214+39.96	-25.00	607.68
A1	214+50.48	-25.00	607.63
A2	214+61.00	-25.00	607.57
E. end of West Appr. Slab	214+71.54	-25.00	607.50
W. end of East Appr. Slab	217+45.20	-25.00	605.72
B1	217+56.39	-25.00	605.65
B2	217+67.64	-25.00	605.58
E. end of East Appr. Slab	217+78.94	-25.00	605.51

STAGE CONSTRUCTION JOINT

Location	Station	Offset	Theoretical Grade Elevations
W. end of West Appr. Slab	214+24.30	-9.00	608.64
A1	214+34.48	-9.00	608.60
A2	214+44.66	-9.00	608.55
E. end of West Appr. Slab	214+54.85	-9.00	608.50
W. end of East Appr. Slab	217+15.30	-9.00	606.81
B1	217+25.68	-9.00	606.75
B2	217+36.09	-9.00	606.68
E. end of East Appr. Slab	217+46.51	-9.00	606.61

& P.G.L. EASTBOUND STONY ISLAND CONNECTOR

Location	Station	Offset	Theoretical Grade Elevations
W. end of West Appr. Slab	214+15.82	0.00	609.18
A1	214+25.82	0.00	609.14
A2	214+35.82	0.00	609.10
E. end of West Appr. Slab	214+45.82	0.00	609.05
W. end of East Appr. Slab	216+99.58	0.00	607.42
B1	217+09.58	0.00	607.36
B2	217+19.58	0.00	607.29
E. end of East Appr. Slab	217+29.58	0.00	607.23

SOUTH EDGE OF SHOULDER

Location	Station	Offset	Theoretical Grade Elevations
W. end of West Appr. Slab	214+10.29	6.00	609.53
A1	214+20.17	6.00	609.50
A2	214+30.06	6.00	609.46
E. end of West Appr. Slab	214+39.94	6.00	609.42
W. end of East Appr. Slab	216+89.49	6.00	607.82
B1	216+99.26	6.00	607.76
B2	217+09.01	6.00	607.70
E. end of East Appr. Slab	217+18.76	6.00	607.63

BOWMAN, BARRETT & ASSOCIATES INC.
CONSULTING ENGINEERS
Chicago, Illinois
312.228.0100
www.bbandainc.com

USER NAME =	DESIGNED - TL	REVISED -
	CHECKED - BAK	REVISED -
PLOT SCALE =	DRAWN - TL	REVISED -
PLOT DATE = 03/29/2013	CHECKED - BAK	REVISED -

STATE OF ILLINOIS
DEPARTMENT OF TRANSPORTATION

TOP OF APPROACH SLAB ELEVATIONS
STRUCTURE NO. 016-2471

SHEET NO. S-10 OF S-63 SHEETS

F.A.I. RTE.	SECTION	COUNTY	TOTAL SHEETS	SHEET NO.
94	2012-059-BR	COOK	631	503
CONTRACT NO. 60J12				
ILLINOIS FED. AID PROJECT				