


Note:

The limits of abutment, wingwall, retaining wall, and approach span and approach slab pile bent removal, including piles, shall conform to Article 501.04 of the Standard Specifications. The pier shall be removed in its entirety, except for the piles. Cost of all removals included with Removal of Existing Structures No. 2.

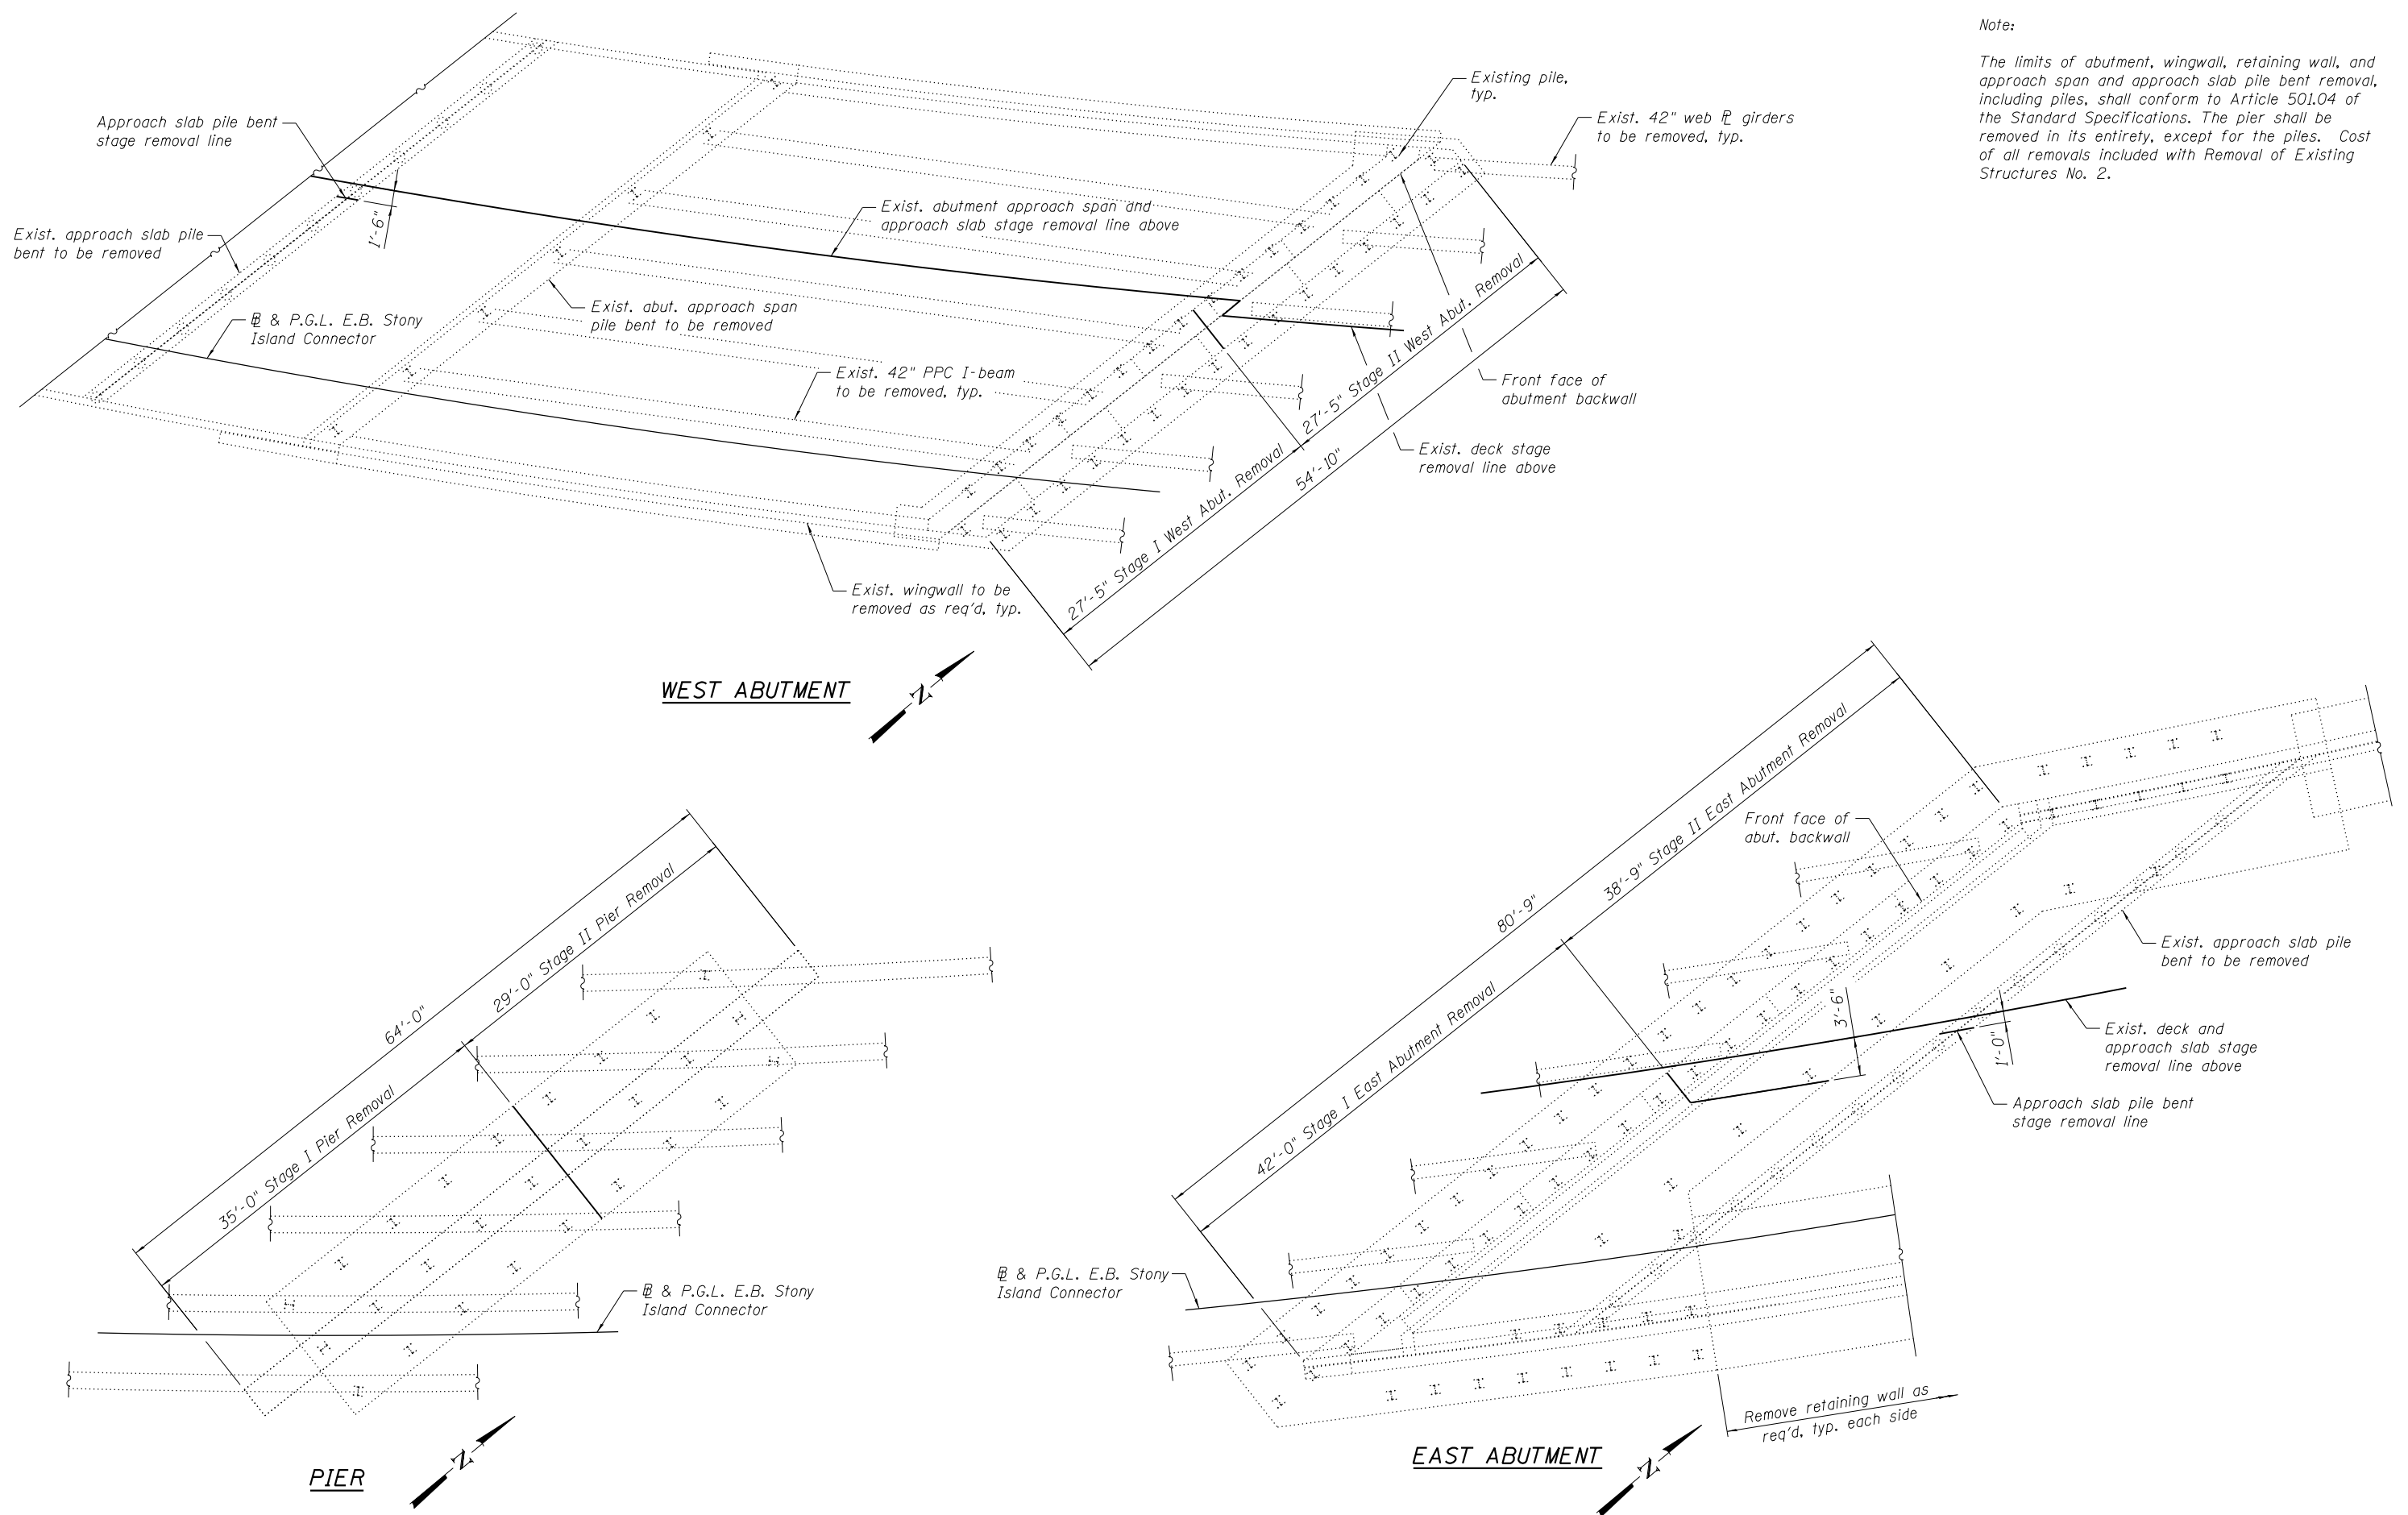

3:33:33 PM

4/30/2013

S:\1072_05_CADD\Structure\1 SN 0162471\CADD Sheets\0162471-60J12-030-REMO.dgn

BOWMAN, BARRETT & ASSOCIATES INC.
CONSULTING ENGINEERS
Chicago, Illinois
312.228.0100
www.bbainc.com

USER NAME =	DESIGNED - TL	REVISED -
	CHECKED - BAK	REVISED -
PLOT SCALE =	DRAWN - TL	REVISED -
PLOT DATE = 03/29/2013	CHECKED - BAK	REVISED -

STATE OF ILLINOIS
DEPARTMENT OF TRANSPORTATION

SUBSTRUCTURE REMOVAL DETAILS
STRUCTURE NO. 016-2471

SHEET NO. S-30 OF S-63 SHEETS

F.A.I. RTE.	SECTION	COUNTY	TOTAL SHEETS	SHEET NO.
94	2012-059-BR	COOK	631	523
CONTRACT NO. 60J12				

ILLINOIS FED. AID PROJECT