


3:33:36 PM

4/30/2013

S:\1072_05_CADD\Structure\1 SN 0162471.CADD Sheets\0162471-60112-035-EA02.dgn

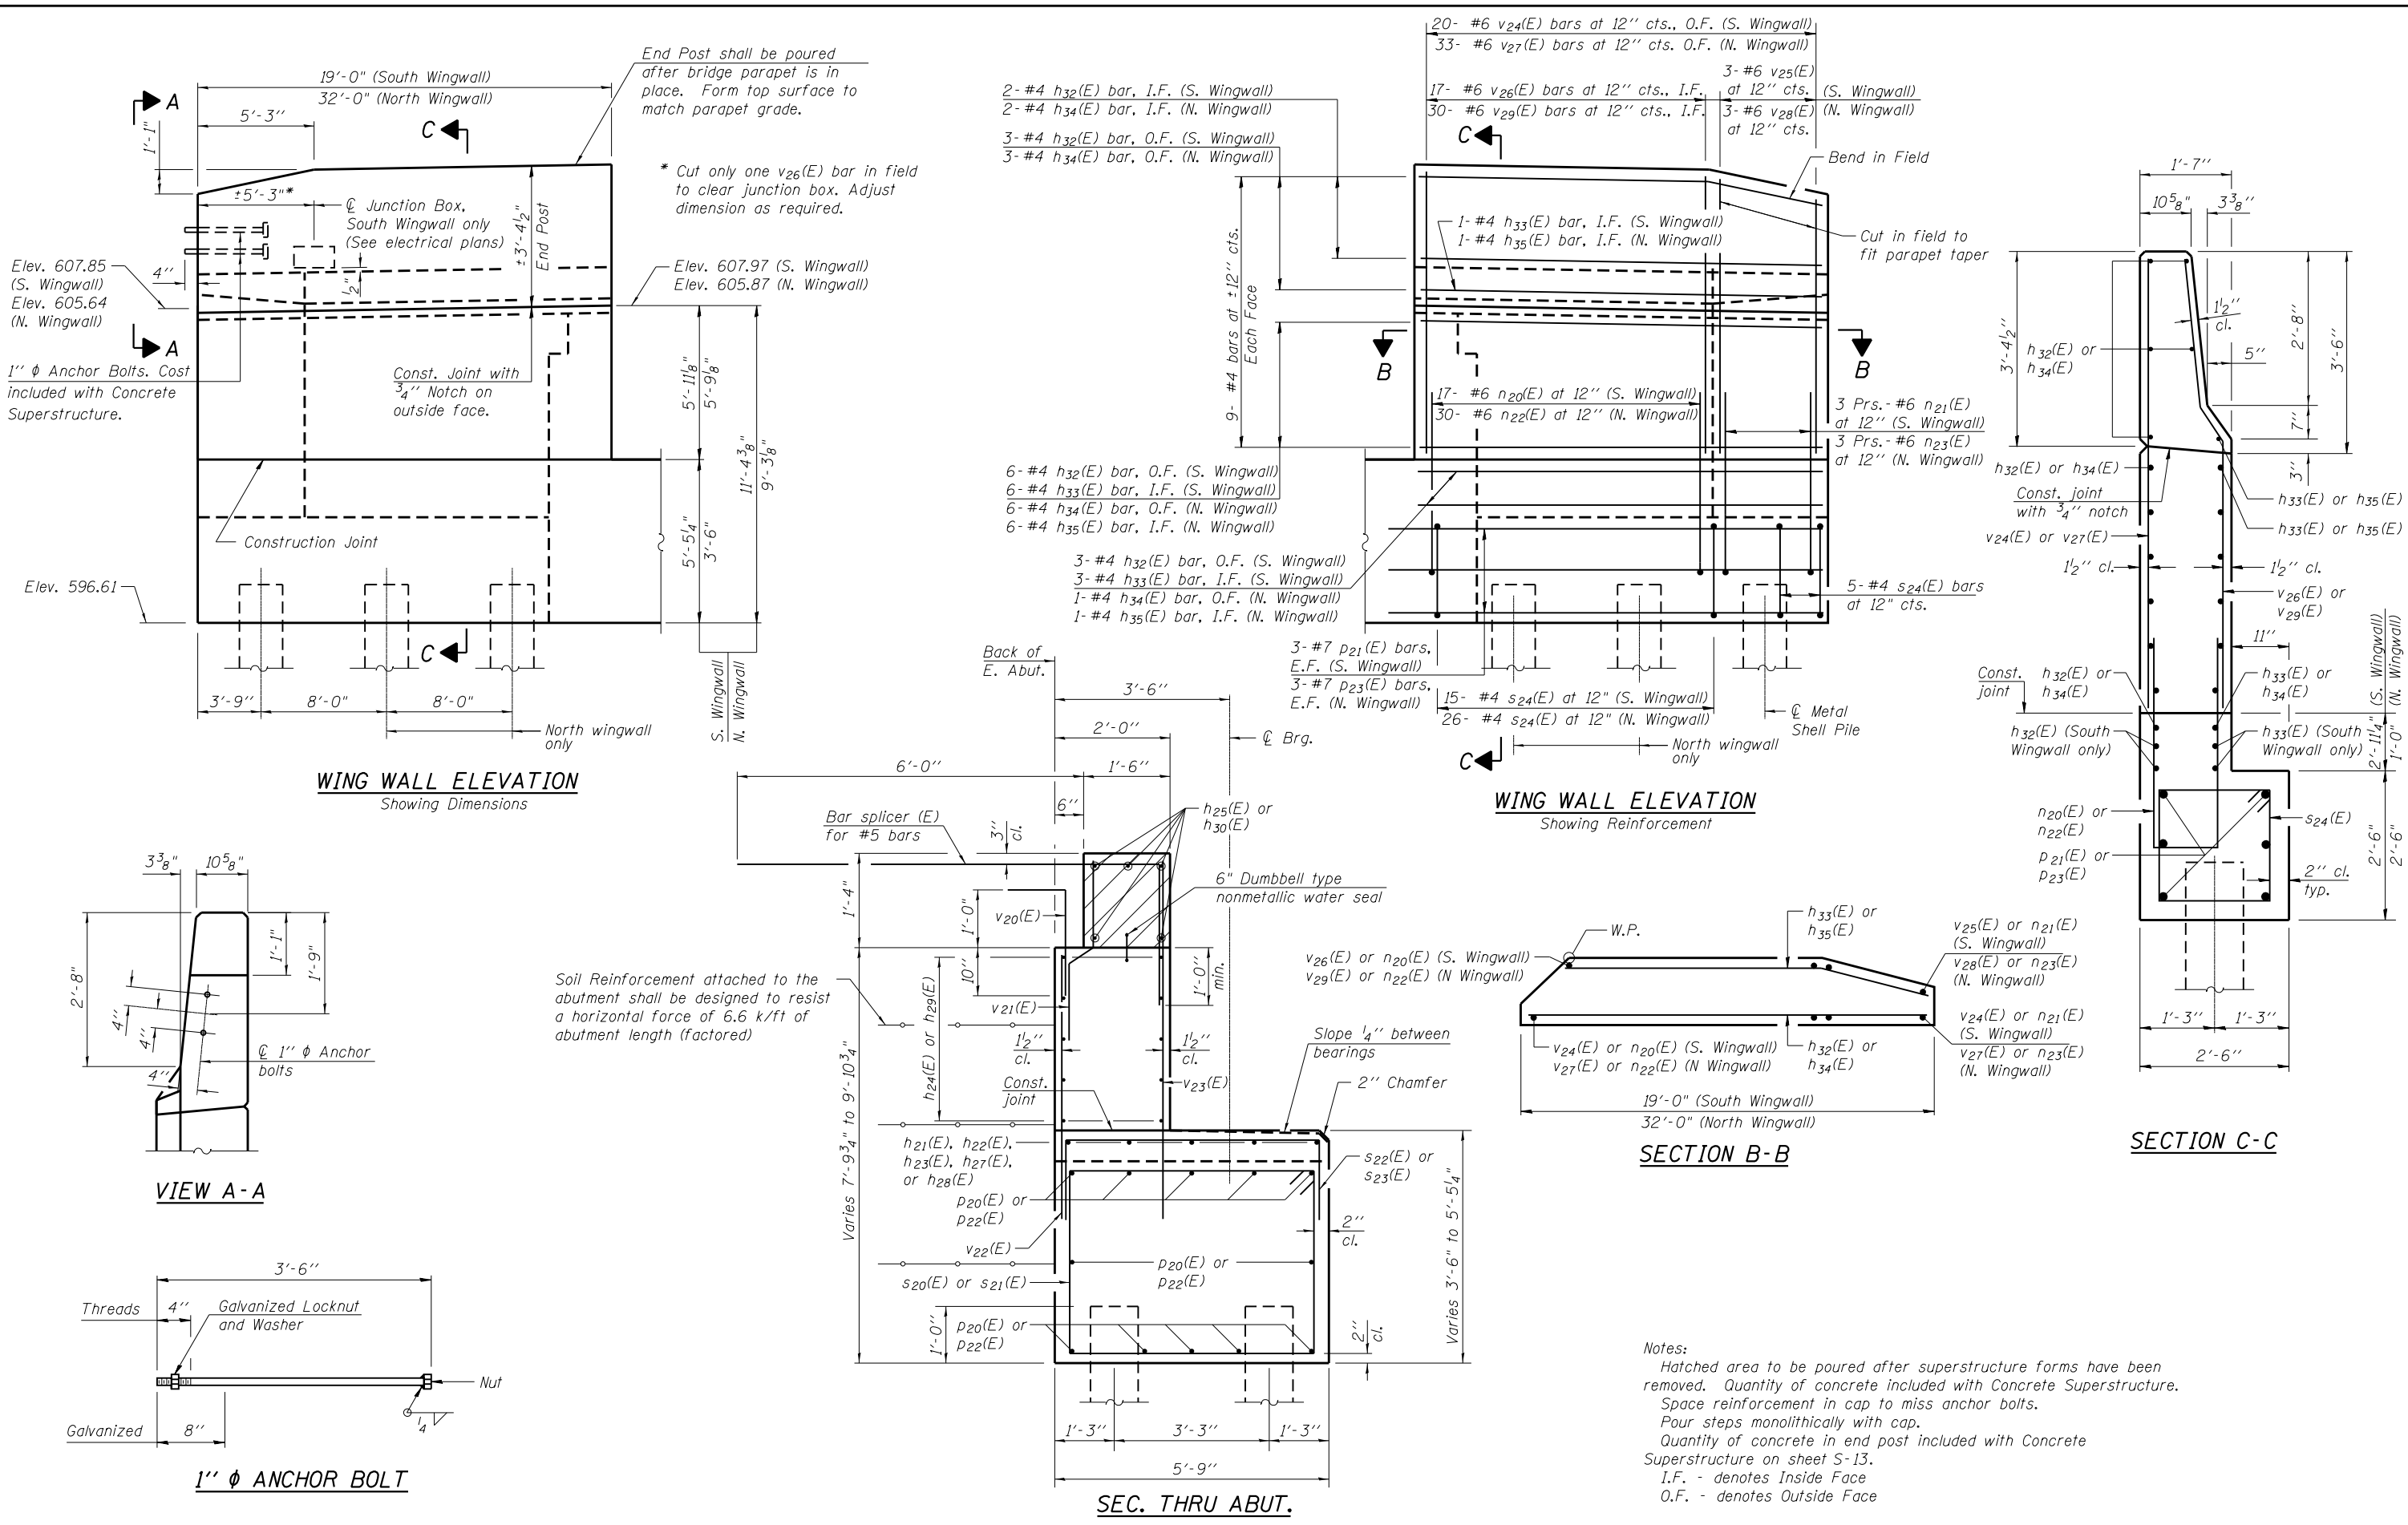

BOWMAN, BARRETT & ASSOCIATES INC. CONSULTING ENGINEERS Chicago, Illinois 312.228.0100 www.bbainc.com	USER NAME =	DESIGNED - TL	REVISED -	STATE OF ILLINOIS DEPARTMENT OF TRANSPORTATION	EAST ABUTMENT SECTIONS AND DETAILS STRUCTURE NO. 016-2471	F.A.I. R.T.E. =	SECTION	COUNTY	TOTAL SHEETS	SHEET NO.
	PLOT SCALE =	CHECKED - BAK	REVISED -			94	2012-059-BR	COOK	631	528
	PLOT DATE = 03/29/2013	DRAWN - TL	REVISED -	SHEET NO. S-35 OF S-63 SHEETS			CONTRACT NO. 60J12			
		CHECKED - BAK	REVISED -	ILLINOIS FED. AID PROJECT						