


2/3/2013 PM

3/29/2013


SA 1072.05-CADD\Structure\1 SN 0162471\CADD Sheets\0162471-60112-058-F14.dgn

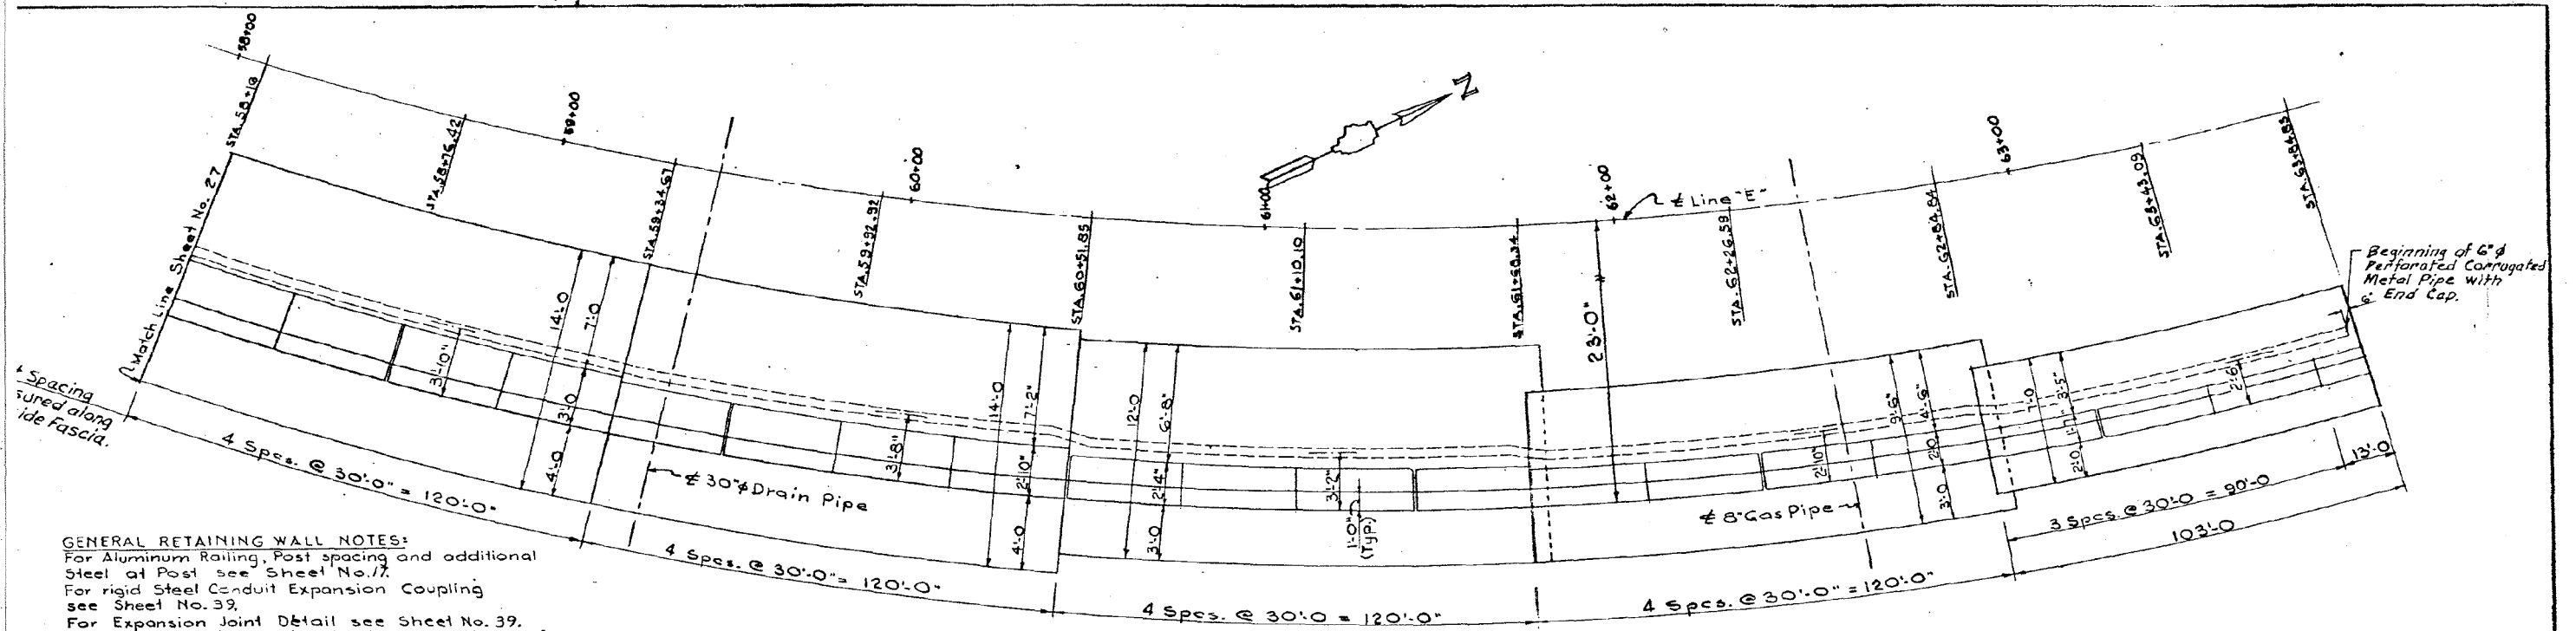

**GENERAL RETAINING WALL NOTES:**

- For Aluminum Railing, Post spacing and additional Steel at Post see Sheet No. 17.
- For rigid Steel Conduit Expansion Coupling see Sheet No. 39.
- For Expansion Joint Detail see Sheet No. 39.
- For detail at Light standard see Sheet No. 34.
- N.F. indicates Near Face
- F.F. indicates Far Face
- For location of Retaining Wall see General Plan sheet No. 6.
- For additional drainage data see sheet No. 40.
- For details of the Retaining Wall see sheets 29 thru 34.
- For Corrugated Perforated Metal Pipe Notes see sheet No. 25

**PLAN**

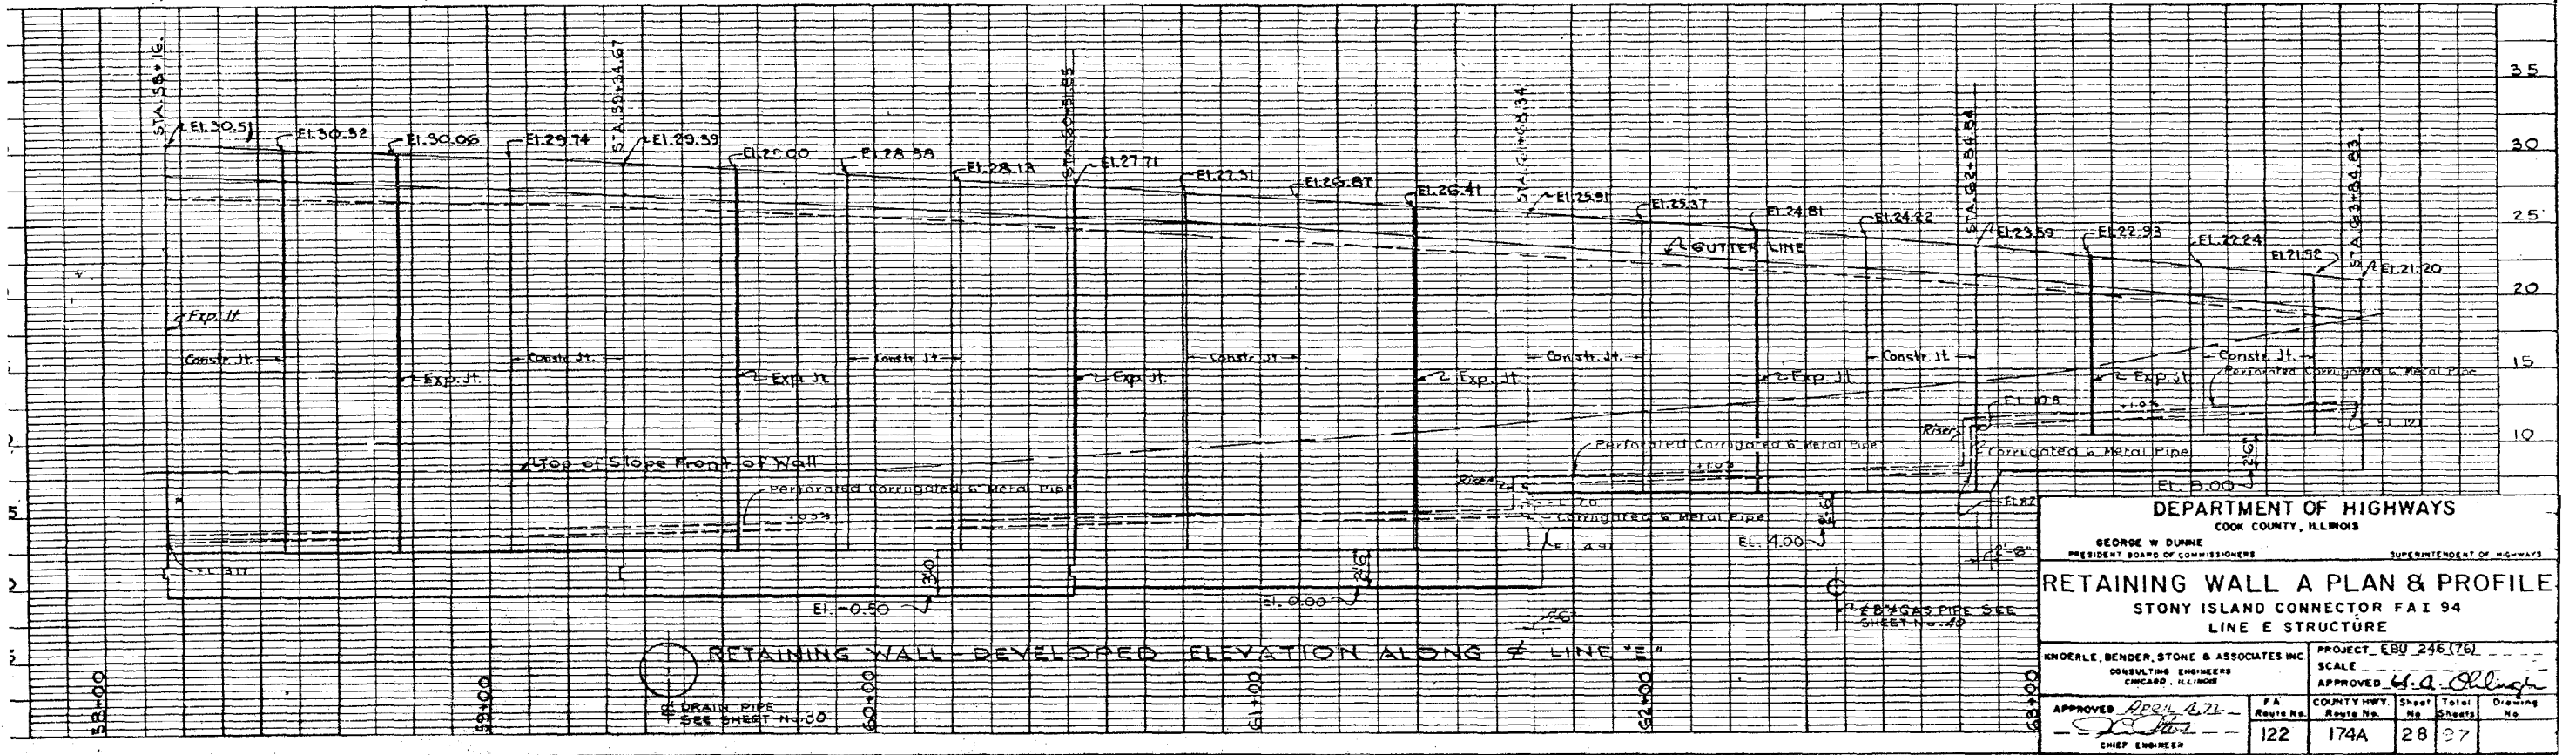

**DEPARTMENT OF HIGHWAYS**  
COOK COUNTY, ILLINOIS

GEORGE W. DUNNE  
PRESIDENT BOARD OF COMMISSIONERS

SUPERINTENDENT OF HIGHWAYS

**RETAINING WALL A PLAN & PROFILE**  
STONY ISLAND CONNECTOR FAI 94  
LINE E STRUCTURE

KNORLE, BENDER, STONE & ASSOCIATES INC. CONSULTING ENGINEERS CHICAGO, ILLINOIS		PROJECT EBU 246(76)	
APPROVED <i>[Signature]</i> CHIEF ENGINEER		SCALE	DRAWN <i>[Signature]</i>
FA Route No. 122	COUNTY HWY. No. 174A	Sheet No. 28	Total Sheets 27

BOWMAN, BARRETT & ASSOCIATES INC.  
CONSULTING ENGINEERS  
Chicago, Illinois  
312.228.0100  
www.bbainc.com

USER NAME =	DESIGNED -	REVISED -
PLOT SCALE =	CHECKED - BAK	REVISED -
PLOT DATE = 03/29/2013	DRAWN -	REVISED -
	CHECKED -	REVISED -

**STATE OF ILLINOIS**  
**DEPARTMENT OF TRANSPORTATION**

**EXISTING PLANS (FOR INFORMATION ONLY)**  
**STRUCTURE NO. 016-2471**

SHEET NO. S-58 OF S-63 SHEETS

F.A.I. RTE. 94	SECTION 2012-059-BR	COUNTY COOK	TOTAL SHEETS 631	SHEET NO. 551
CONTRACT NO. 60J12				
ILLINOIS FED. AID PROJECT				