
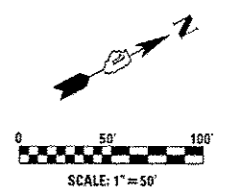


LEGEND

- WORK ZONE
- IMPACT ATTENUATORS, TEMPORARY (FULLY REDIRECTIVE, NARROW), TEST LEVEL 3
- TEMPORARY CONCRETE BARRIER
- SIGN
- DIRECTION INDICATOR BARRICADE WITH STEADY BURN MONODIRECTIONAL LIGHT
- TYPE II BARRICADE OR DRUM WITH STEADY BURN MONODIRECTIONAL LIGHT
- ARROWBOARD
- TYPE III BARRICADE W/2 FLASHING BEACONS (NO. OF BARRICADES AS DIRECTED BY ENGINEER)

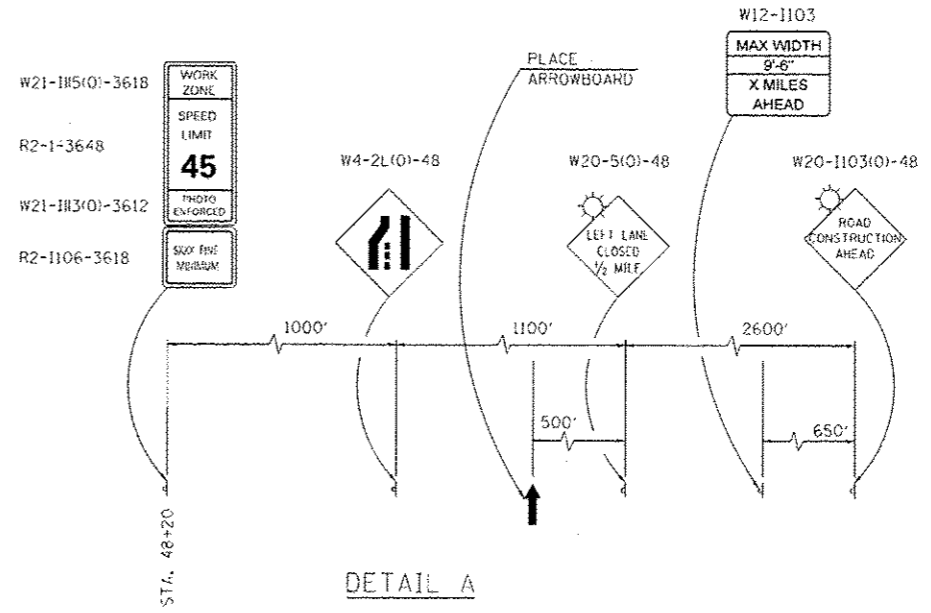

LE LIN ENGINEERING, LTD.
Consulting Engineers
Springfield, Illinois

USER NAME - #USER#	DESIGNED - SEW	REVISED - 5/21/2013 PML
PLOT SCALE - #SCALE#	DRAWN - BK	REVISED -
PLOT DATE - #DATE#	CHECKED - SEW	REVISED -
	DATE - 11/2011	REVISED -

**STATE OF ILLINOIS
DEPARTMENT OF TRANSPORTATION**

**MAINTENANCE OF TRAFFIC - STAGE 1
IL 56 (BUTTERFIELD RD.) OVER IL 38 (ROOSEVELT RD.)**

SCALE: 1"=50' SHEET NO. 2 OF 2 SHEETS STA. 35+50 TO STA. 50+00

F.A.P. RTE.	SECTION	COUNTY	TOTAL SHEETS	SHEET NO.
347	JR-HB-1-1	DUPAGE	30	8
CONTRACT NO. 60N77				

FED. ROAD DIST. NO. 1 ILLINOIS FED. AID PROJECT