


LEGEND	
① THERMOPLASTIC PAVEMENT MARKING 6" SOLID WHITE LINE	⑧ THERMOPLASTIC PAVEMENT MARKING 4" YELLOW SKIP DASH MEDIAN LINE
② THERMOPLASTIC PAVEMENT MARKING 24" WHITE STOP BAR OR CROSS WALK*	⑨ POLYUREA PAVEMENT MARKING TYPE I 8" WHITE GORE LINE
③ THERMOPLASTIC PAVEMENT MARKING 6" WHITE DOTTED EXTENSION	⑩ POLYUREA PAVEMENT MARKING TYPE I 4" WHITE SKIP DASH LANE LINE
④ THERMOPLASTIC PAVEMENT MARKING 4" SOLID DOUBLE YELLOW	⑪ POLYUREA PAVEMENT MARKING TYPE I 24" WHITE STOP BAR OR CROSS WALK
⑤ THERMOPLASTIC PAVEMENT MARKING 4" WHITE SKIP DASH LANE LINE	⑫ POLYUREA PAVEMENT MARKING TYPE I 12" WHITE CHEVRONS
⑥ THERMOPLASTIC PAVEMENT MARKING 12" SOLID YELLOW DIAGONAL LINE	⑬ POLYUREA PAVEMENT MARKING TYPE I 4" SOLID YELLOW SINGLE LINE
⑦ THERMOPLASTIC PAVEMENT MARKING WHITE LETTERS & SYMBOLS	⑭ POLYUREA PAVEMENT MARKING TYPE I 12" SOLID YELLOW DIAGONALS
	⑮ POLYUREA PAVEMENT MARKING TYPE I 4" SOLID DOUBLE YELLOW

\* REFER TO STD. TC-24 CROSSWALK BAR DIMENSION AND SPACING.

NOTE: CROSSWALK BARS 8' LONG ON MAINLINE AND MAJOR SIDEROADS. CROSSWALK BARS 6' LONG ON MINOR SIDEROADS.

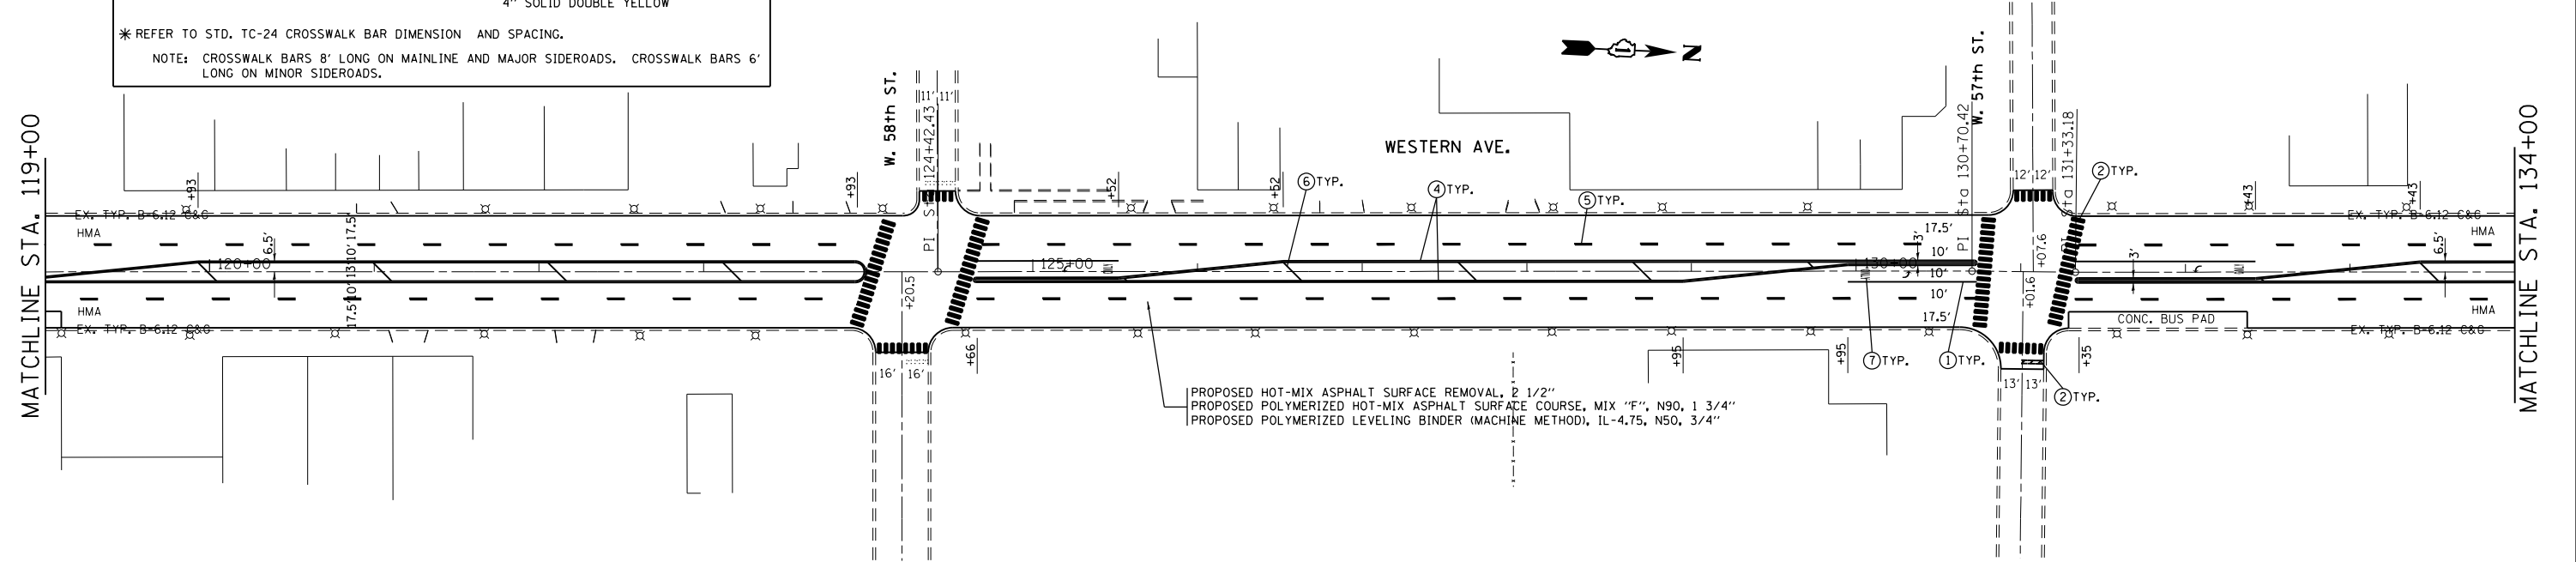

NOTE:  
CONCRETE BUS PAD SHALL NOT BE RESURFACED.

FILE NAME = c:\p\work\p\midot\obreueh\d0282900\DI04	USER NAME = obreueh 12-sh1-plan.dgn	DESIGNED - DRAWN -	REVISED - REVISED -	<b>STATE OF ILLINOIS DEPARTMENT OF TRANSPORTATION</b>	<b>WESTERN AVE. (COLOMBUS DR. TO 34th ST.)</b>			F.A.P. RTE. 370	SECTION 2011-089-RS	COUNTY COOK	TOTAL SHEETS 30	SHEET NO. 11
PLOT SCALE = 100.0000' / in.	CHECKED -	REVISED -	REVISED -		SCALE: 1"=50'	SHEET	OF	SHEETS	STA. 104+00	TO STA. 134+00	CONTRACT NO. 60R16	
PLOT DATE = 4/11/2013	DATE -	REVISED -	REVISED -		ILLINOIS FED. AID PROJECT							