


MATCHLINE STA. 223+00

MATCHLINE STA. 238+00

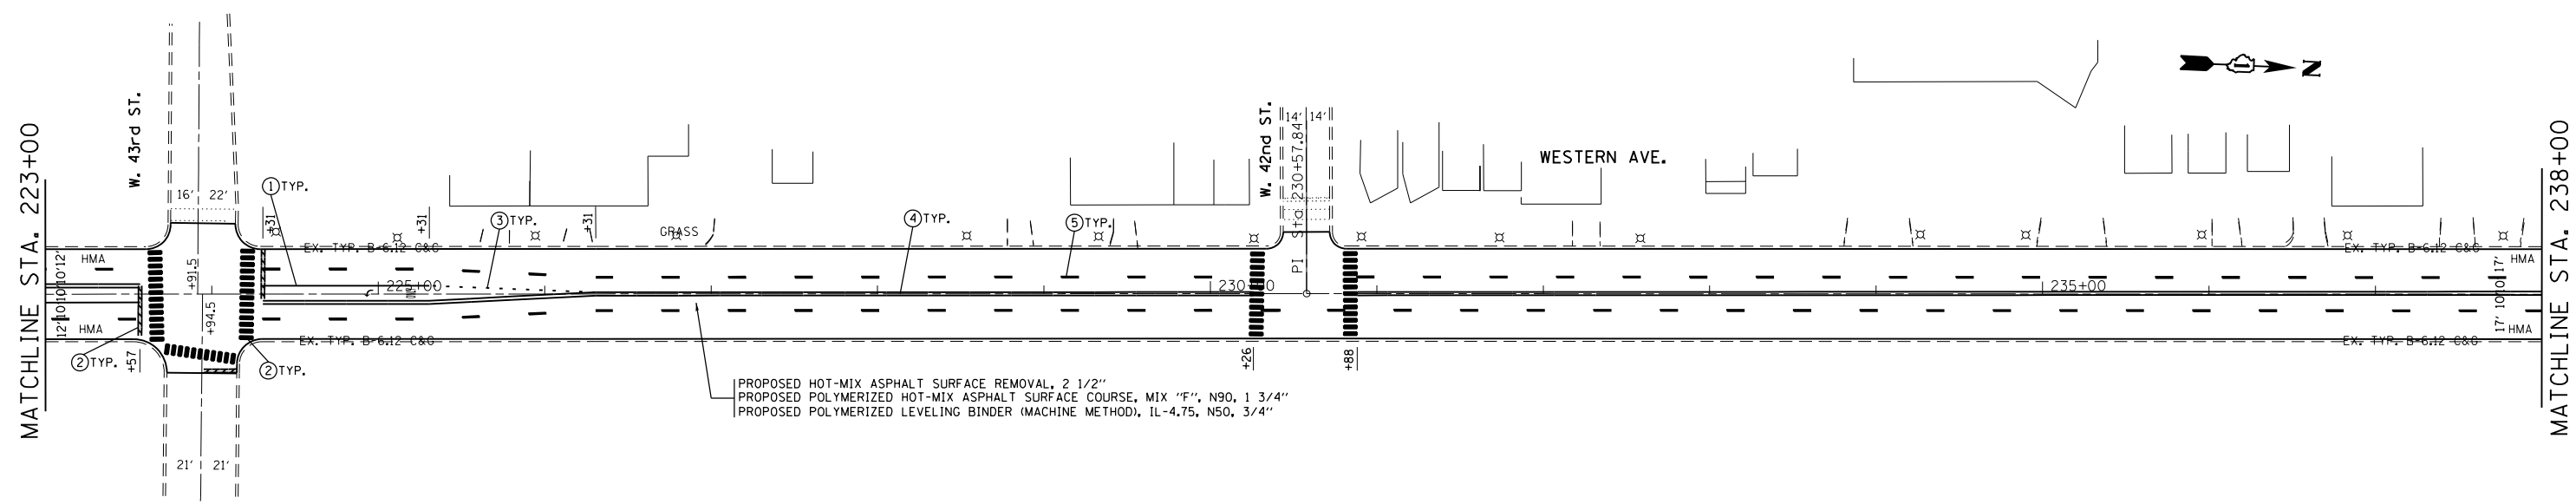


PROPOSED HOT-MIX ASPHALT SURFACE REMOVAL, 2 1/2"  
 PROPOSED POLYMERIZED HOT-MIX ASPHALT SURFACE COURSE, MIX "F", N90, 1 3/4"  
 PROPOSED POLYMERIZED LEVELING BINDER (MACHINE METHOD), IL-4.75, N50, 3/4"

LEGEND	
① THERMOPLASTIC PAVEMENT MARKING 6" SOLID WHITE LINE	⑥ THERMOPLASTIC PAVEMENT MARKING 4" YELLOW SKIP DASH MEDIAN LINE
② THERMOPLASTIC PAVEMENT MARKING 24" WHITE STOP BAR OR CROSS WALK*	⑨ POLYUREA PAVEMENT MARKING TYPE I 8" WHITE GORE LINE
③ THERMOPLASTIC PAVEMENT MARKING 6" WHITE DOTTED EXTENSION	⑩ POLYUREA PAVEMENT MARKING TYPE I 4" WHITE SKIP DASH LANE LINE
④ THERMOPLASTIC PAVEMENT MARKING 4" SOLID DOUBLE YELLOW	⑪ POLYUREA PAVEMENT MARKING TYPE I 24" WHITE STOP BAR OR CROSS WALK
⑤ THERMOPLASTIC PAVEMENT MARKING 4" WHITE SKIP DASH LANE LINE	⑫ POLYUREA PAVEMENT MARKING TYPE I 12" WHITE CHEVRONS
⑥ THERMOPLASTIC PAVEMENT MARKING 12" SOLID YELLOW DIAGONAL LINE	⑬ POLYUREA PAVEMENT MARKING TYPE I 4" SOLID YELLOW SINGLE LINE
⑦ THERMOPLASTIC PAVEMENT MARKING WHITE LETTERS & SYMBOLS	⑭ POLYUREA PAVEMENT MARKING TYPE I 12" SOLID YELLOW DIAGONALS
	⑮ POLYUREA PAVEMENT MARKING TYPE I 4" SOLID DOUBLE YELLOW

\* REFER TO STD. TC-24 CROSSWALK BAR DIMENSION AND SPACING.  
 NOTE: CROSSWALK BARS 8' LONG ON MAINLINE AND MAJOR SIDEROADS. CROSSWALK BARS 6' LONG ON MINOR SIDEROADS.

MATCHLINE STA. 238+00

MATCHLINE STA. 253+00

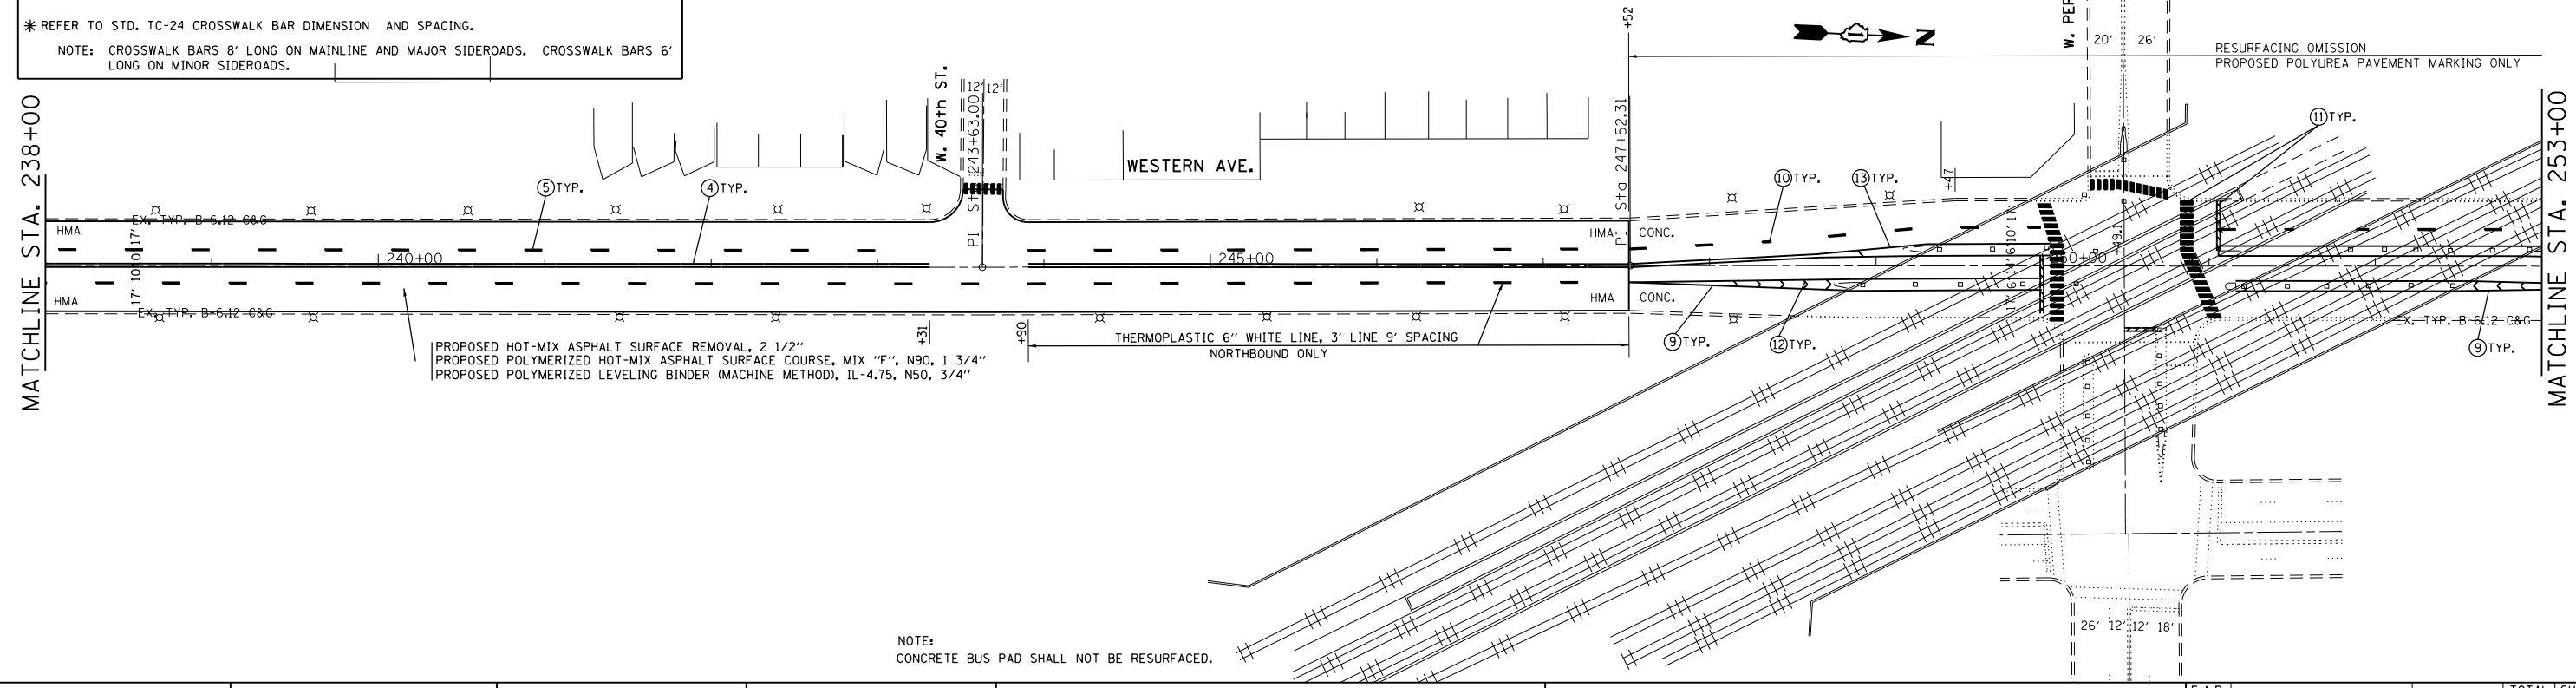

PROPOSED HOT-MIX ASPHALT SURFACE REMOVAL, 2 1/2"  
 PROPOSED POLYMERIZED HOT-MIX ASPHALT SURFACE COURSE, MIX "F", N90, 1 3/4"  
 PROPOSED POLYMERIZED LEVELING BINDER (MACHINE METHOD), IL-4.75, N50, 3/4"

THERMOPLASTIC 6" WHITE LINE, 3' LINE 9' SPACING  
 NORTHBOUND ONLY

NOTE:  
 CONCRETE BUS PAD SHALL NOT BE RESURFACED.

FILE NAME =	USER NAME = obreueh	DESIGNED -	REVISED -	<b>STATE OF ILLINOIS DEPARTMENT OF TRANSPORTATION</b>	<b>WESTERN AVE. (COLOMBUS DR. TO 34th ST.)</b>		F.A.P. RTE.	SECTION	COUNTY	TOTAL SHEETS	SHEET NO.
ei:\pwork\pwork\obreueh\0282900\0104\212-sh1-plan.dgn	PLOT SCALE = 100.0000' / in.	DRAWN -	REVISED -				370	2011-089-RS	COOK	30	15
PLOT DATE = 4/11/2013	DATE -	CHECKED -	REVISED -		CONTRACT NO. 60R16			ILLINOIS FED. AID PROJECT			
		DATE -	REVISED -		SCALE: 1"=50'	SHEET	OF	SHEETS	STA. 233+00	TO	STA. 253+00