
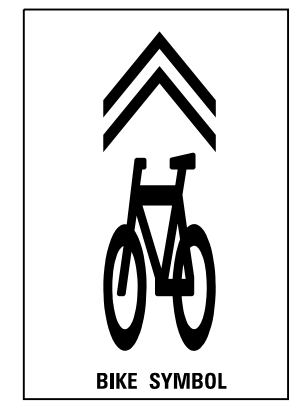


- LEGEND**
- ① PROPOSED HMA SURFACE REMOVAL, 2 1/4"
 - ② PROPOSED HMA SURFACE COURSE, MIX "D", N50, 1 1/2"
 - ③ PROPOSED POLYMERIZED LEVELING BINDER (MM), IL-4.75, N50, 3/4"
 - ④ PROPOSED THERMOPLASTIC PAVEMENT MARKING LINE 4", DOUBLE CENTERLINE, YELLOW (TYPICAL)
 - ⑤ PROPOSED THERMOPLASTIC PAVEMENT MARKING LINE 4", EDGE LINE, WHITE (TYPICAL)
 - ⑥ PROPOSED THERMOPLASTIC PAVEMENT MARKING LINE 6", TURN LANE LINE, WHITE (TYPICAL)
 - ⑦ PROPOSED THERMOPLASTIC PAVEMENT MARKING LINE 6", PEDESTRIAN CROSSWALK, WHITE (TYPICAL)
 - ⑧ PROPOSED THERMOPLASTIC PAVEMENT MARKING LINE 6", 2' LINE-6' SPACING, WHITE (TYPICAL)
 - ⑨ PROPOSED THERMOPLASTIC PAVEMENT MARKING LINE 12", SHOULDER DIAGONALS, WHITE (TYPICAL)
 - ⑩ PROPOSED THERMOPLASTIC PAVEMENT MARKING LINE 24", STOP LINE, WHITE (TYPICAL)
 - ⑪ PROPOSED THERMOPLASTIC PAVEMENT MARKING LETTERS AND SYMBOLS, WHITE (TYPICAL)
 - ⑫ PROPOSED THERMOPLASTIC PAVEMENT MARKING LINE 12" CROSSWALK, WHITE (TYPICAL)

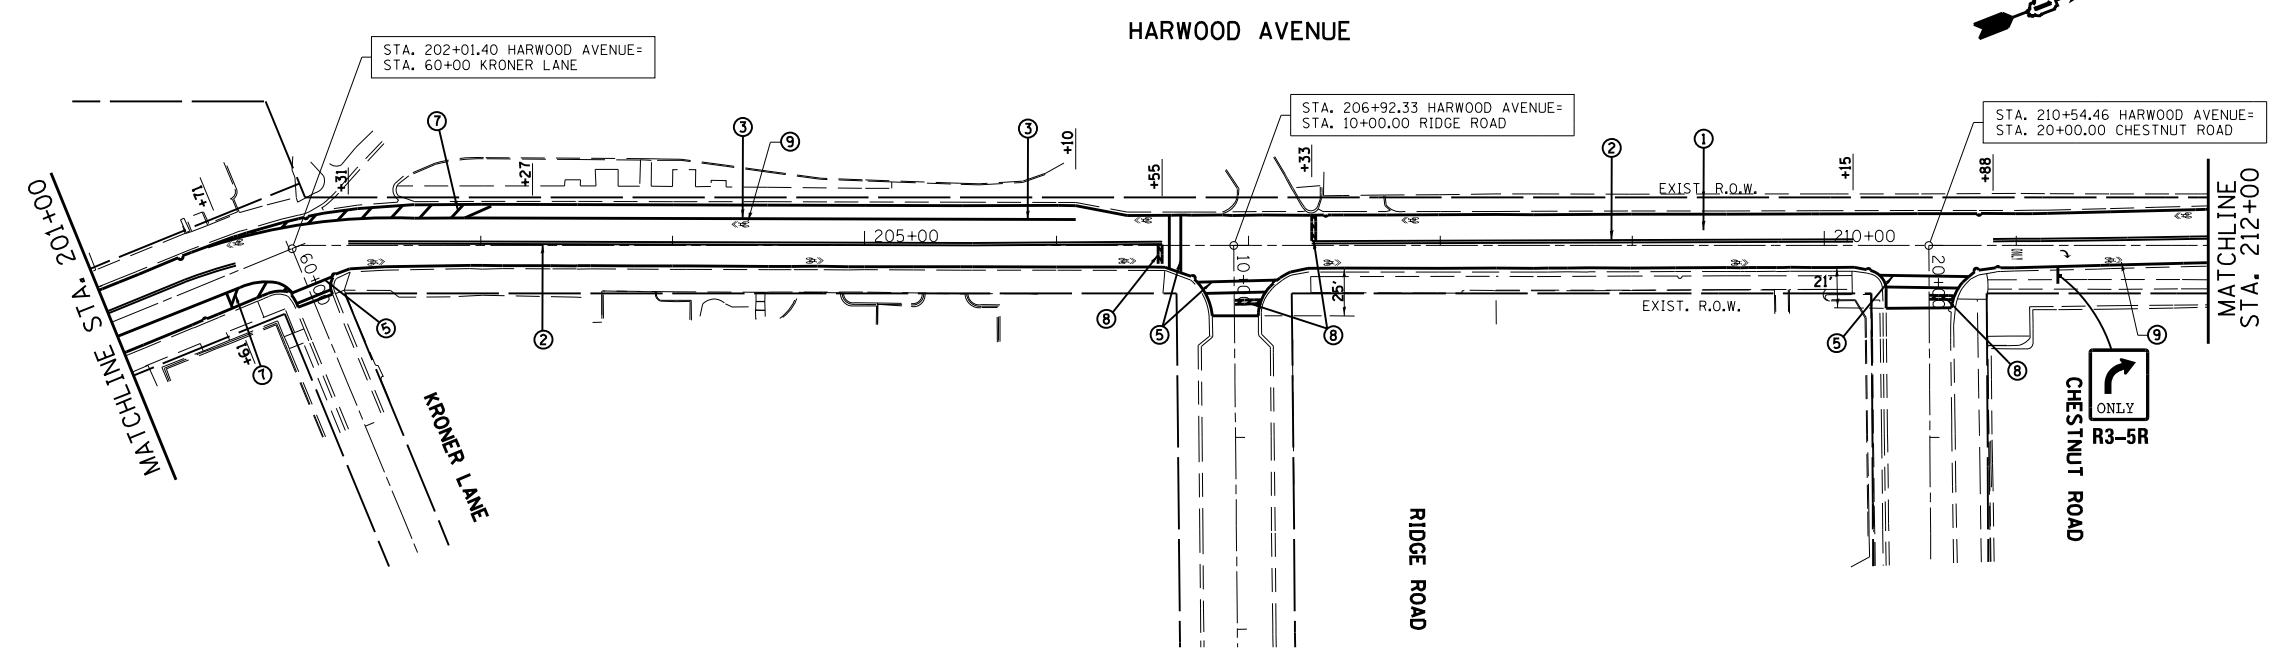

FILE NAME =	USER NAME = midyja	DESIGNED -	REVISED -	STATE OF ILLINOIS DEPARTMENT OF TRANSPORTATION	PROPOSED ROADWAY & PAVEMENT MARKING PLAN HARWOOD AVE. (ELM ST. - DIXIE HWY)	F.A.U. RTE.	SECTION	COUNTY	TOTAL SHEETS	SHEET NO.	
Default	et:\pwork\pwork\midyja\0267284\PI18111-sht-typical.dgn	DRAWN -	REVISED -			2845	3160A-RS&N	COOK	27	9	
	PLOT SCALE = 100.0000' / in.	CHECKED -	REVISED -			CONTRACT NO. 60T99					
	PLOT DATE = 4/27/2013	DATE -	REVISED -			ILLINOIS FED. AID PROJECT					