
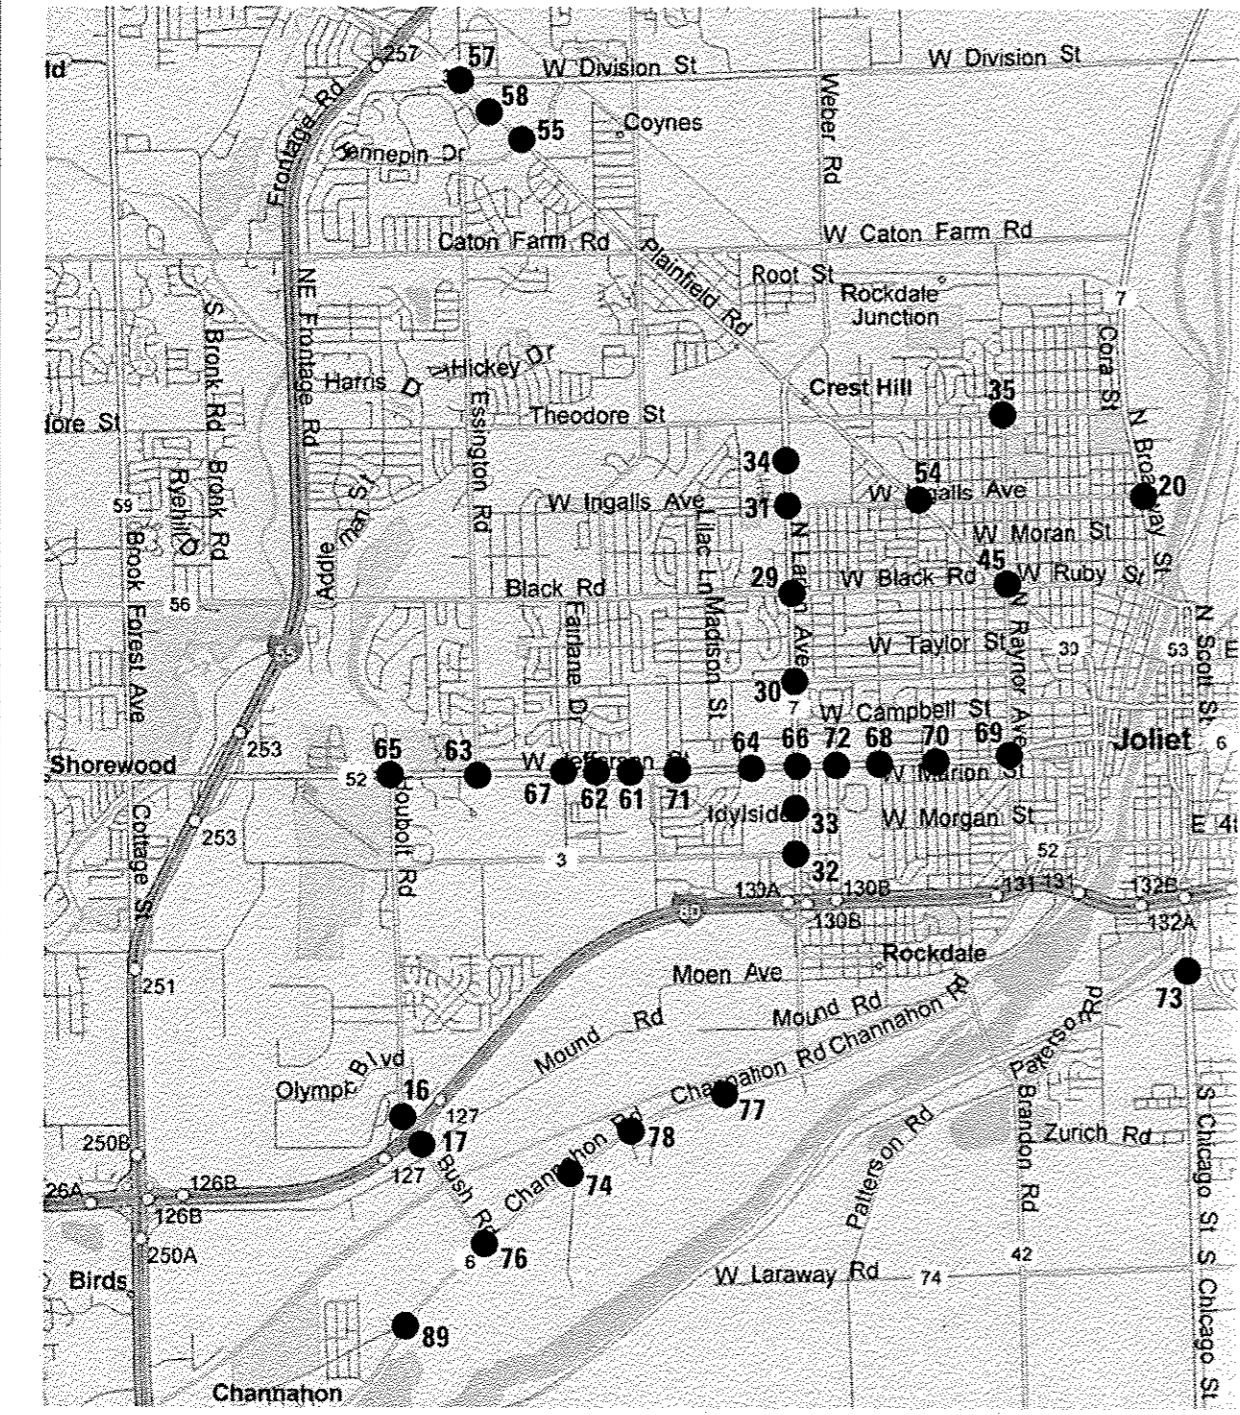


TRAFFIC SIGNAL PLANS

NO. *	TS *	INTERSECTION NAME
1.	7357	IL 53 (BOLINGBROOK DR) AT BRIARCLIFF ROAD
2.	21590	JOLIET ROAD AT INTERNATIONALE PARKWAY
3.	7651	IL 53 (BOLINGBROOK DR) AT BOUGHTON ROAD
4.	7353	IL 53 (BOLINGBROOK DR) AT ROBINHOOD WAY
5.	7359	IL 53 (BOLINGBROOK DR) AT LEE LANE/NORTHRIDGE PLAZA
9.	7358	IL 53 (BOLINGBROOK DR) AT CROSSROADS PARKWAY
10.	22508	IL 53 (BOLINGBROOK DR) AT BEACON RIDGE DRIVE
12.	22507	IL 53 (BOLINGBROOK DR) AT LILY CACHE LANE
13.	22505	IL 53 (BOLINGBROOK DR) AT OLD CHICAGO DRIVE
14.	22550	BRIGGS STREET AT WASHINGTON STREET
16.	21925	180 NORTH RAMP AT HOUBOLT AVENUE
17.	21926	180 SOUTH RAMP AT HOUBOLT AVENUE
18.	22557	IL 171 (COLLINS ST) AT COLUMBIA STREET
19.	22556	IL 171 (COLLINS ST) AT OHIO STREET
20.	7509	IL 53 (BROADWAY ST) AT INGALLS AVENUE
21.	7513	IL 53 (BROADWAY ST) AT RUBY STREET
22.	22539	IL 53 (OTTAWA ST) AT CLINTON STREET
23.	22537	IL 53 (OTTAWA ST) AT WASHINGTON STREET
24.	22540	DELETED
25.	22538	IL 53 (SCOTT ST) AT VANBUREN STREET
26.	21801	IL 53 (SCOTT ST) AT CLAY STREET
27.	21802	IL 53 (SCOTT ST) AT JACKSON STREET
28.	21800	IL 53 (SCOTT ST) AT OHIO STREET
29.	22524	IL 7 (LARKIN AVE) AT BLACK ROAD
30.	22523	IL 7 (LARKIN AVE) AT GLENWOOD AVENUE
31.	22525	IL 7 (LARKIN AVE) AT INGALLS AVENUE
32.	22521	IL 7 (LARKIN AVE) AT MCDONOUGH STREET
33.	22522	IL 7 (LARKIN AVE) AT SAMS CLUB/WALMART ENTRANCE
34.	7540	IL 7 (LARKIN AVE) AT NORTHRIDGE PLAZA DRIVE
35.	7508	IL 7 (THEODORE ST) AT RAYNOR AVENUE
38.	22536	US 30 (CASS ST) AT CHICAGO STREET
39.	22552	US 30 (CASS ST) AT HENDERSON AVENUE
40.	22535	US 30 (CASS ST) AT IL 53 (OTTAWA ST)
41.	22534	US 30 (CASS ST) AT JOLIET STREET
42.	21781	US 30 (CASS ST) AT US 6 (COLLINS ST)
43.	21780	US 30 (CASS ST) AT EASTERN AVENUE
44.	21803	US 30 (CASS ST) AT IL 53 (SCOTT ST)
45.	7507	US 30 (PLAINFIELD RD) AT RAYNOR AVENUE/BLACK ROAD
46.	22530	US 30 (JEFFERSON ST) AT CHICAGO AVENUE
47.	22527	US 30 (JEFFERSON ST) AT HICKORY STREET
48.	22529	US 30 (JEFFERSON ST) AT IL 53 (OTTAWA ST)
49.	22531	US 30 (JEFFERSON ST) AT IL 53 (SCOTT ST)
50.	22528	US 30 (JEFFERSON ST) AT JOLIET STREET
51.	22526	US 30 (JEFFERSON ST) AT US 30 (CENTER ST)
52.	21782	US 30 (JEFFERSON ST) AT EASTERN AVENUE
53.	7445	US 30 (LINCOLN HWY/CASS ST) AT WALNUT STREET
54.	22565	US 30 (PLAINFIELD RD) AT INGALLS AVENUE
55.	8809	US 30 (PLAINFIELD RD) AT HENNEPIN DRIVE
57.	8807	US 30 (PLAINFIELD RD) AT ESSINGTON ROAD/MALL LOOP DRIVE
58.	8808	US 30 (PLAINFIELD RD) AT VOYAGER LANE
59.	22533	US 30 (WESTERN AV) AT HICKORY STREET
60.	22532	US 30 (WESTERN AV) AT US 30 (CENTER ST)
61.	22513	US 52 (JEFFERSON ST) AT BARNEY DRIVE
62.	22512	US 52 (JEFFERSON ST) AT CATERPILLAR DRIVE
63.	22510	US 52 (JEFFERSON ST) AT ESSINGTON ROAD
64.	22515	US 52 (JEFFERSON ST) AT HAMMES AVENUE
65.	22509	US 52 (JEFFERSON ST) AT HOUBOLT ROAD
66.	22516	US 52 (JEFFERSON ST) AT IL 7 (LARKIN AV)
67.	22511	US 52 (JEFFERSON ST) AT 129TH INFANTRY DRIVE
68.	22518	US 52 (JEFFERSON ST) AT MIDLAND AVENUE
69.	22520	US 52 (JEFFERSON ST) AT RAYNOR AVENUE
70.	22519	US 52 (JEFFERSON ST) AT REED STREET
71.	22514	US 52 (JEFFERSON ST) AT SPRINGFIELD AVENUE
72.	22517	US 52 (JEFFERSON ST) AT STRYKER AVENUE/WOODLAWN AVENUE
74.	21882	US 6 (CHANNANON RD) AT HOLLYWOOD BOULEVARD
75.	22500	US 30 (COLLINS AV) AT JOLIET HIGH SCHOOL
76.	21900	US 6 (CHANNANON RD) AT EMPRESS ROAD/BUSH PARKWAY
77.	21881	US 6 (CHANNANON RD) AT CATERPILLAR EAST DRIVE
78.	21880	US 6 (CHANNANON RD) AT CATERPILLAR WEST DRIVE/JOHNS MANVILLE DRIVE
79.	22555	US 6-IL 171 (COLLINS ST) AT US 6 (JACKSON ST)
80.	22554	US 6 (JACKSON ST) AT HENDERSON AVENUE
81.	21020	US 6 (MAPLE RD) AT BRIGGS STREET/FERNWOOD AVENUE
82.	7410	US 6 (MAPLE ST) AT WALNUT AVENUE/DRAPER AVENUE
87.	22563	US 6/US 30 (JEFFERSON ST) AT RICHARDS STREET AND RICHARDS STREET AT WASHINGTON STREET
88.	21825	US 52 (MCDONOUGH ST) AT IL 53 (CHICAGO ST)
89.	21883	US 6 (CHANNANON RD) AT McCLINTOCK ROAD
90.	22546	IL 53 (OTTAWA ST) AT JACKSON STREET
91.	22545	IL 53 SOUTHBOUND (OTTAWA ST) AT VAN BUREN STREET
92.		US 52 (RAYNOR AV) AT MARION STREET
93.	21828	US 52 (RAYNOR AV) AT US 52 (MCDONOUGH ST)

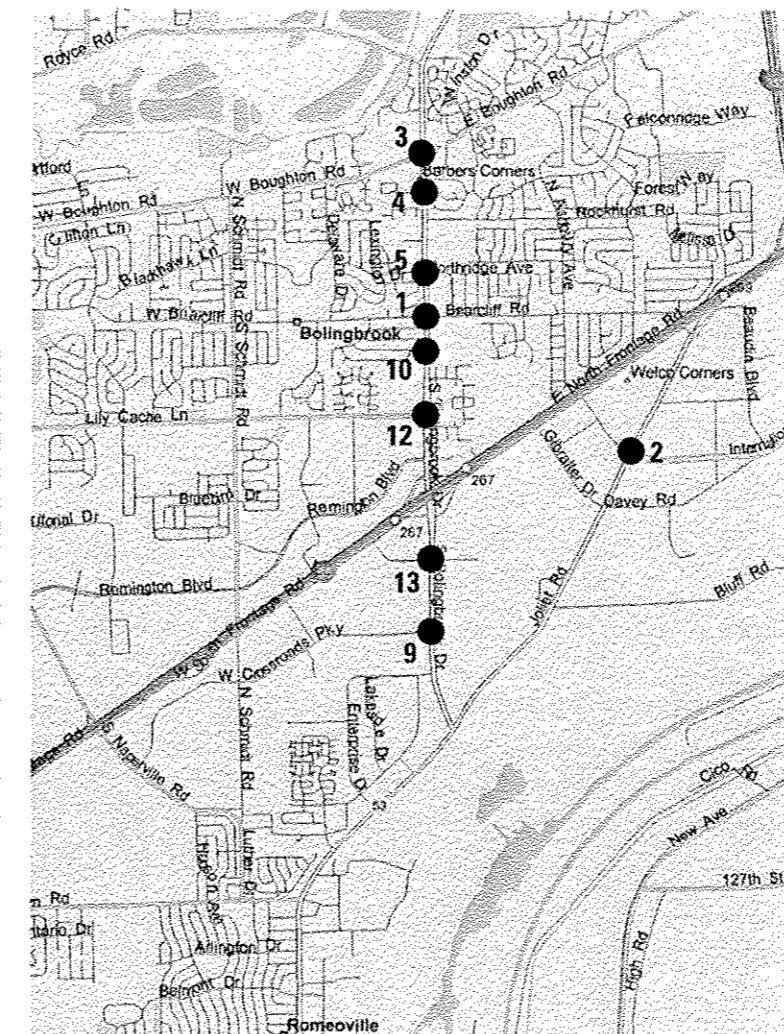

FILE NAME = 62W21-003-Location Map.dwg	USER NAME = gwhitten	DESIGNED - JRD	REVISED - 05-24-13
		DRAWN - GW3	REVISED -
		CHECKED - KL8	REVISED -
		DATE - 03-28-13	REVISED -

STATE OF ILLINOIS
DEPARTMENT OF TRANSPORTATION

SCALE: NONE	SHEET	OF	SHEETS	STA.	TO	STA.
-------------	-------	----	--------	------	----	------

F.A. RTE.	SECTION	COUNTY	TOTAL SHEETS	SHEET NO.
VAR	2013-003-1	WILL	89	3
CONTRACT NO. 60W21				
ILLINOIS FED. AID PROJECT				

CHA #4085.888