
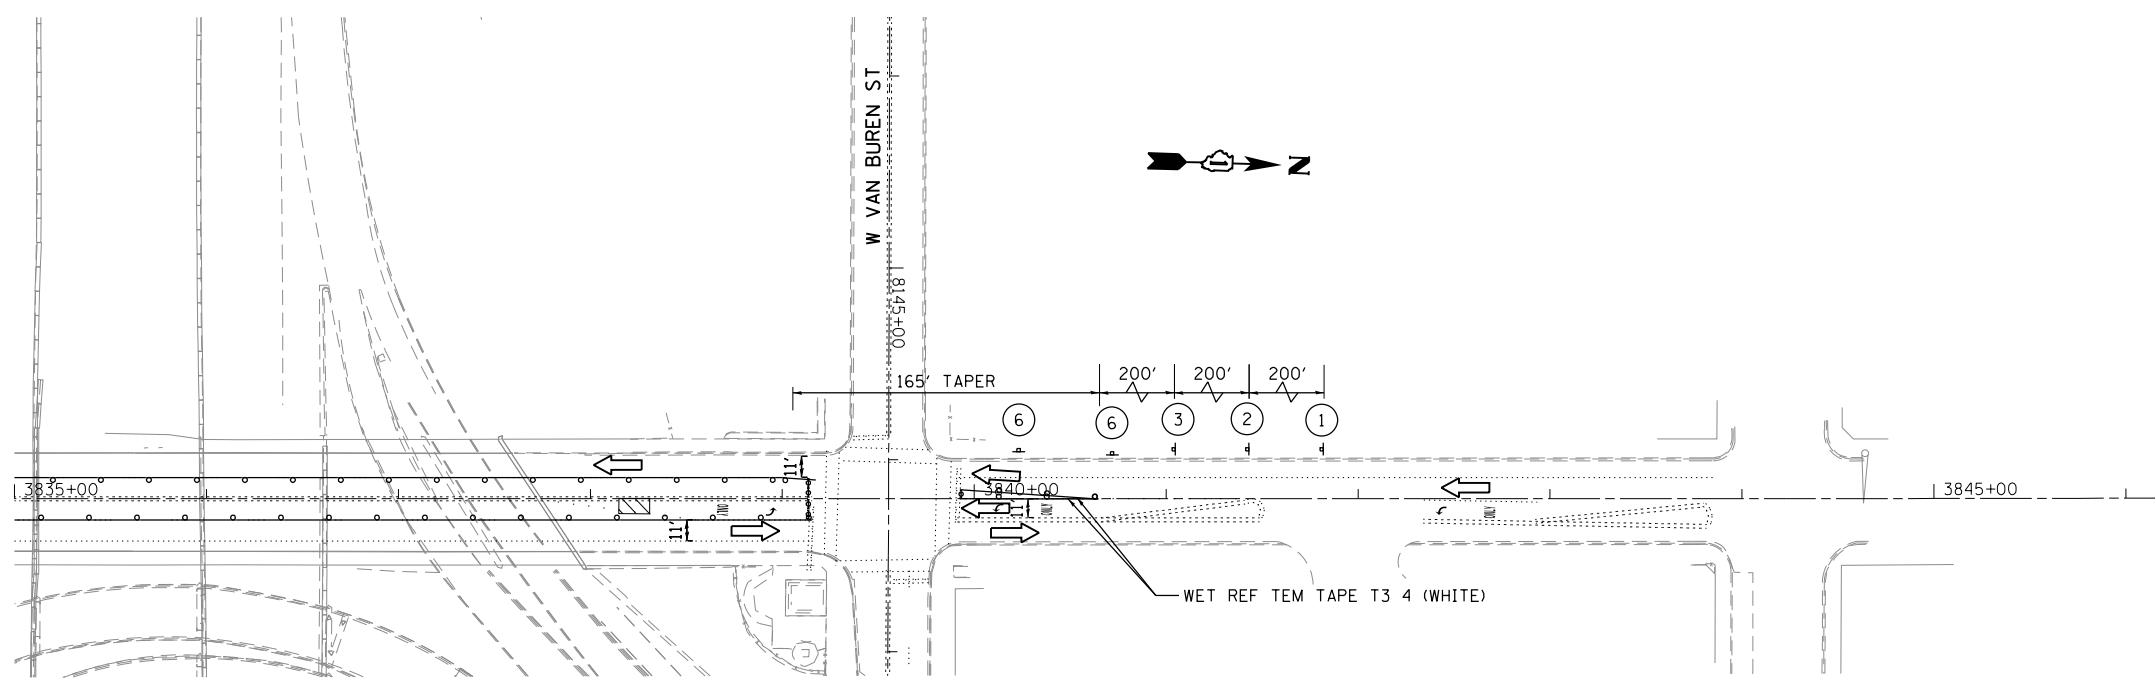


FILE NAME = I:\7290\7290.21 - Circle Interchange Tunnel Bultheading\CADD\CADD_SHEETS\72903.20-MO1-Stage 1_Halstead.dgn

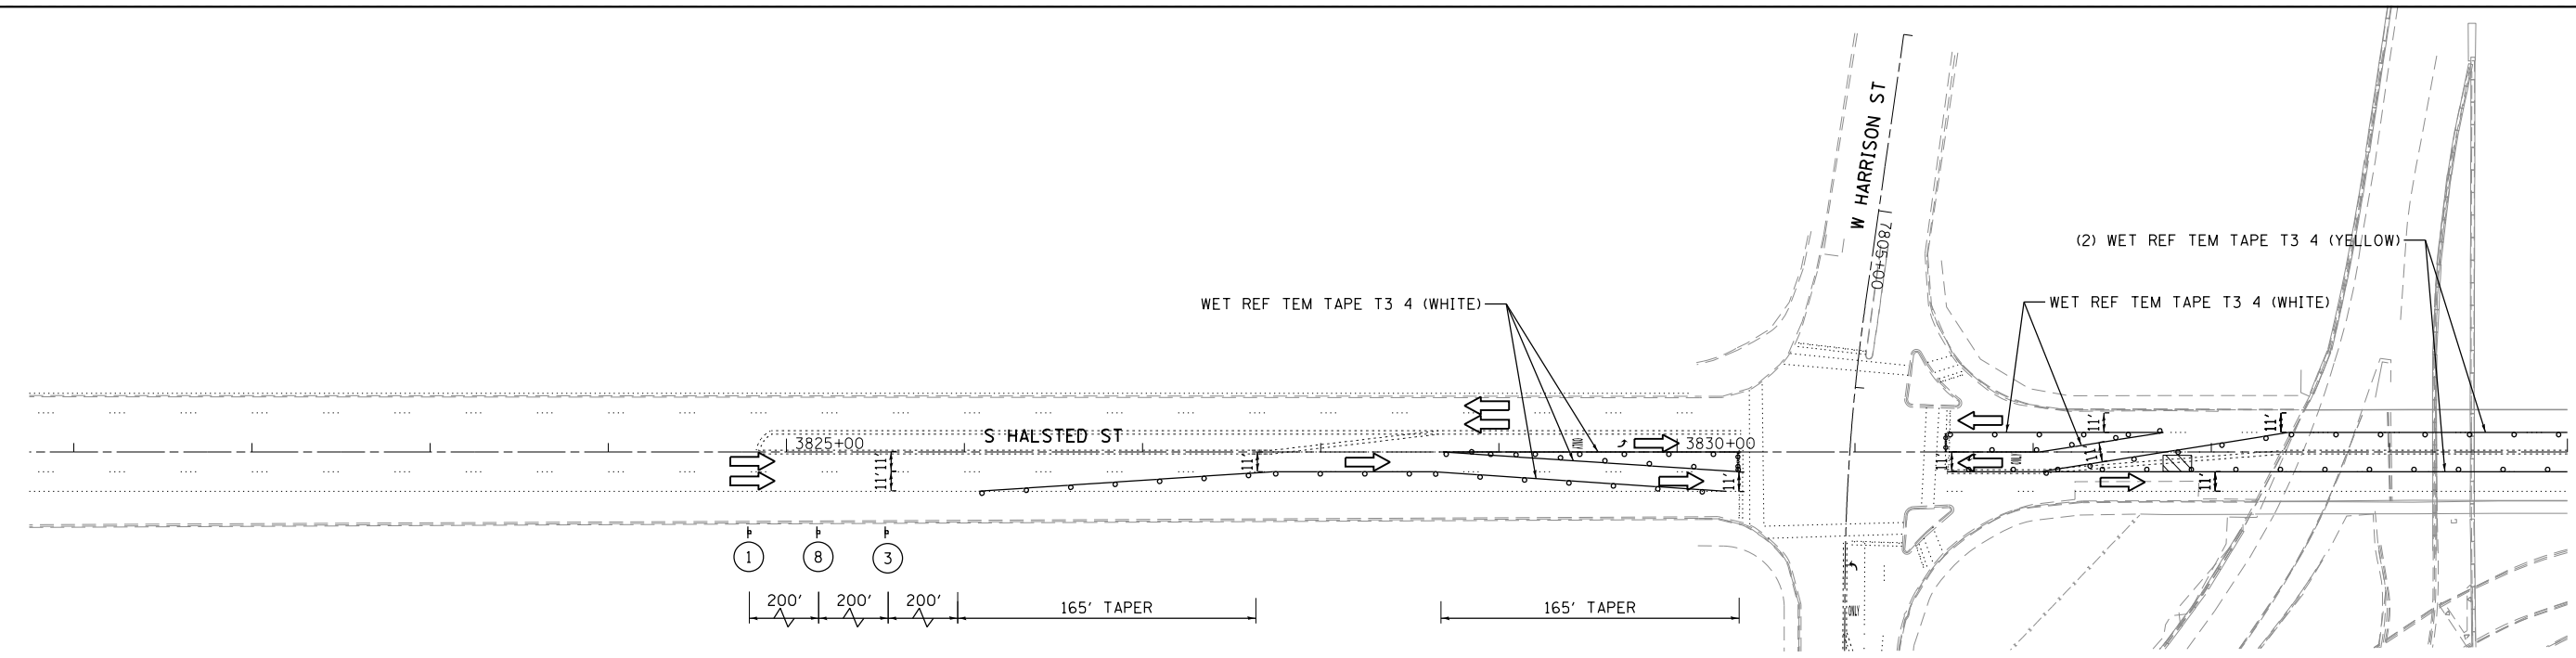

- LEGEND**
- WORK AREA
 - CONE, DRUM OR BARRICADE (NOT REQUIRED FOR MOVING OPERATIONS)
 - SIGN ON PORTABLE OR PERMANENT SUPPORT
 - FLAGGER WITH TRAFFIC CONTROL SIGN
 - BARRICADE OR DRUM WITH FLASHING LIGHT
 - TYPE III BARRICADE WITH FLASHING LIGHTS
 - ARROW BOARD
 - TYPE III BARRICADE W/2 FLASHING BEACONS (NO. OF BARRICADES AS DIRECTED BY THE ENGINEER)

- ROAD CONSTRUCTION AHEAD
W20-1103(O)-48
①
- LEFT LANE CLOSED AHEAD
W20-5L(O)-48
②
- W20-7(O)-48
③
- NO PARKING ANY TIME
R7-1D
12" x 18"
⑥
- W-1-6R(O)-6030 (ABOVE BARRICADE)
⑦
- RIGHT LANE CLOSED AHEAD
W20-5R(O)-48
⑧

NOTES:
1. FOR ADDITIONAL TRAFFIC CONTROL AND SIGN DETAILS SEE HIGHWAY STANDARD 701606.

COLLINS ENGINEERS

USER NAME = r9e11
PLOT SCALE = 100.0000' / 1" =
PLOT DATE = 4/12/2013

DESIGNED -
DRAWN -
CHECKED -
DATE -

REVISED -
REVISED -
REVISED -
REVISED -

**STATE OF ILLINOIS
DEPARTMENT OF TRANSPORTATION**

**MAINTENANCE OF TRAFFIC
HALSTED ST.**

SCALE: SHEET NO. OF SHEETS STA. TO STA.

F.A.I. RTE.	SECTION	COUNTY	TOTAL SHEETS	SHEET NO.
90/94	0101.6-2P-1-3 (13)	COOK	37	7
CONTRACT NO. 60W36				
FED. ROAD DIST. NO. 1 ILLINOIS FED. AID PROJECT				