



FILE NAME = I:\7290\7290.21 - Circle Interchange Tunnel Bultheading\CADD\CADD SHEETS\72903.20-MOT-Stage 1.Harrison.dgn

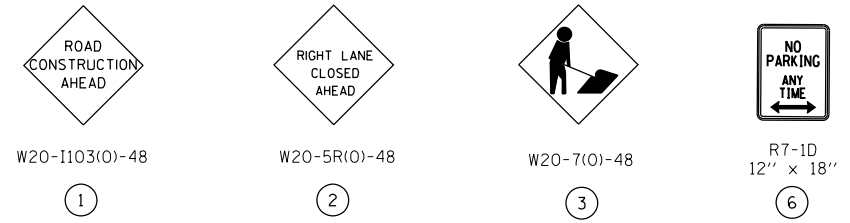

- LEGEND**
- WORK AREA
 - CONE, DRUM OR BARRICADE (NOT REQUIRED FOR MOVING OPERATIONS)
 - SIGN ON PORTABLE OR PERMANENT SUPPORT
 - FLAGGER WITH TRAFFIC CONTROL SIGN
 - BARRICADE OR DRUM WITH FLASHING LIGHT
 - TYPE III BARRICADE WITH FLASHING LIGHTS
 - ARROW BOARD
 - TYPE III BARRICADE W/2 FLASHING BEACONS (NO. OF BARRICADES AS DIRECTED BY THE ENGINEER)

NOTES:
 1. FOR ADDITIONAL TRAFFIC CONTROL AND SIGN DETAILS SEE HIGHWAY STANDARD 701606.

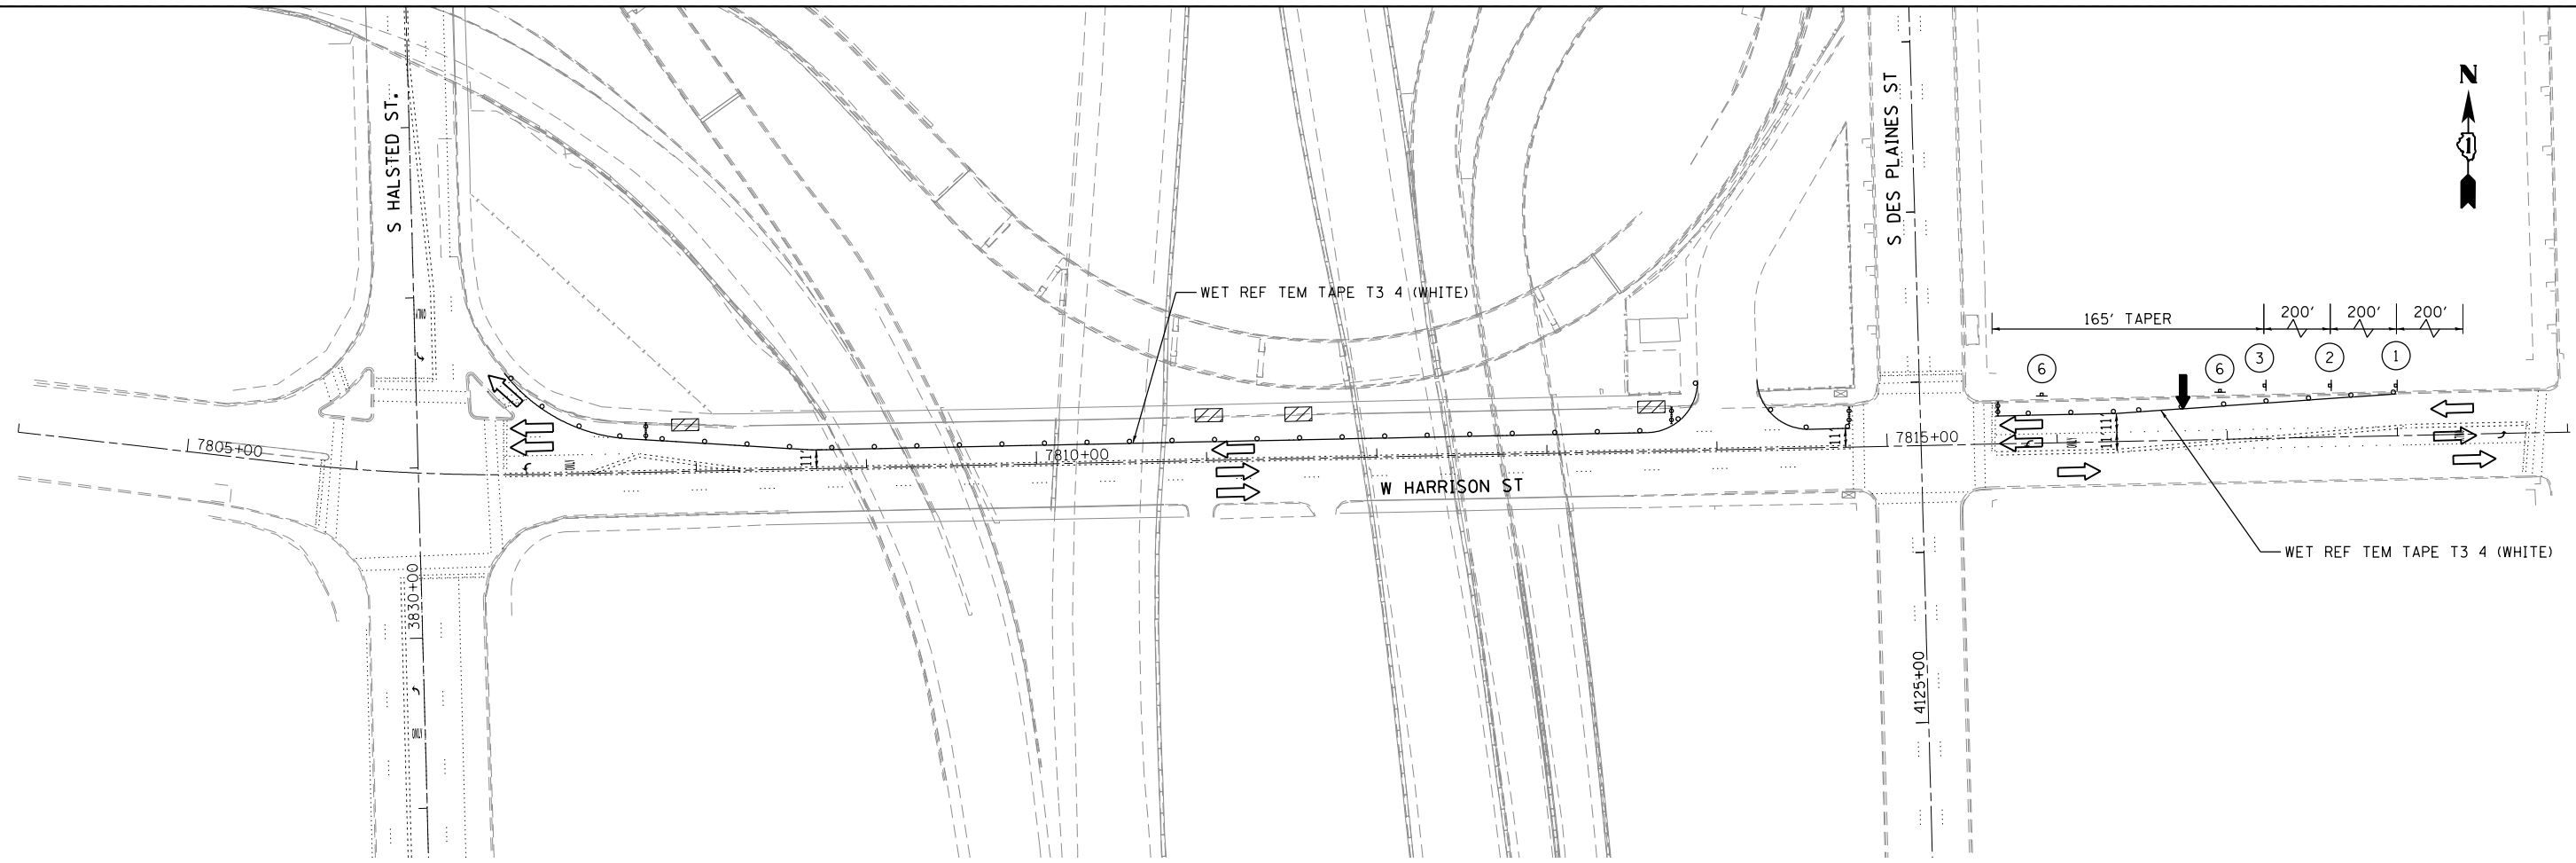

USER NAME = rge11	DESIGNED -	REVISED -
PLOT SCALE = 100.0000' / 1" =	DRAWN -	REVISED -
PLOT DATE = 4/12/2013	CHECKED -	REVISED -
	DATE -	REVISED -

STATE OF ILLINOIS
 DEPARTMENT OF TRANSPORTATION

MAINTENANCE OF TRAFFIC
 HARRISON ST.

SCALE:	SHEET NO.	OF	SHEETS	STA.	TO	STA.
--------	-----------	----	--------	------	----	------

F.A.I. RTE.	SECTION	COUNTY	TOTAL SHEETS	SHEET NO.
90/94	0101.6-2P-1-3 (13)	COOK	37	8
CONTRACT NO. 60W36				
FED. ROAD DIST. NO. 1 ILLINOIS FED. AID PROJECT				