


1 BOARDWALK DETAIL
NTS

NOTE: CONTRACTOR TO PROVIDE SHOP DRAWINGS FOR BOARDWALK AND STEEL CABLE RAILING SYSTEM PRIOR TO FABRICATION OR INSTALLATION

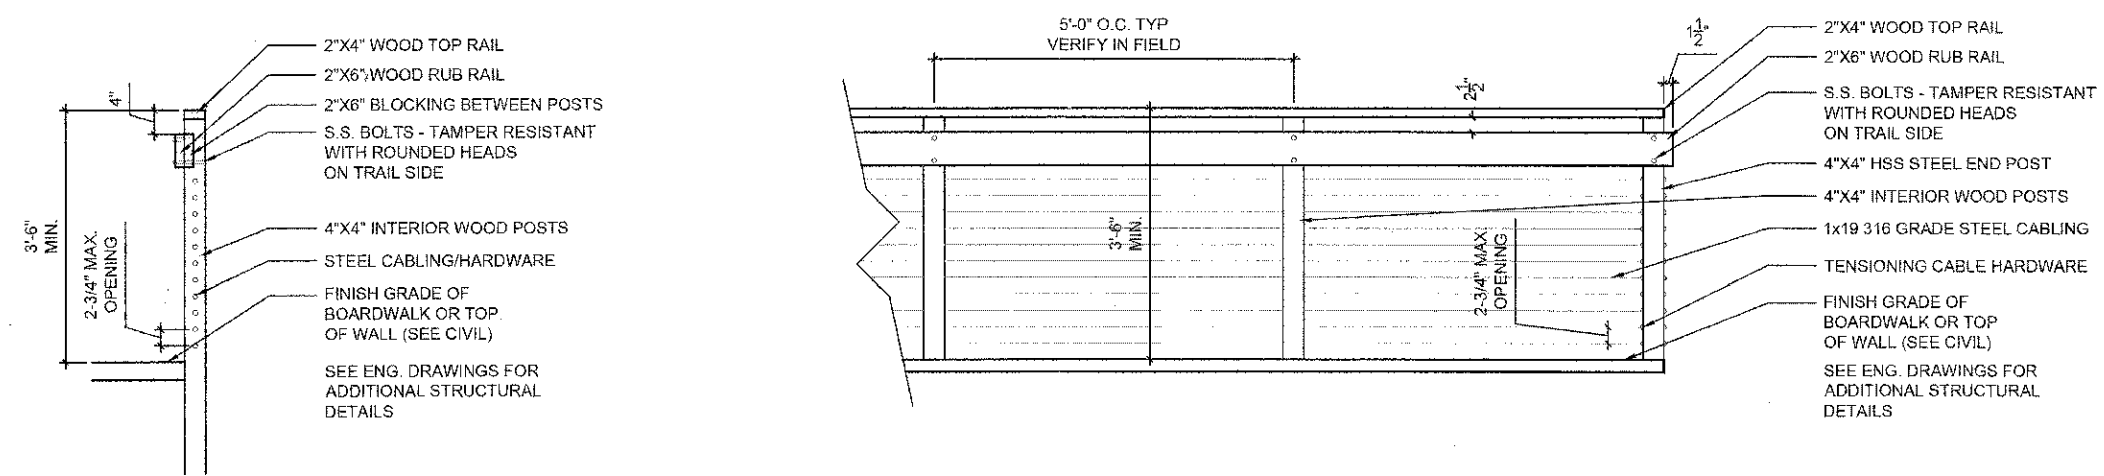

2 BOARDWALK RAILING DETAIL
1/4" = 1'-0"