


FINAL SURVEY	BY	DATE
FLIPPED		
NOTE BOOK		
AREAS CHECKED		

ORIGINAL SURVEY	BY	DATE
FLIPPED		
NOTE BOOK		
AREAS CHECKED		



5875 W. Higgins Road, Suite 600
Rosemont, Illinois 60018
(847) 823-0900

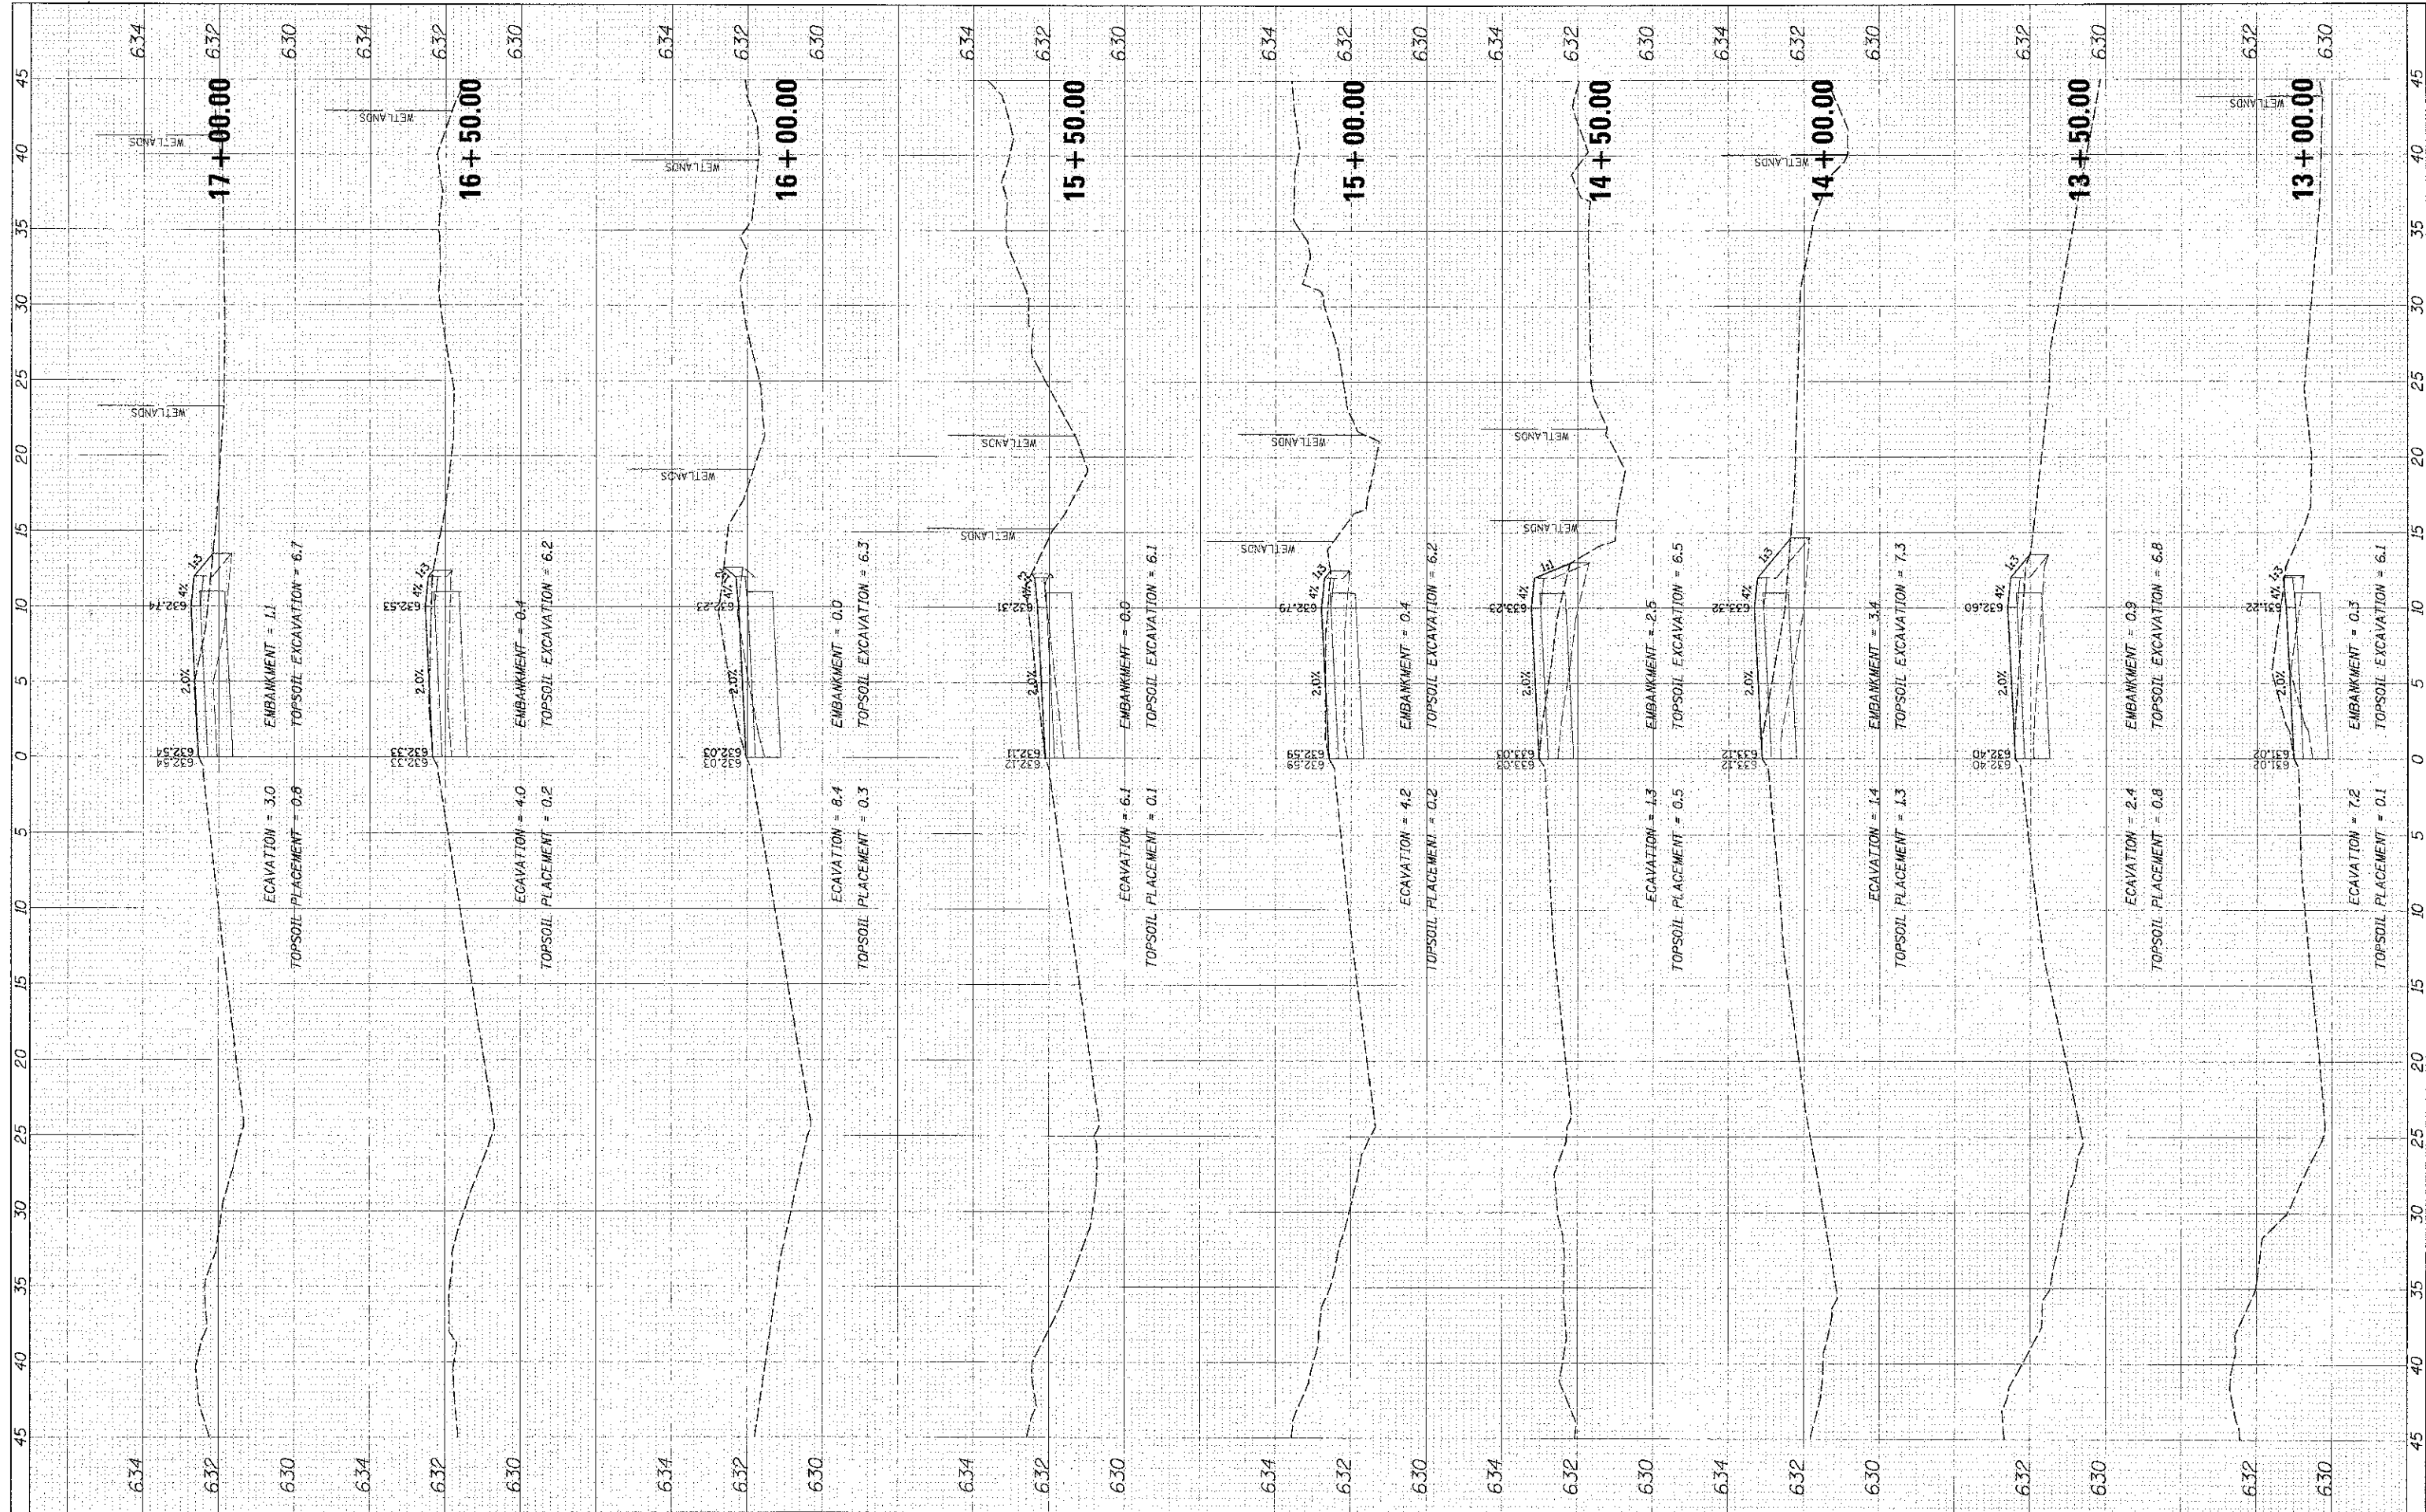

DESIGNED - MBT
DRAWN - PWN
CHECKED - MEK
DATE - 4/11/13

REVISED -
REVISED -
REVISED -
REVISED -

STATE OF ILLINOIS
DEPARTMENT OF TRANSPORTATION

LAKE COOK ROAD NORTH BRANCH BICYCLE TRAIL EXTENSION
PROPOSED CROSS SECTIONS

1"=5' H 1"=2' V SHEET NO. OF SHEETS STA. 13+00.00 TO STA. 17+00.00

F.A.U. RTE.	SECTION	COUNTY	TOTAL SHEET SHEETS NO.
3726	10-F3000-22-BT	COOK	89 73
			CONTRACT NO. 63781

ILLINOIS FED. AID PROJECT