


FINAL	DATE
SURVEY	BY
PLATE	
NOTES	
AREAS	
CHECKED	

ORIGINAL	DATE
SURVEY	BY
PLATE	
NOTES	
AREAS	
CHECKED	



6675 W. Higgins Road, Suite 600
Rosemont, Illinois 60018
(847) 823-0500

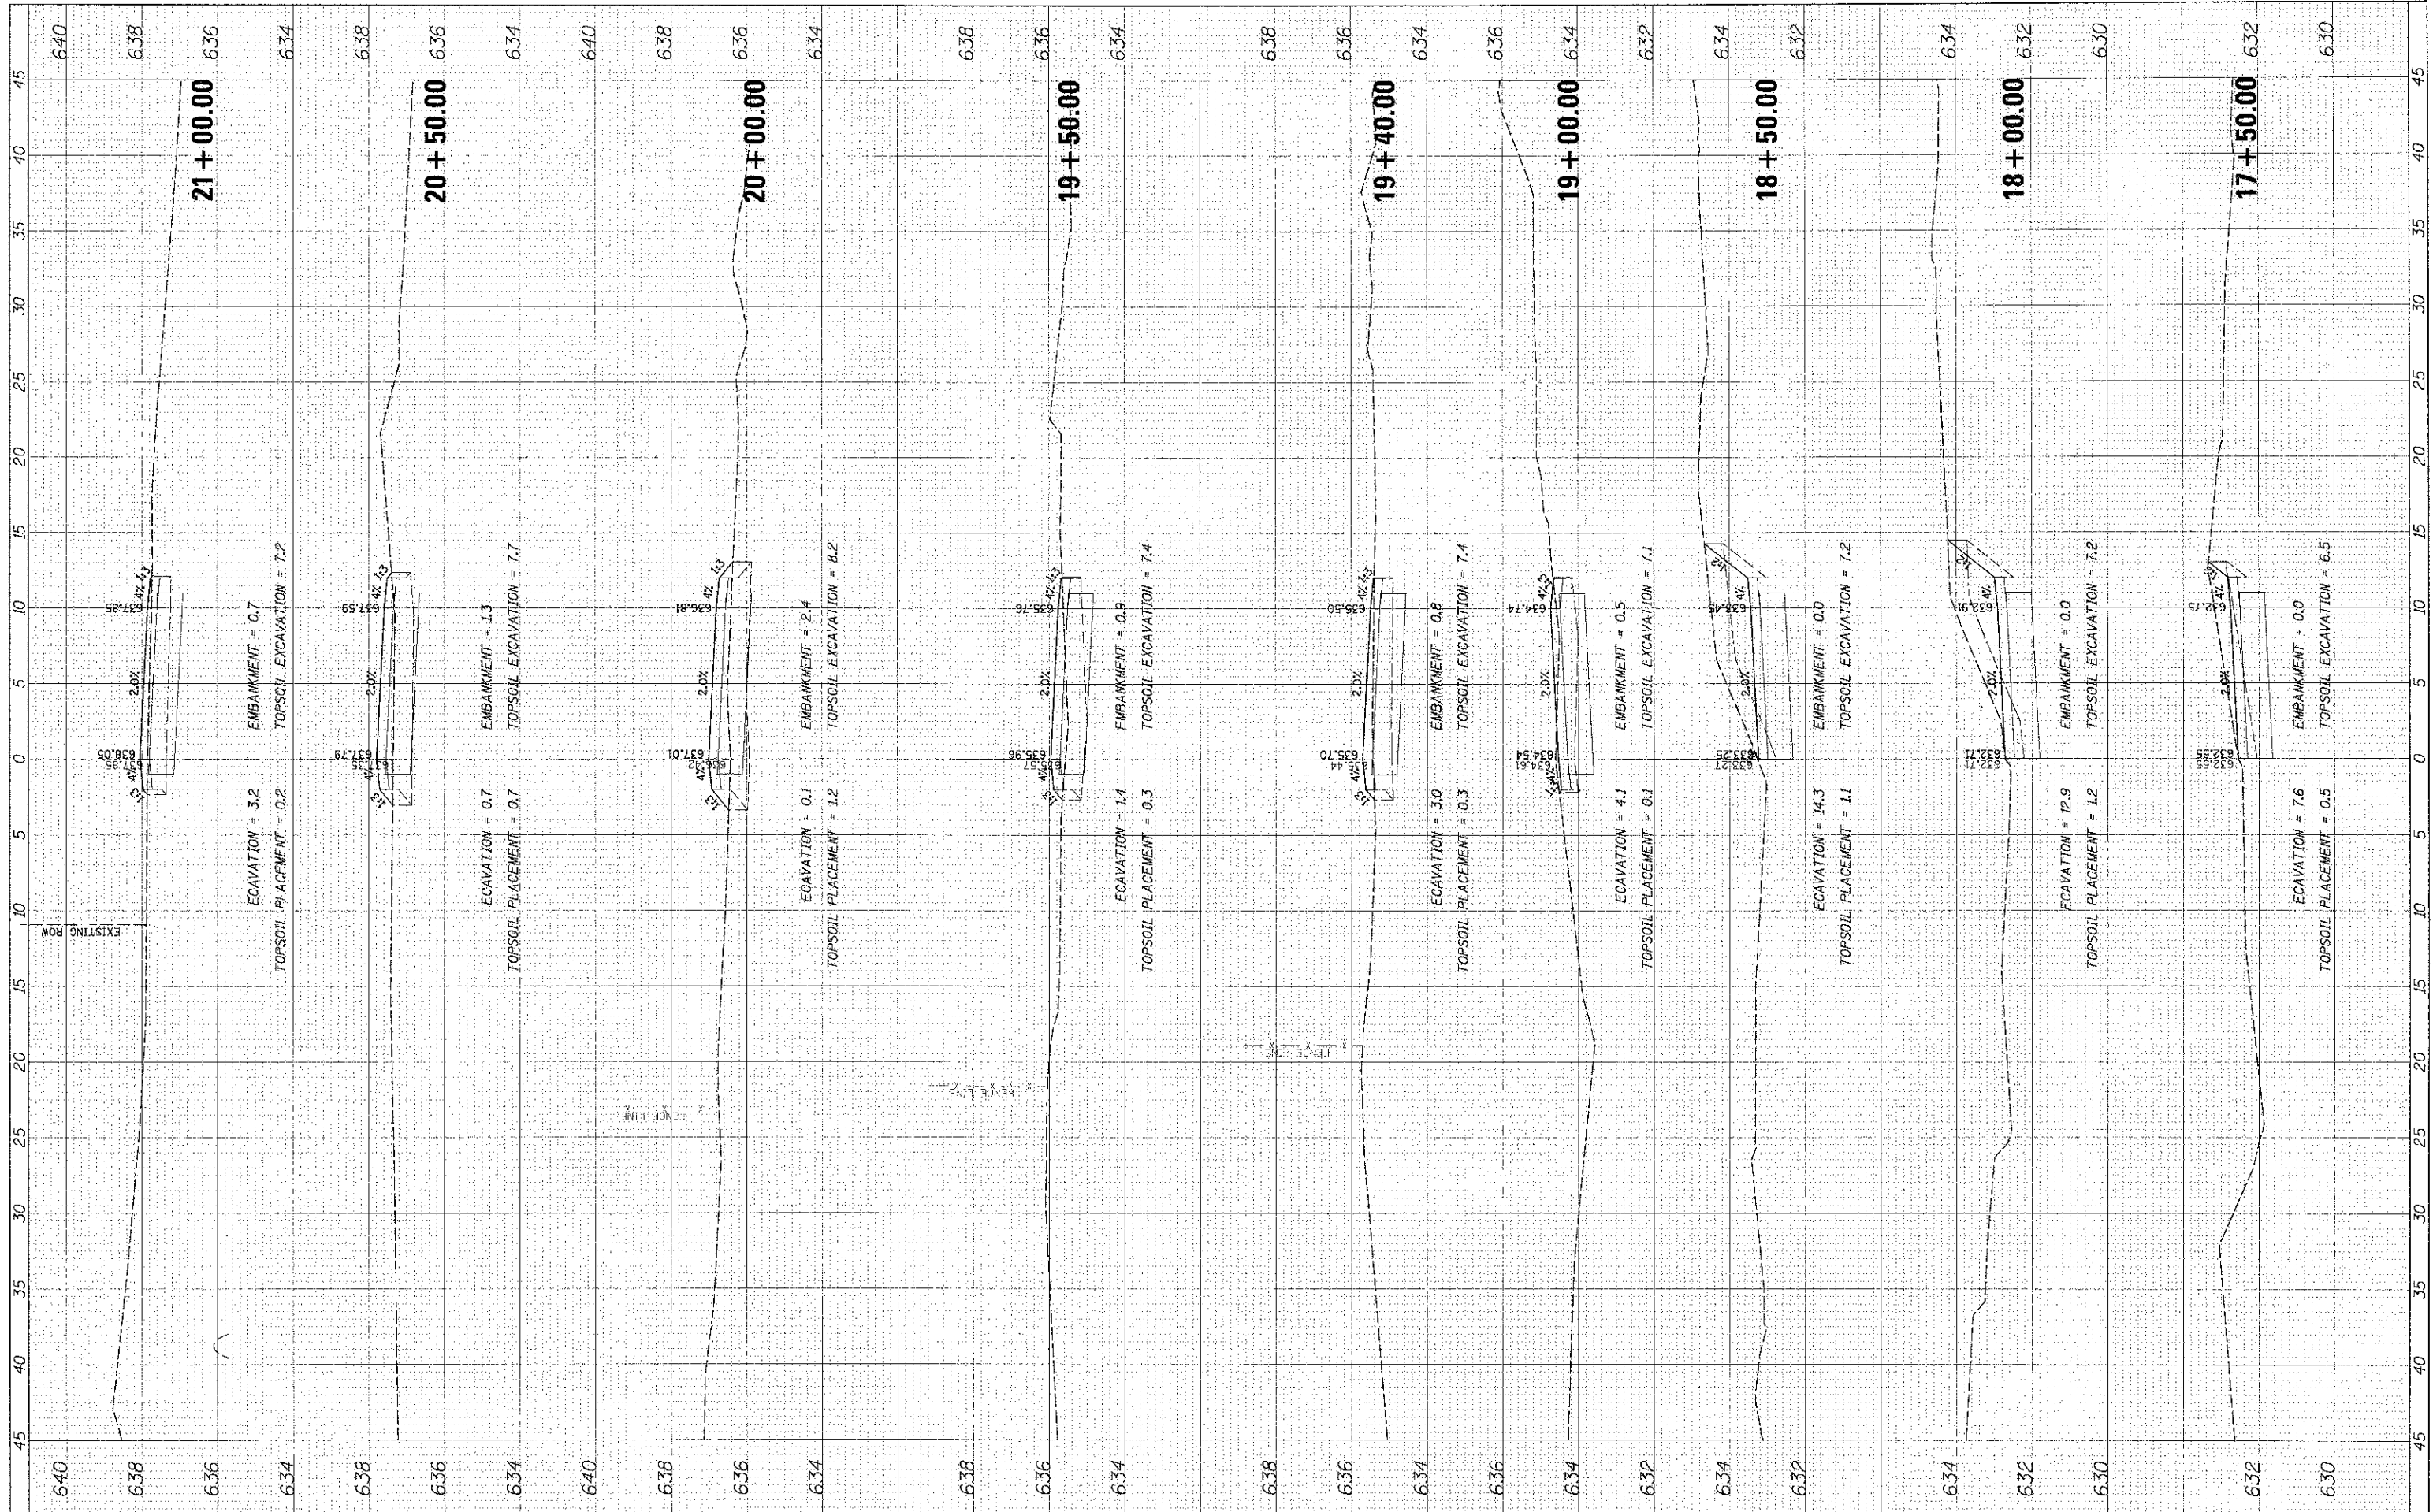

USER NAME = rthomas
PLOT SCALE = 5'
PLOT DATE = 4/11/13

DESIGNED - MBT
DRAWN - PWN
CHECKED - MEX
DATE - 4/11/13

REVISED -
REVISED -
REVISED -
REVISED -

STATE OF ILLINOIS
DEPARTMENT OF TRANSPORTATION

LAKE COOK ROAD/NORTH BRANCH BICYCLE TRAIL EXTENSION
PROPOSED CROSS SECTIONS
1"=5' H 1"=2' V SHEET NO. OF SHEETS STA. 17+50.00 TO STA. 21+00.00

F.A.U. RTE.	SECTION	COUNTY	TOTAL SHEETS	SHEET NO.
3726	10-F3000-22-BT	COOK	89	74
CONTRACT NO. 63781				
ILLINOIS FED. AID PROJECT				