


FINAL	DATE
SUPPLEMENT	BY
NO. 10	DATE
NO. 11	BY
NO. 12	DATE
NO. 13	BY
NO. 14	DATE
NO. 15	BY
NO. 16	DATE
NO. 17	BY
NO. 18	DATE
NO. 19	BY
NO. 20	DATE

ORIGINAL	DATE
SURVEY	BY
NO. 1	DATE
NO. 2	BY
NO. 3	DATE
NO. 4	BY
9575 W. Higgins Road, Suite 600
Rosemont, Illinois 60018
(847) 823-0500

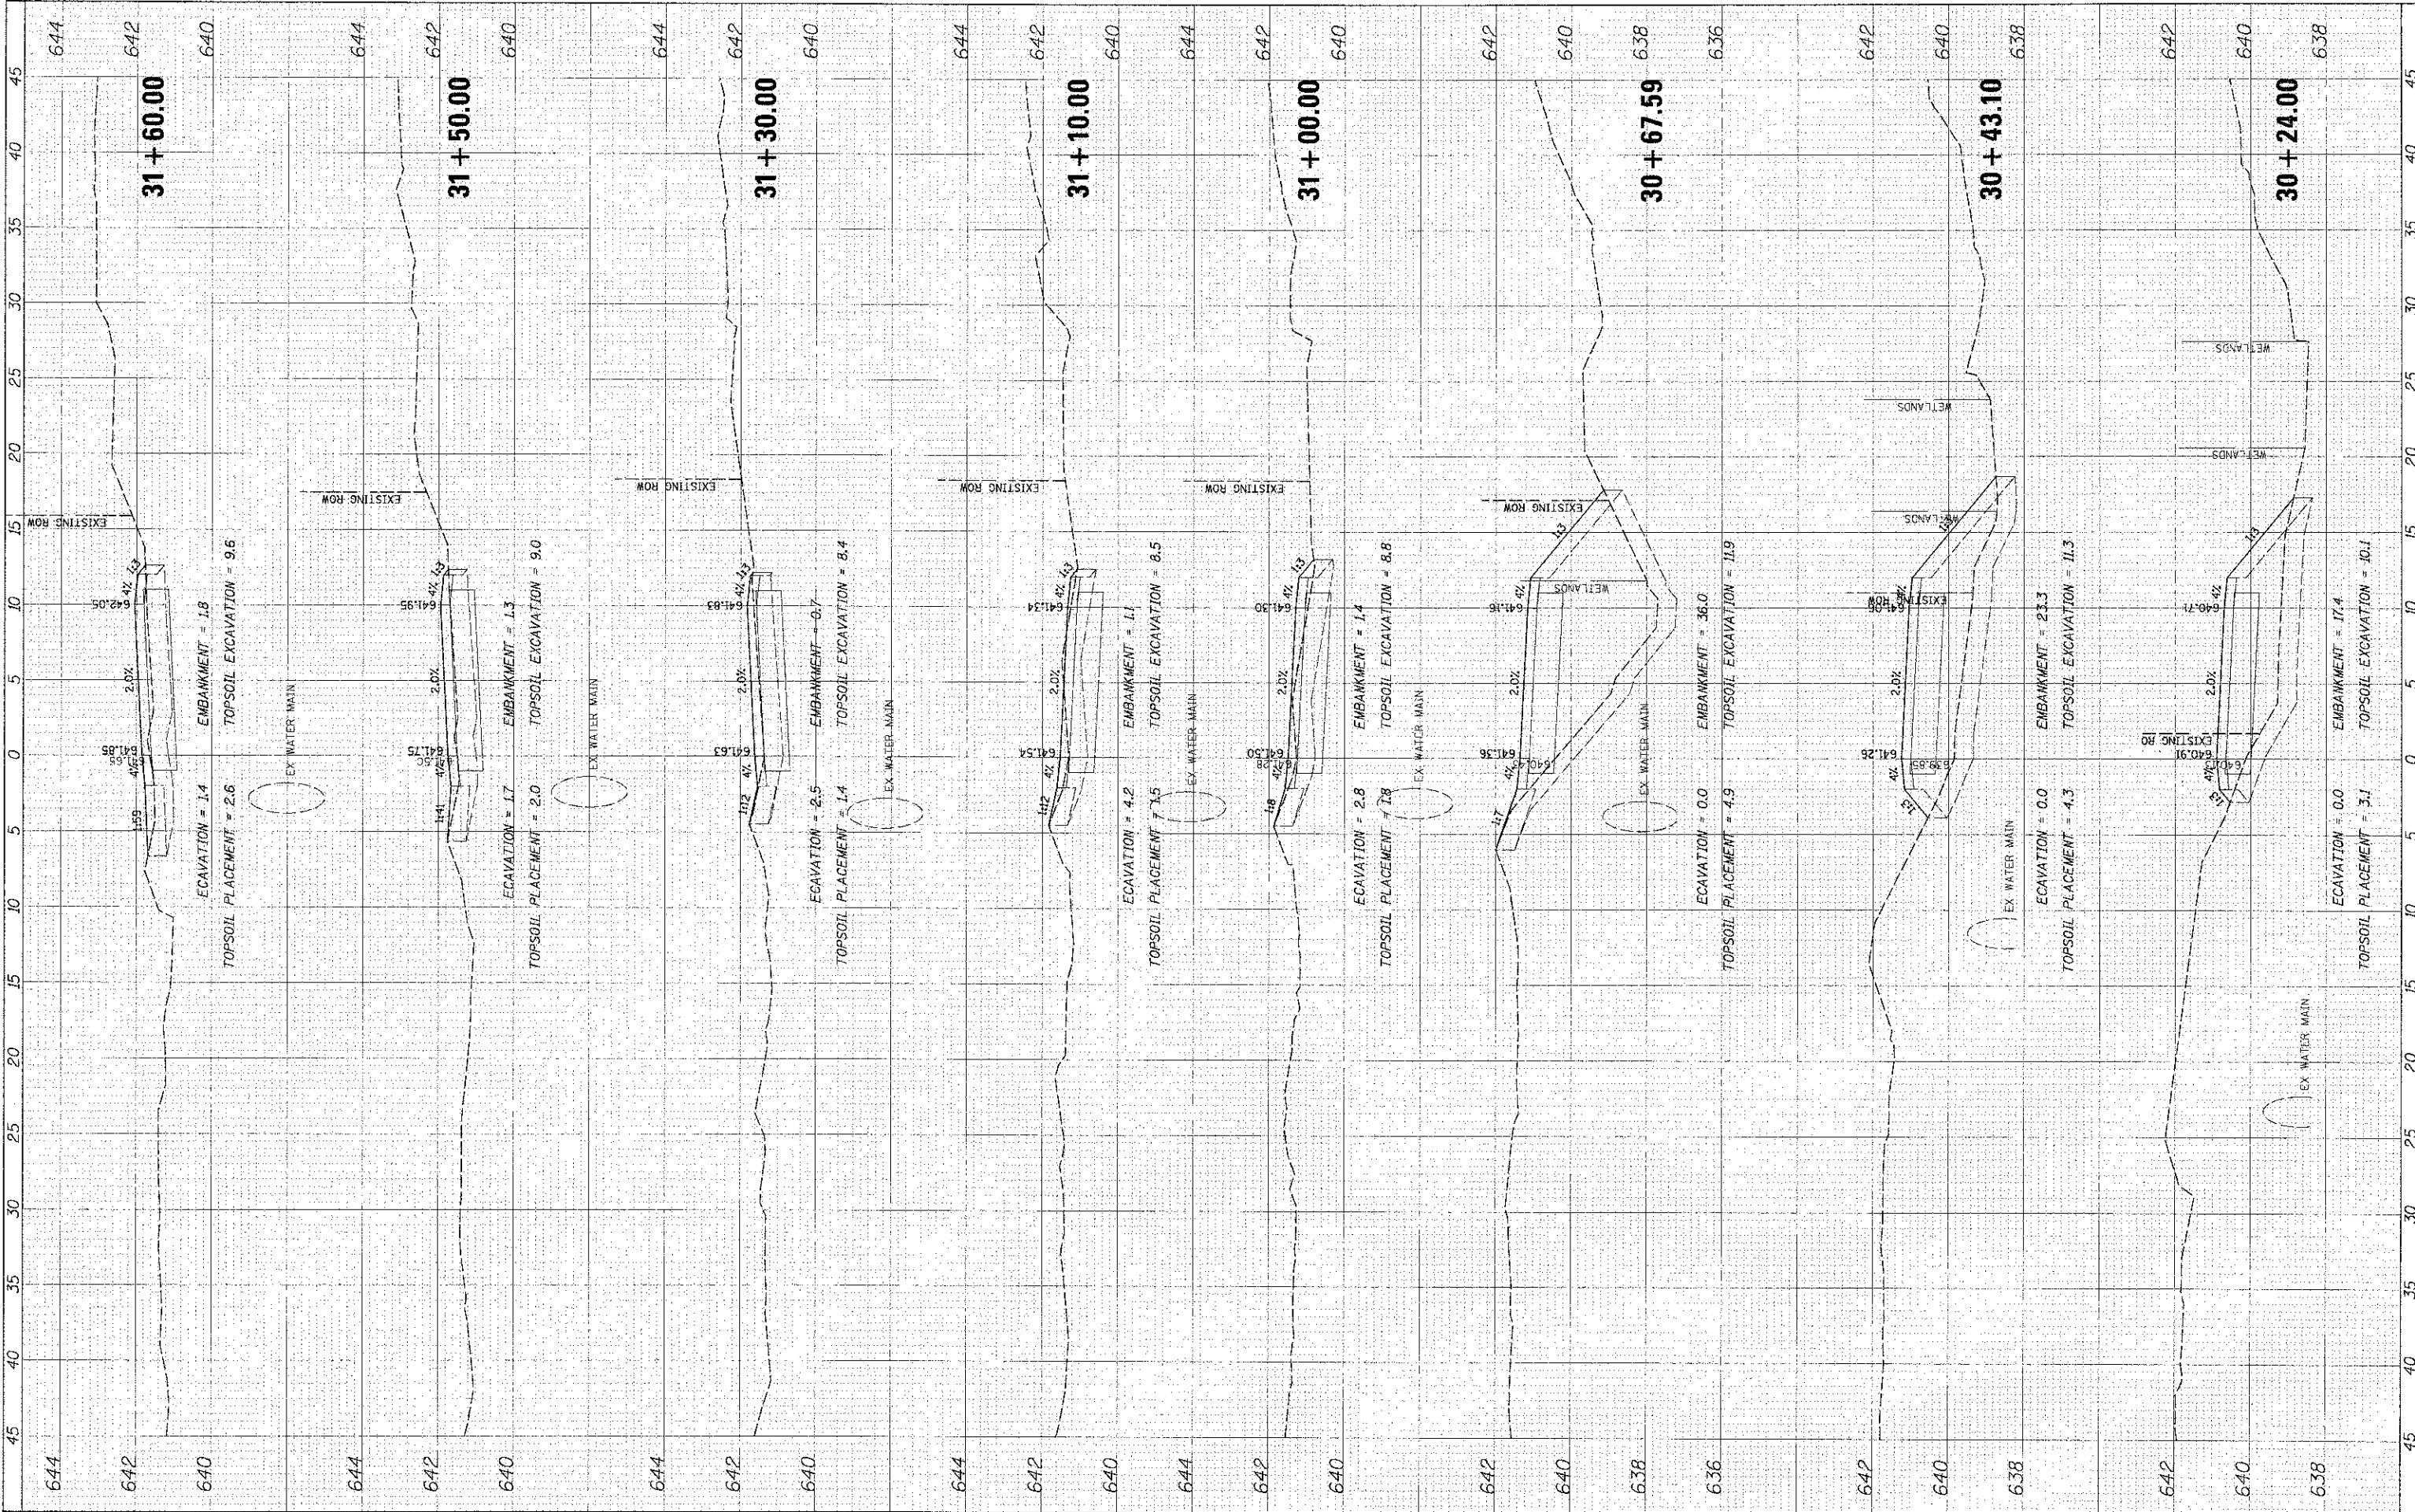

USER NAME =	mbman
DESIGNED =	MBT
DRAWN =	PWN
CHECKED =	MEK
DATE =	4/11/13
PILOT SCALE =	5'
PILOT DATE =	4/11/2013

REVISED	
REVISED	
REVISED	
REVISED	

STATE OF ILLINOIS
DEPARTMENT OF TRANSPORTATION

LAKE COOK ROAD/NORTH BRANCH BICYCLE TRAIL EXTENSION
PROPOSED CROSS SECTIONS
1"=5' H 1"=2' V SHEET NO. OF SHEETS STA. 30+24.00 TO STA. 31+60.00

F.A.U. RTE.	SECTION	COUNTY	TOTAL SHEETS	SHEET NO.
3726	10-F3000-22-BT	COOK	89	78
CONTRACT NO. 63781				ILLINOIS FED. AID PROJECT