



FWL	DATE
SURVEY	BY
NOTE BOOK	NO.
AREAS	CHECKED

ORIGINAL	DATE
SURVEY	BY
NOTE BOOK	NO.
AREAS	CHECKED

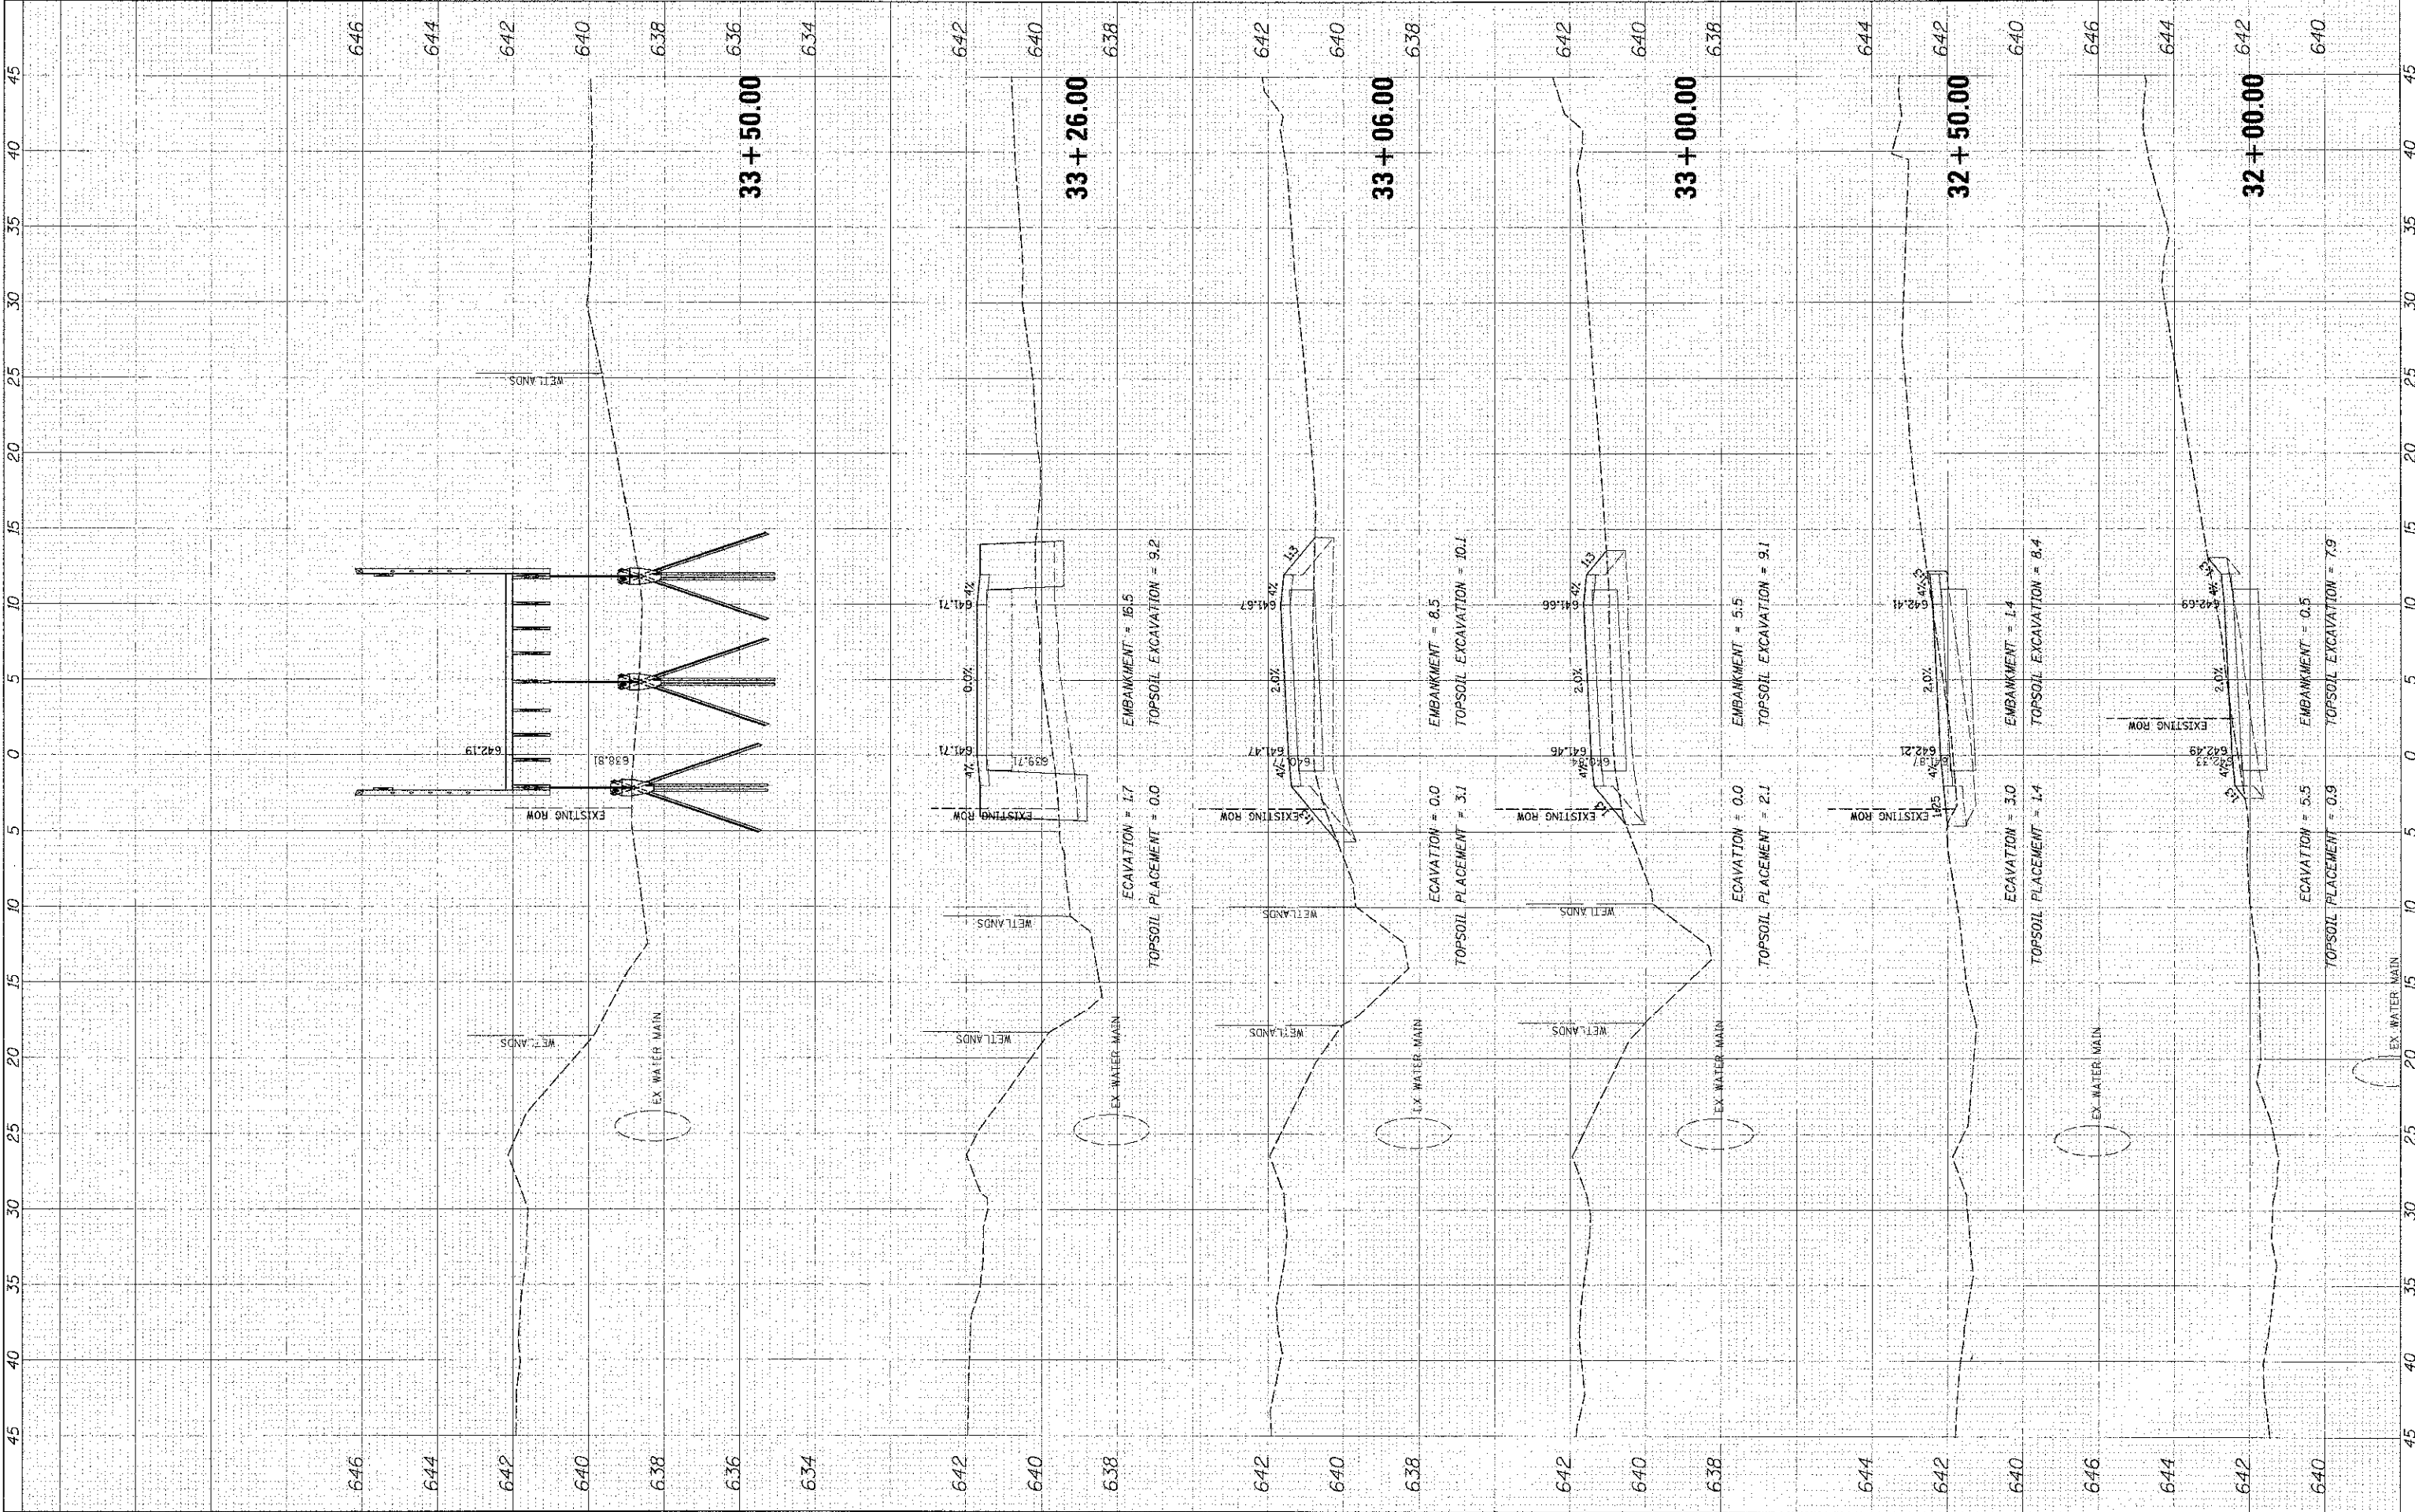

9575 W. Higgins Road, Suite 600
Rosemont, Illinois 60018
(847) 823-0500

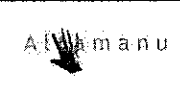

USER NAME = mchessup
PL: 0" SCALE = 5'
PLOT DATE = 4/11/13

DESIGNED - MBT
DRAWN - PWN
CHECKED - MEK
DATE - 4/11/13

REVISED
REVISED
REVISED
REVISED

STATE OF ILLINOIS
DEPARTMENT OF TRANSPORTATION

LAKE COOK ROAD NORTH BRANCH BICYCLE TRAIL EXTENSION
PROPOSED CROSS SECTIONS
1"=5' H 1"=2' V SHEET NO. OF SHEETS STA. 32+00.00 TO STA. 33+50.00

F.A.U. SECTION COUNTY TOTAL SHEETS NO.
3726 10-F3000-22-B7 COOK 89 79
CONTRACT NO. 63781
ILLINOIS FED. AID PROJECT