


FINN	DATE
DESIGNED	
DRAWN	
CHECKED	
DATE	
REVISIONS	
NO.	

ORIGINAL	DATE
SURVEY	
NOTE BOOK	
AREA	
NO.	

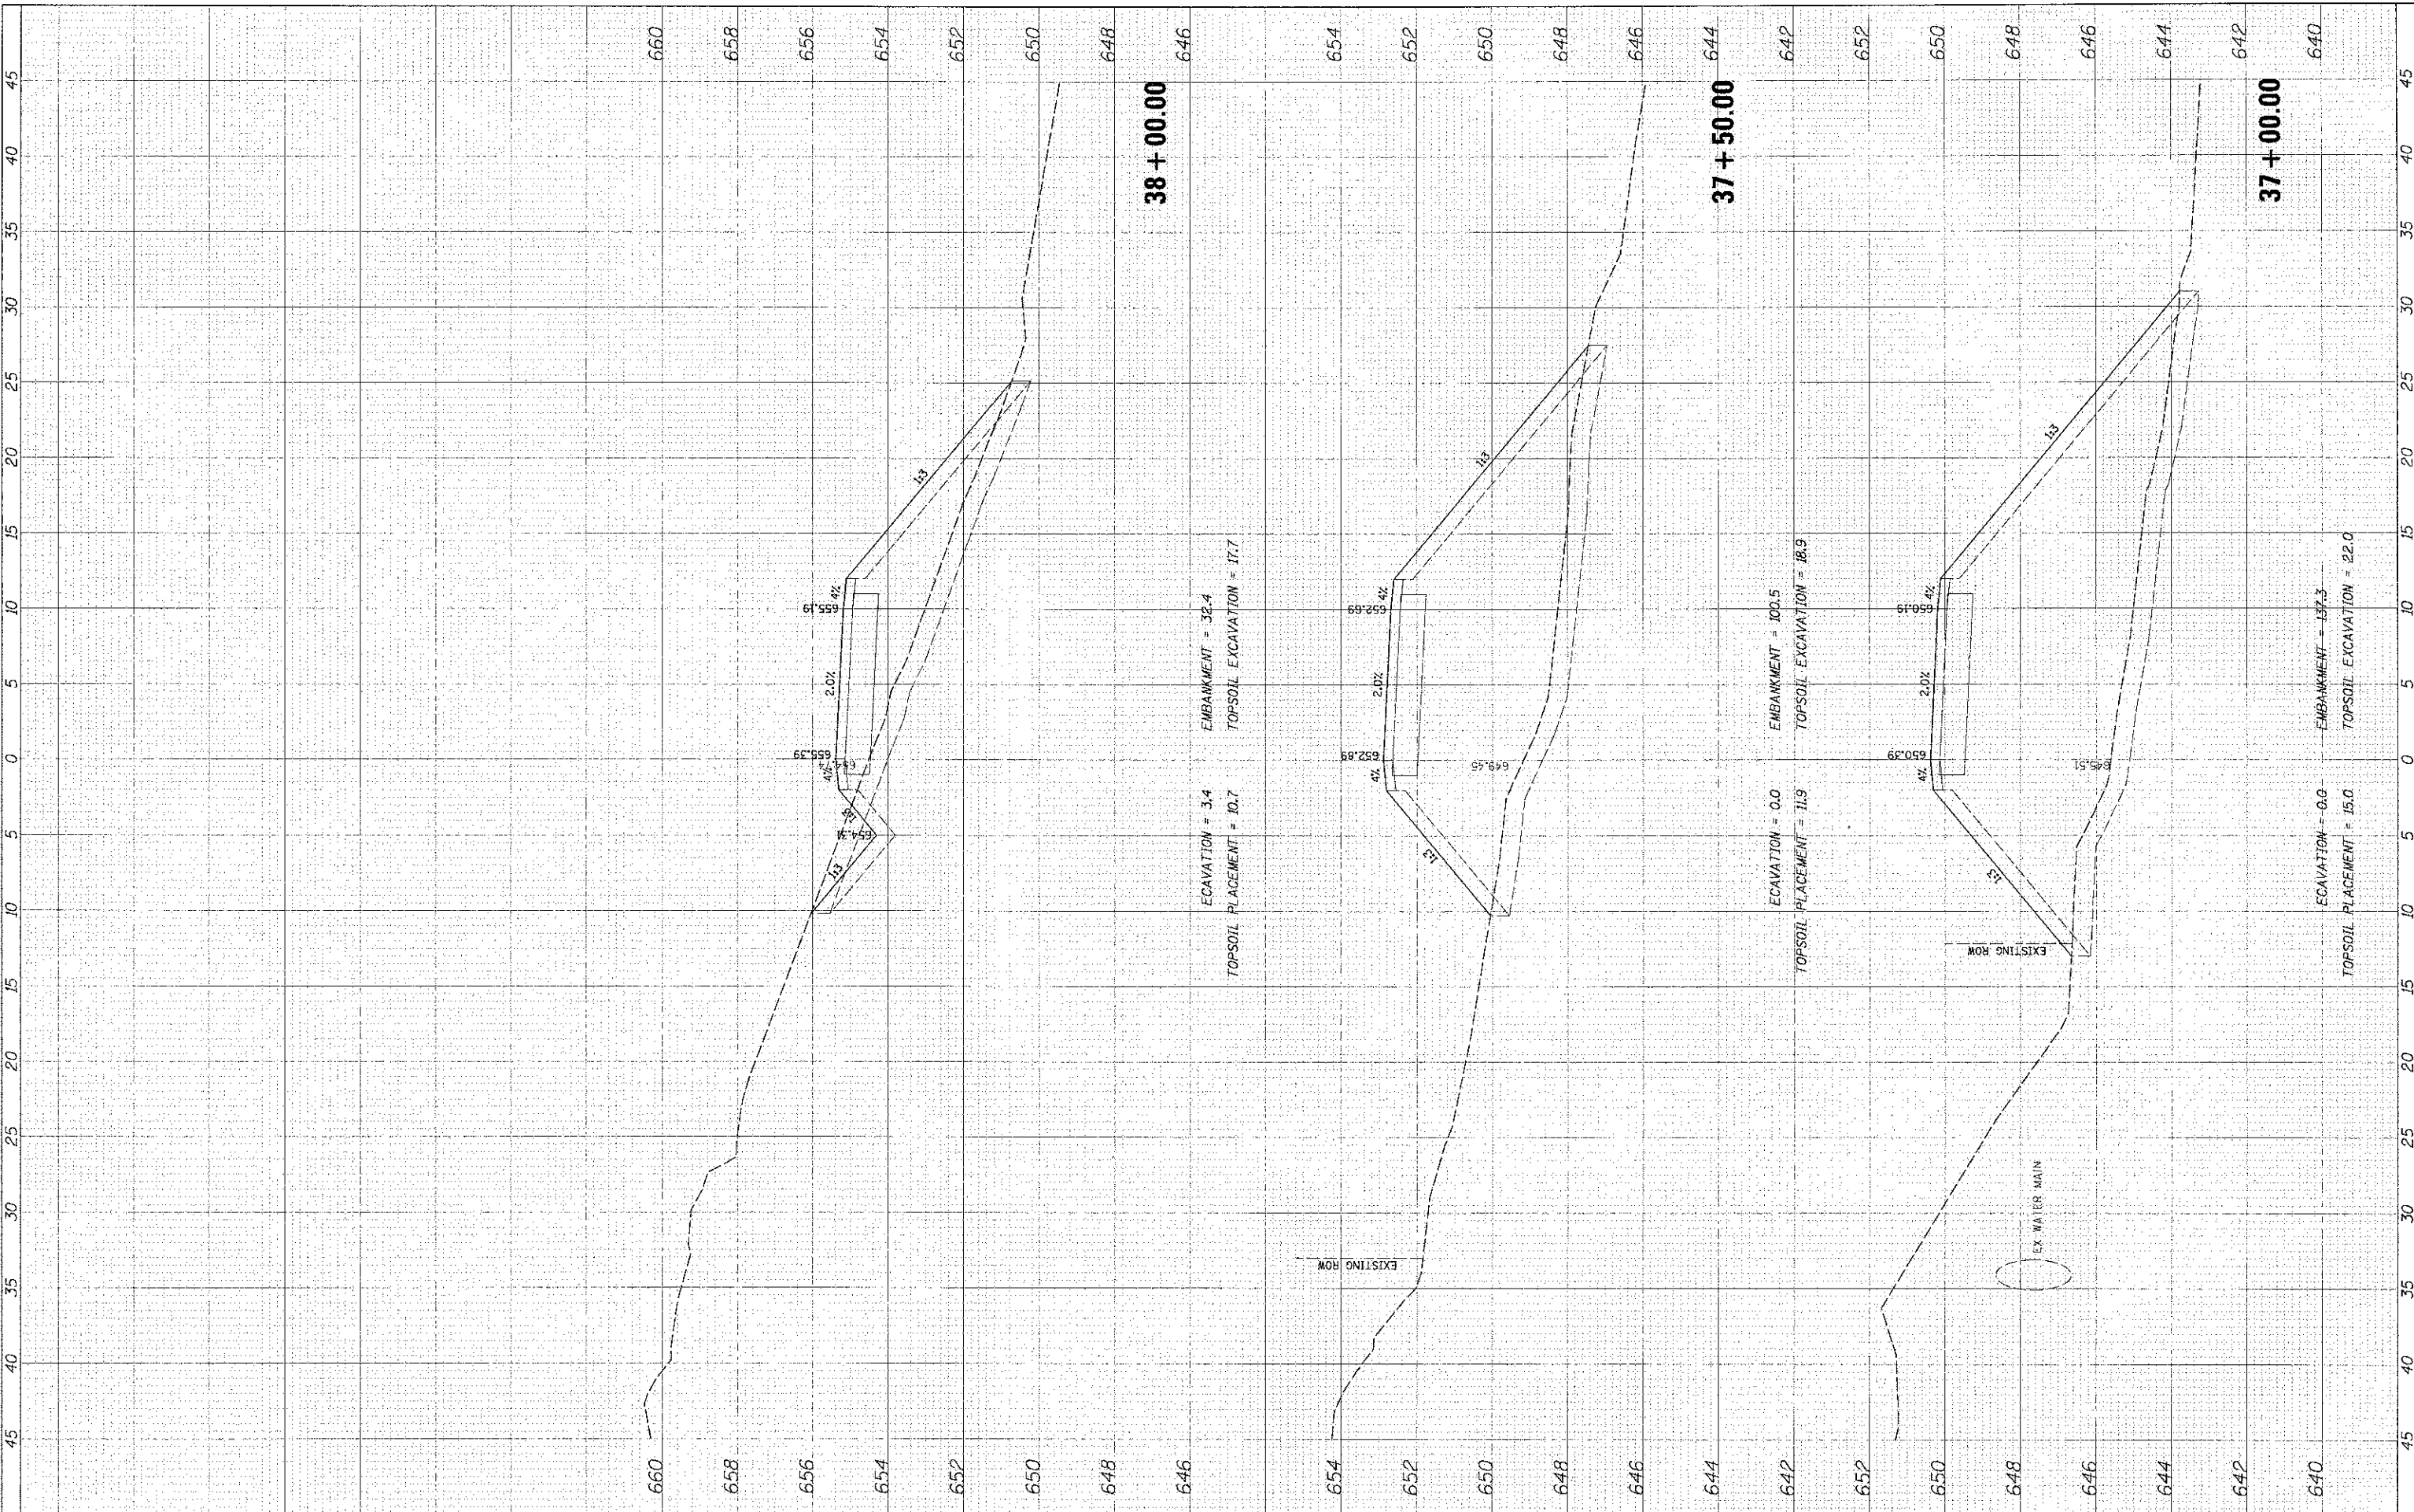

ALWAMANU
 9575 W. Higgins Road, Suite 600
 Rosemont, Illinois 60018
 (847) 823-0500

USER NAME	mbt
DESIGNED	MBT
DRAWN	PWN
CHECKED	MEK
DATE	4/11/13

REVISIONS	
NO.	
DATE	
DESCRIPTION	

**STATE OF ILLINOIS
 DEPARTMENT OF TRANSPORTATION**

**LAKE COOK ROAD/NORTH BRANCH BICYCLE TRAIL EXTENSION
 PROPOSED CROSS SECTIONS**

F.A.U. NO.	SECTION	COUNTY	TOTAL SHEET NO.
3726	10-F3000-22-BT	COOK	89 82
			CONTRACT NO. 63781
[ILLINOIS] FED. AID PROJECT			