


TITLE	DATE
SUBMITTED	
REVISED	
DATE	
BY	
REVISIONS	

DATE	BY
DATE	BY
DATE	BY
DATE	BY
DATE	BY
DATE	BY



9575 W. Higgins Road, Suite 600  
Rosemont, Illinois 60018  
(847) 823-0500

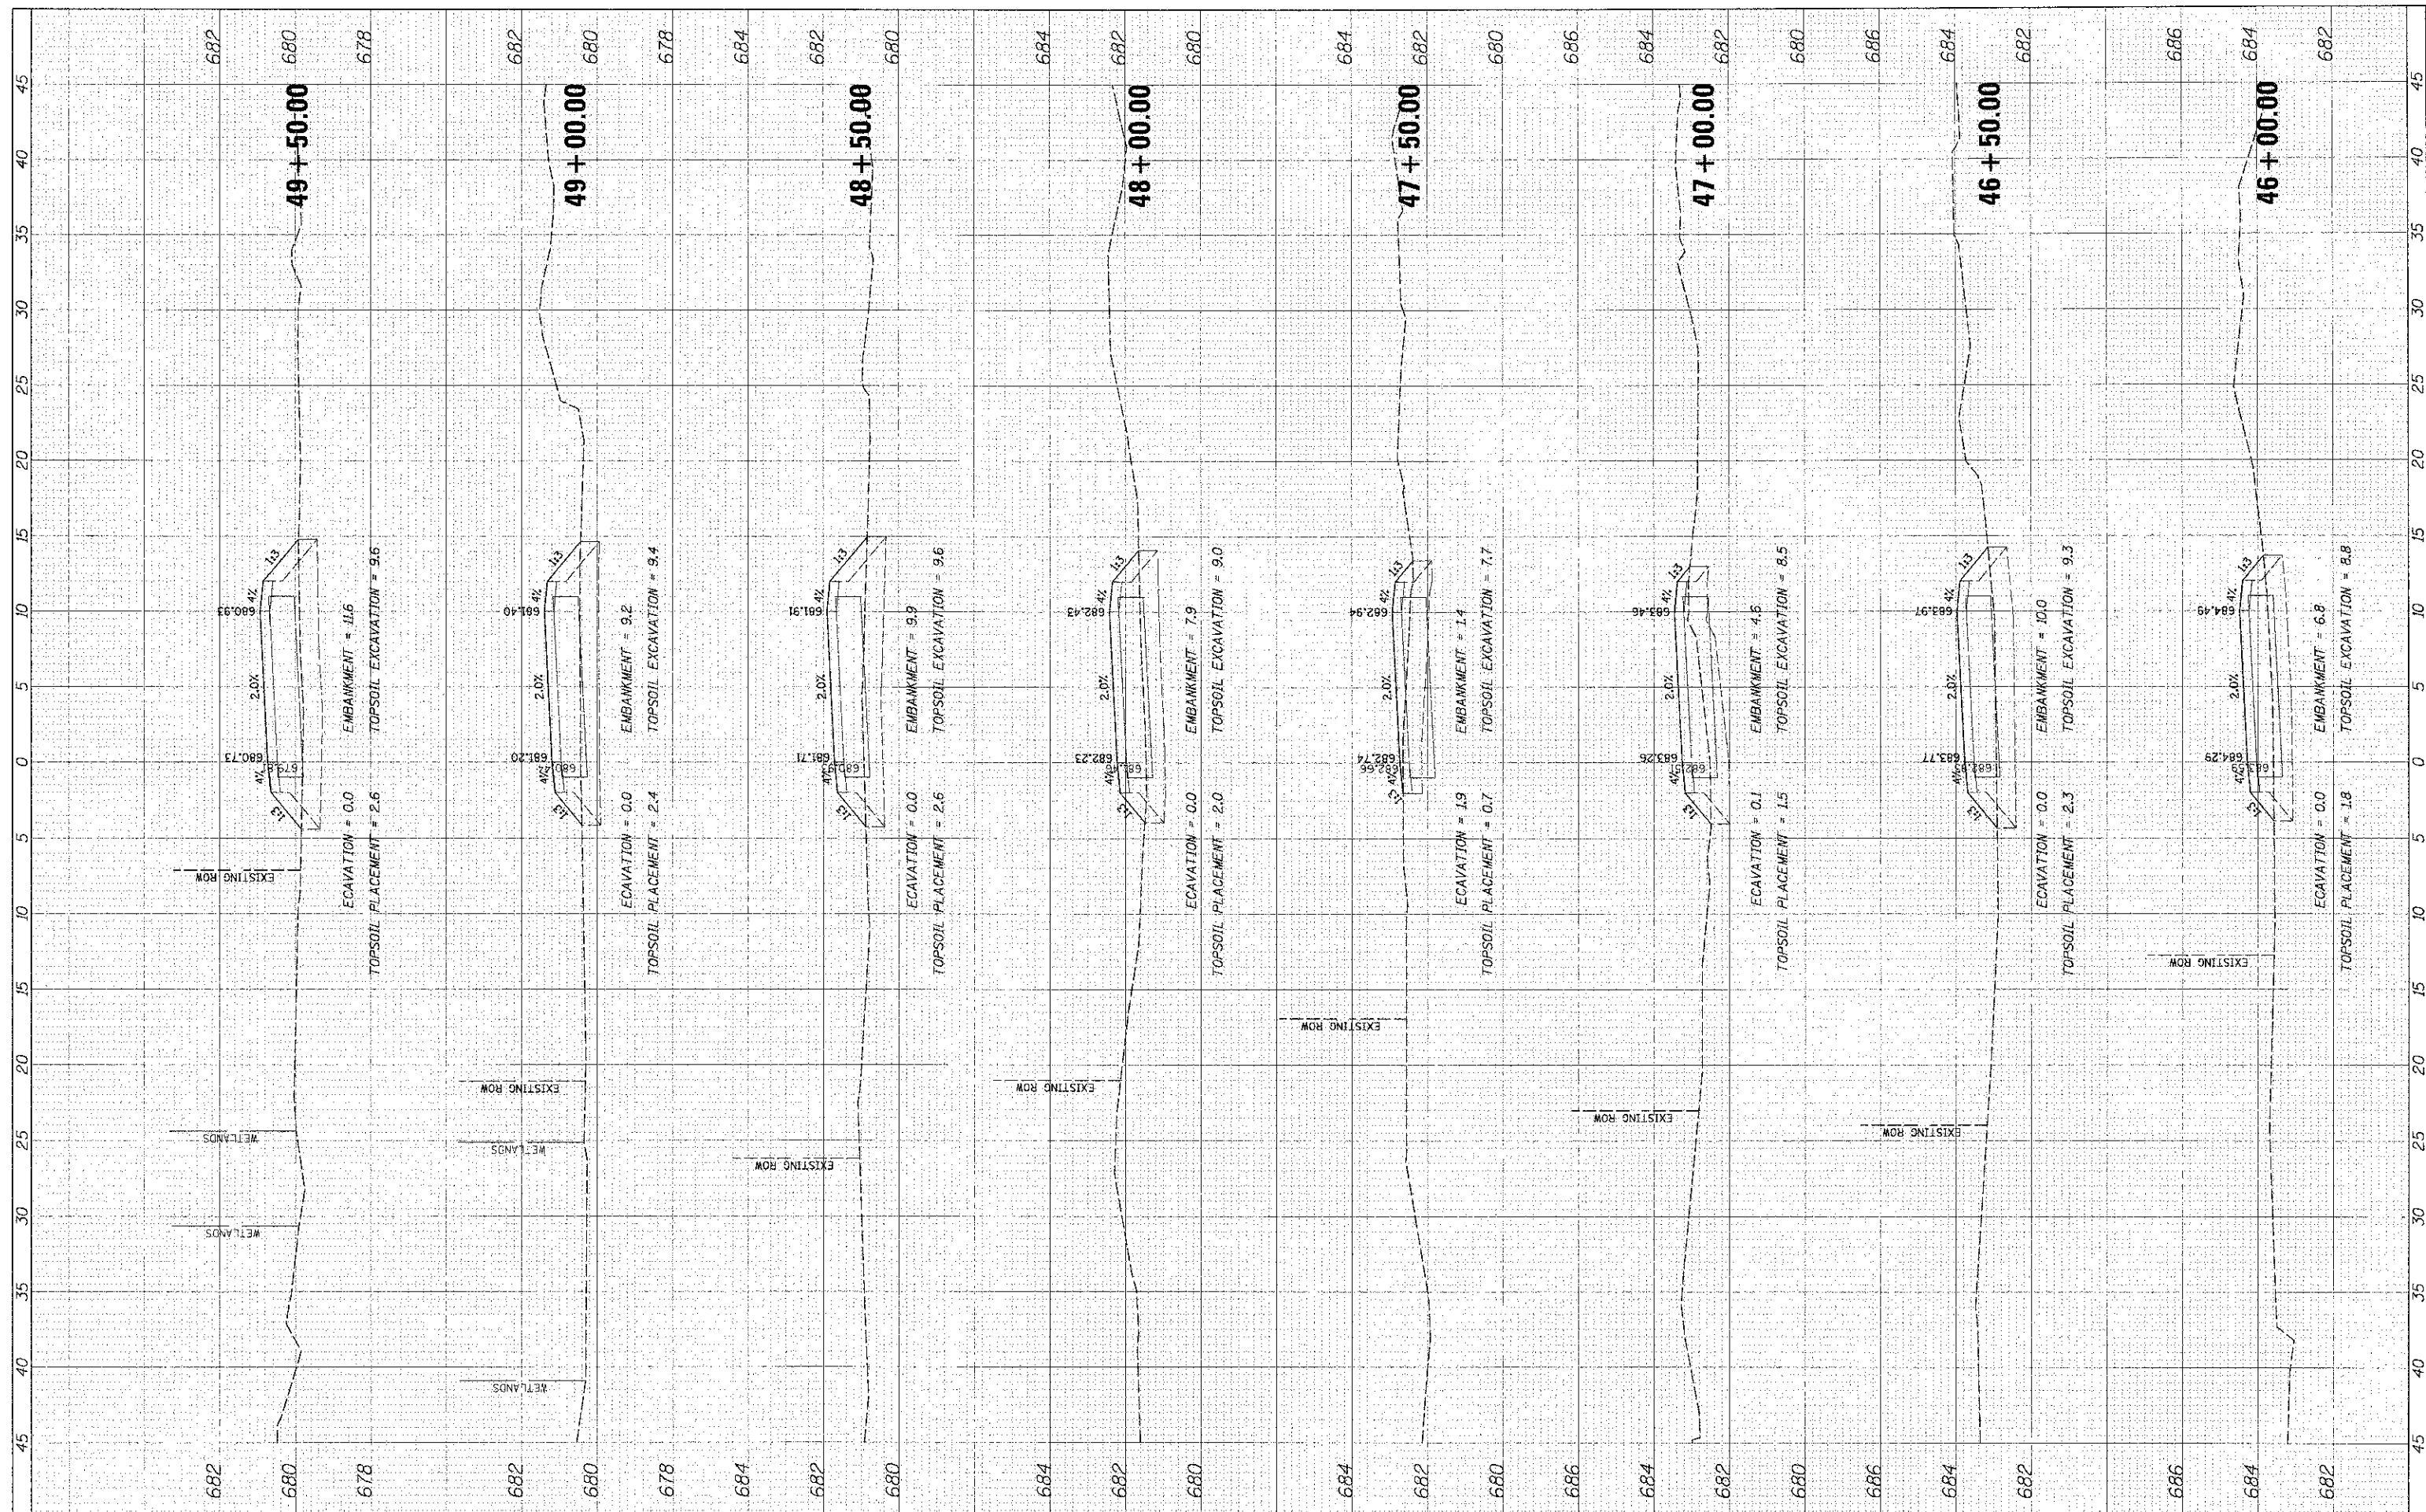

USER NAME = mthomas  
PLOT SCALE = 1" = 20'  
PLOT DATE = 4/11/2013

DESIGNED -	MBT	REVISED
DRAWN -	PWN	REVISED
CHECKED -	MEX	REVISED
DATE	4/11/13	REVISED

STATE OF ILLINOIS  
DEPARTMENT OF TRANSPORTATION

LAKE COOK ROAD NORTH BRANCH BICYCLE TRAIL EXTENSION  
PROPOSED CROSS SECTIONS  
1"=5' H 1"=2' V SHEET NO. OF SHEETS STA. 46+00.00 TO STA. 49+50.00

F.A.L. RTE.	SECTION	COUNTY	TOTAL SHEET SHEETS NO.
3726	10-F3000-22-BT	COOK	89 65
			CONTRACT NO. 63781
[ILLINOIS] FED. AID PROJECT			