


NORTH ABUTMENT

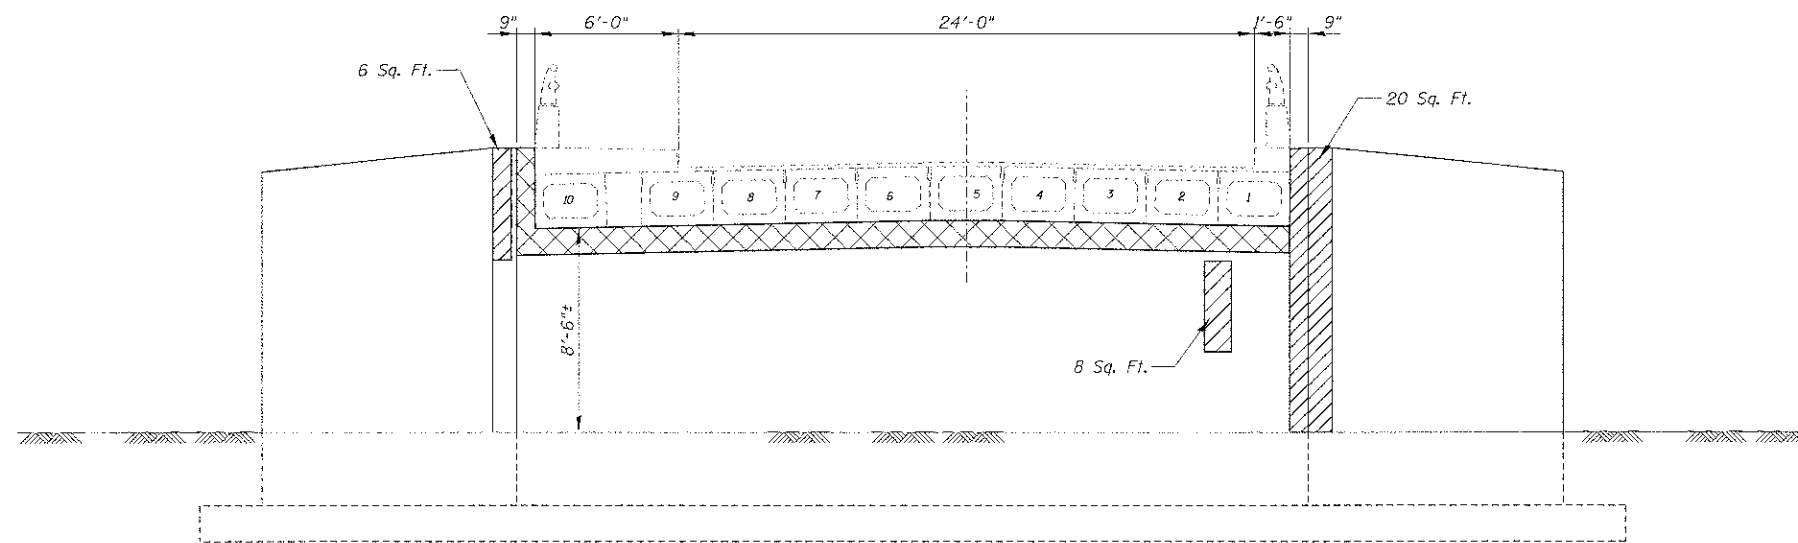

SOUTH ABUTMENT

**BILL OF MATERIAL**

Item	Unit	Quantity
Structural Repair of Concrete (Depth Equal To Or Less Than 5")	Sq. Ft.	65
Concrete Removal	Cu. Yd.	10.2

**LEGEND:**

- Structural Repair of Concrete  
(Depth Equal To Or Less Than 5")
- Concrete Removal

FILE NAME = N:\ROLLINGMEADOWS\98361BR126\98361BR126-S11.SHT  
 PLOT SCALE =  
 PLOT DATE =

DESIGNED -  
 CHECKED -  
 DRAWN -  
 CHECKED -

REVISED -  
 REVISED -  
 REVISED -  
 REVISED -

**STATE OF ILLINOIS  
 DEPARTMENT OF TRANSPORTATION**

**CARRIAGEWAY DRIVE  
 ABUTMENT REPAIRS**

SHEET NO. S11 OF S12 SHEETS

F.A. RTE.	SECTION	COUNTY	TOTAL SHEETS	SHEET NO.
	10-00101-00-BR	COOK	34	28
CONTRACT NO. 63787				
ILLINOIS FED. AID PROJECT				