



SIGNS TO BE RELOCATED					
SIGN TYPE	SIGN DESIGNATION	STATION	EXISTING OFFSET	PROPOSED STATION	PROPOSED OFFSET
ONE WAY	R6-2	11+75	32' RT	11+80	24' RT
SPEED LIMIT	R2-1	134+98	28' LT	134+98	26' LT
SCHOOL	S1-1	136+77	28' LT	135+77	28' LT
STOP	R1-1	136+10	43' RT	136+10	55' RT
STREET NAME	D3-2	136+18	35' RT	136+18	37' RT
SPEED LIMIT	R2-1	136+66	29' RT	136+66	31' RT
PARKING RESTRICTIONS	R7-1	136+66	29' RT	136+68	31' RT
METRA		139+08	27' RT	139+08	32' RT
PACE		139+67	28' RT	139+45	32' RT
PACE		140+41	28' LT	140+65	32' LT
PARKING RESTRICTIONS	R7-1	140+86	27' LT	143+03	32' LT
METRA		141+13	27' LT	141+13	32' LT
SPEED LIMIT	R2-1	143+03	29' LT	143+03	32' LT
STREET NAME	D3-2	143+71	33' RT	143+73	40' RT
STOP	R1-1	143+86	34' LT	143+38	52' LT

NEW SIGNS TO BE INSTALLED			
SIGN TYPE	SIGN DESIGNATION	STATION	PROPOSED OFFSET
DO NOT STOP ON TRACKS	R8-8	11+05	20' RT
DO NOT STOP ON TRACKS	R8-8	11+05	25' LT
DO NOT STOP ON TRACKS	R8-8	11+55	19' RT
DO NOT STOP ON TRACKS	R8-8	12+00	24' LT
DO NOT ENTER	RS-1	140+78	44' RT
DO NOT ENTER	RS-1	141+00	33' RT
DO NOT ENTER	RS-1	141+08	44' RT

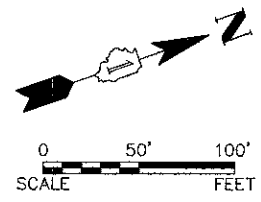

LEGEND

- ▶ ONE WAY CRYSTAL MARKER
- ▶ ONE WAY AMBER MARKER
- ◀ TWO WAY AMBER MARKER
- ⊥ EXISTING SIGN LOCATION
- ⊥ RELOCATED OR PROPOSED SIGN LOCATION

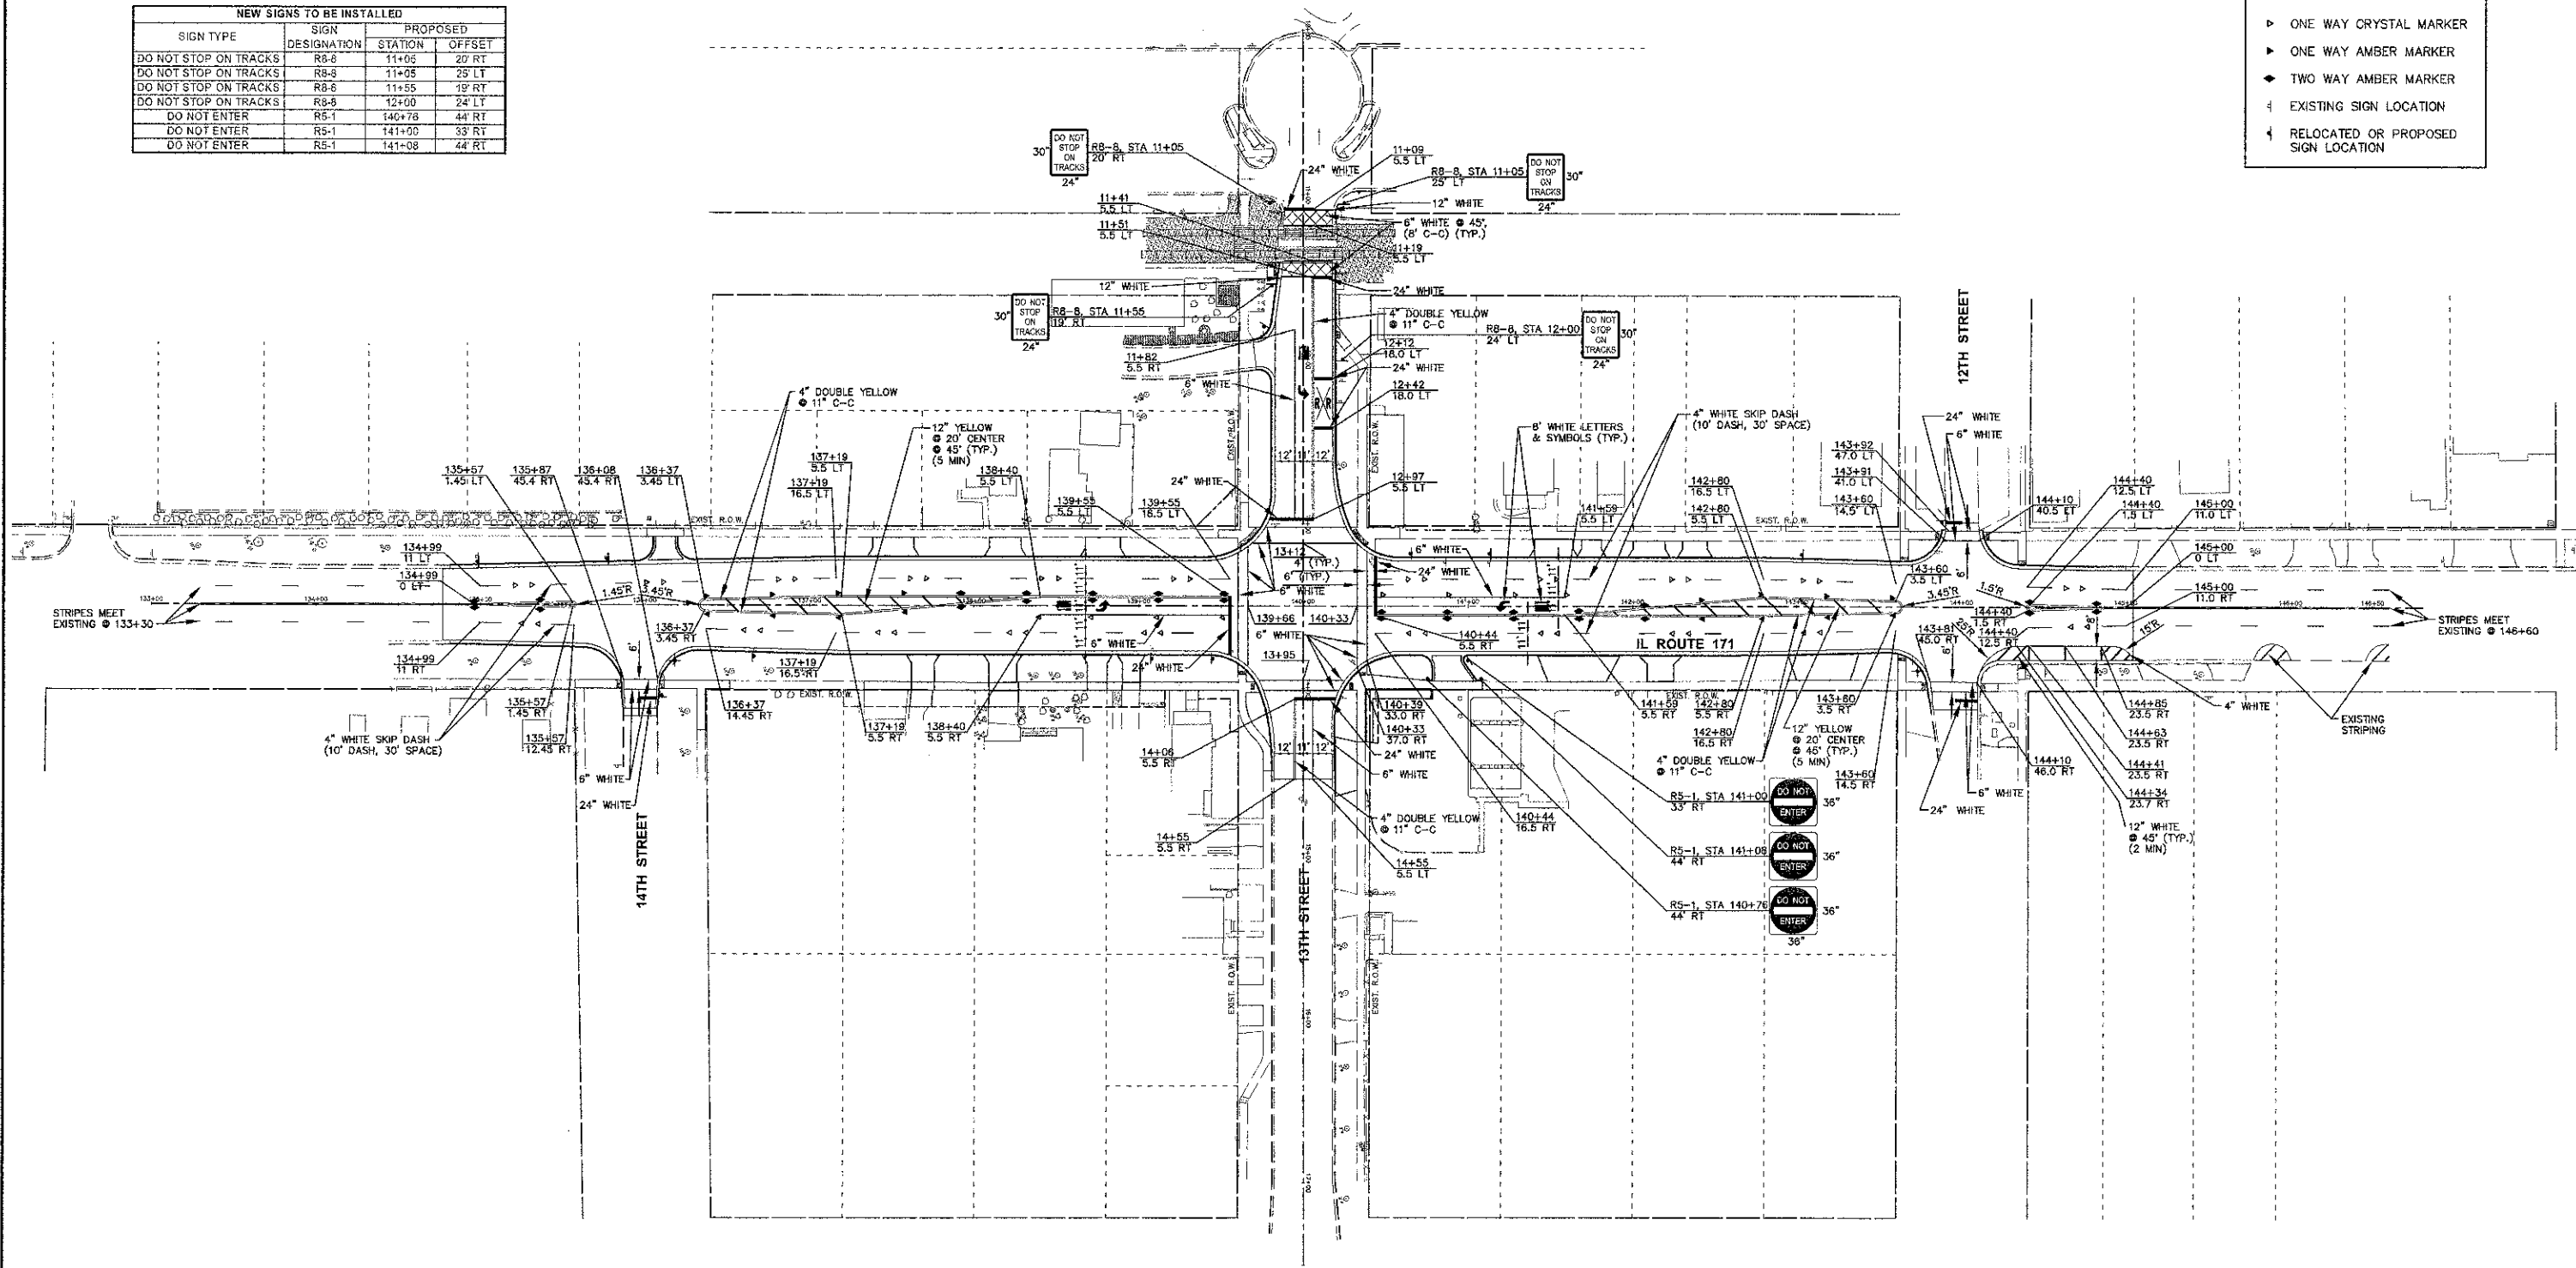

COPYRIGHT © 2013 ENGINEERING ENTERPRISES, INC.

Engineering Enterprises, Inc.
 CONSULTING ENGINEERS
 52 Wheeler Road
 Sugar Grove, Illinois 60654
 630.466.8700 / www.eelweb.com

USER NAME = Larry Nolan
 PLOT SCALE =
 PLOT DATE = March 21, 2013

DESIGNED - JRL & SWM	REVISED - JPS 02/08/13
DRAWN - CLN	REVISED - CLN 03/19/13
CHECKED - JL	REVISED -
DATE - 11/13/12	REVISED -

**STATE OF ILLINOIS
 DEPARTMENT OF TRANSPORTATION**

PAVEMENT MARKING AND SIGNAGE PLAN

SCALE: N.T.S. SHEET NO. 1 OF 1 SHEETS STA. N/A TO STA. N/A

F.A.P. RTE.	SECTION	COUNTY	TOTAL SHEETS	SHEET NO.
577	10-00068-00-TL	WILL	65	28
CONTRACT NO. 63788			FED. ROAD DIST. NO. 1 [ILLINOIS] FED. AID PROJECT M-9003(619)	

Printed: March 21, 2013 @ 1:49 PM By: Larry Nolan - Tab: 28 Strip & Sign 2/2x24

S:\Projects\10-00068\10-00068-00-TL\ENG\10-00068-00-TL-STRIP