


NOTE:  
ALL PROPOSED PAVEMENT MARKINGS SHALL BE INSTALLED TO MATCH THE EXISTING PAVEMENT MARKINGS. IT IS THE RESPONSIBILITY OF THE CONTRACTOR TO VERIFY ALL PROPOSED MARKINGS SHOWN ON THE PLANS MATCH EXISTING MARKINGS.

**LEGEND:**

- 1 THERMOPLASTIC PAVEMENT MARKING - LINE 4" (DOUBLE YELLOW SOLID LINE 11" C-C)
- 2 THERMOPLASTIC PAVEMENT MARKING - LINE 4" (WHITE SOLID LINE)
- 3 THERMOPLASTIC PAVEMENT MARKING - LINE 4" (WHITE LANE LINE - 10' DASH, 30' SKIP) WITH RAISED REFLECTIVE PAVEMENT MARKERS (2 ONE-WAY CRYSTAL MARKER) (80' C-C)
- 4 THERMOPLASTIC PAVEMENT MARKING - LINE 12" (YELLOW DIAGONAL LINE) (150' C-C)

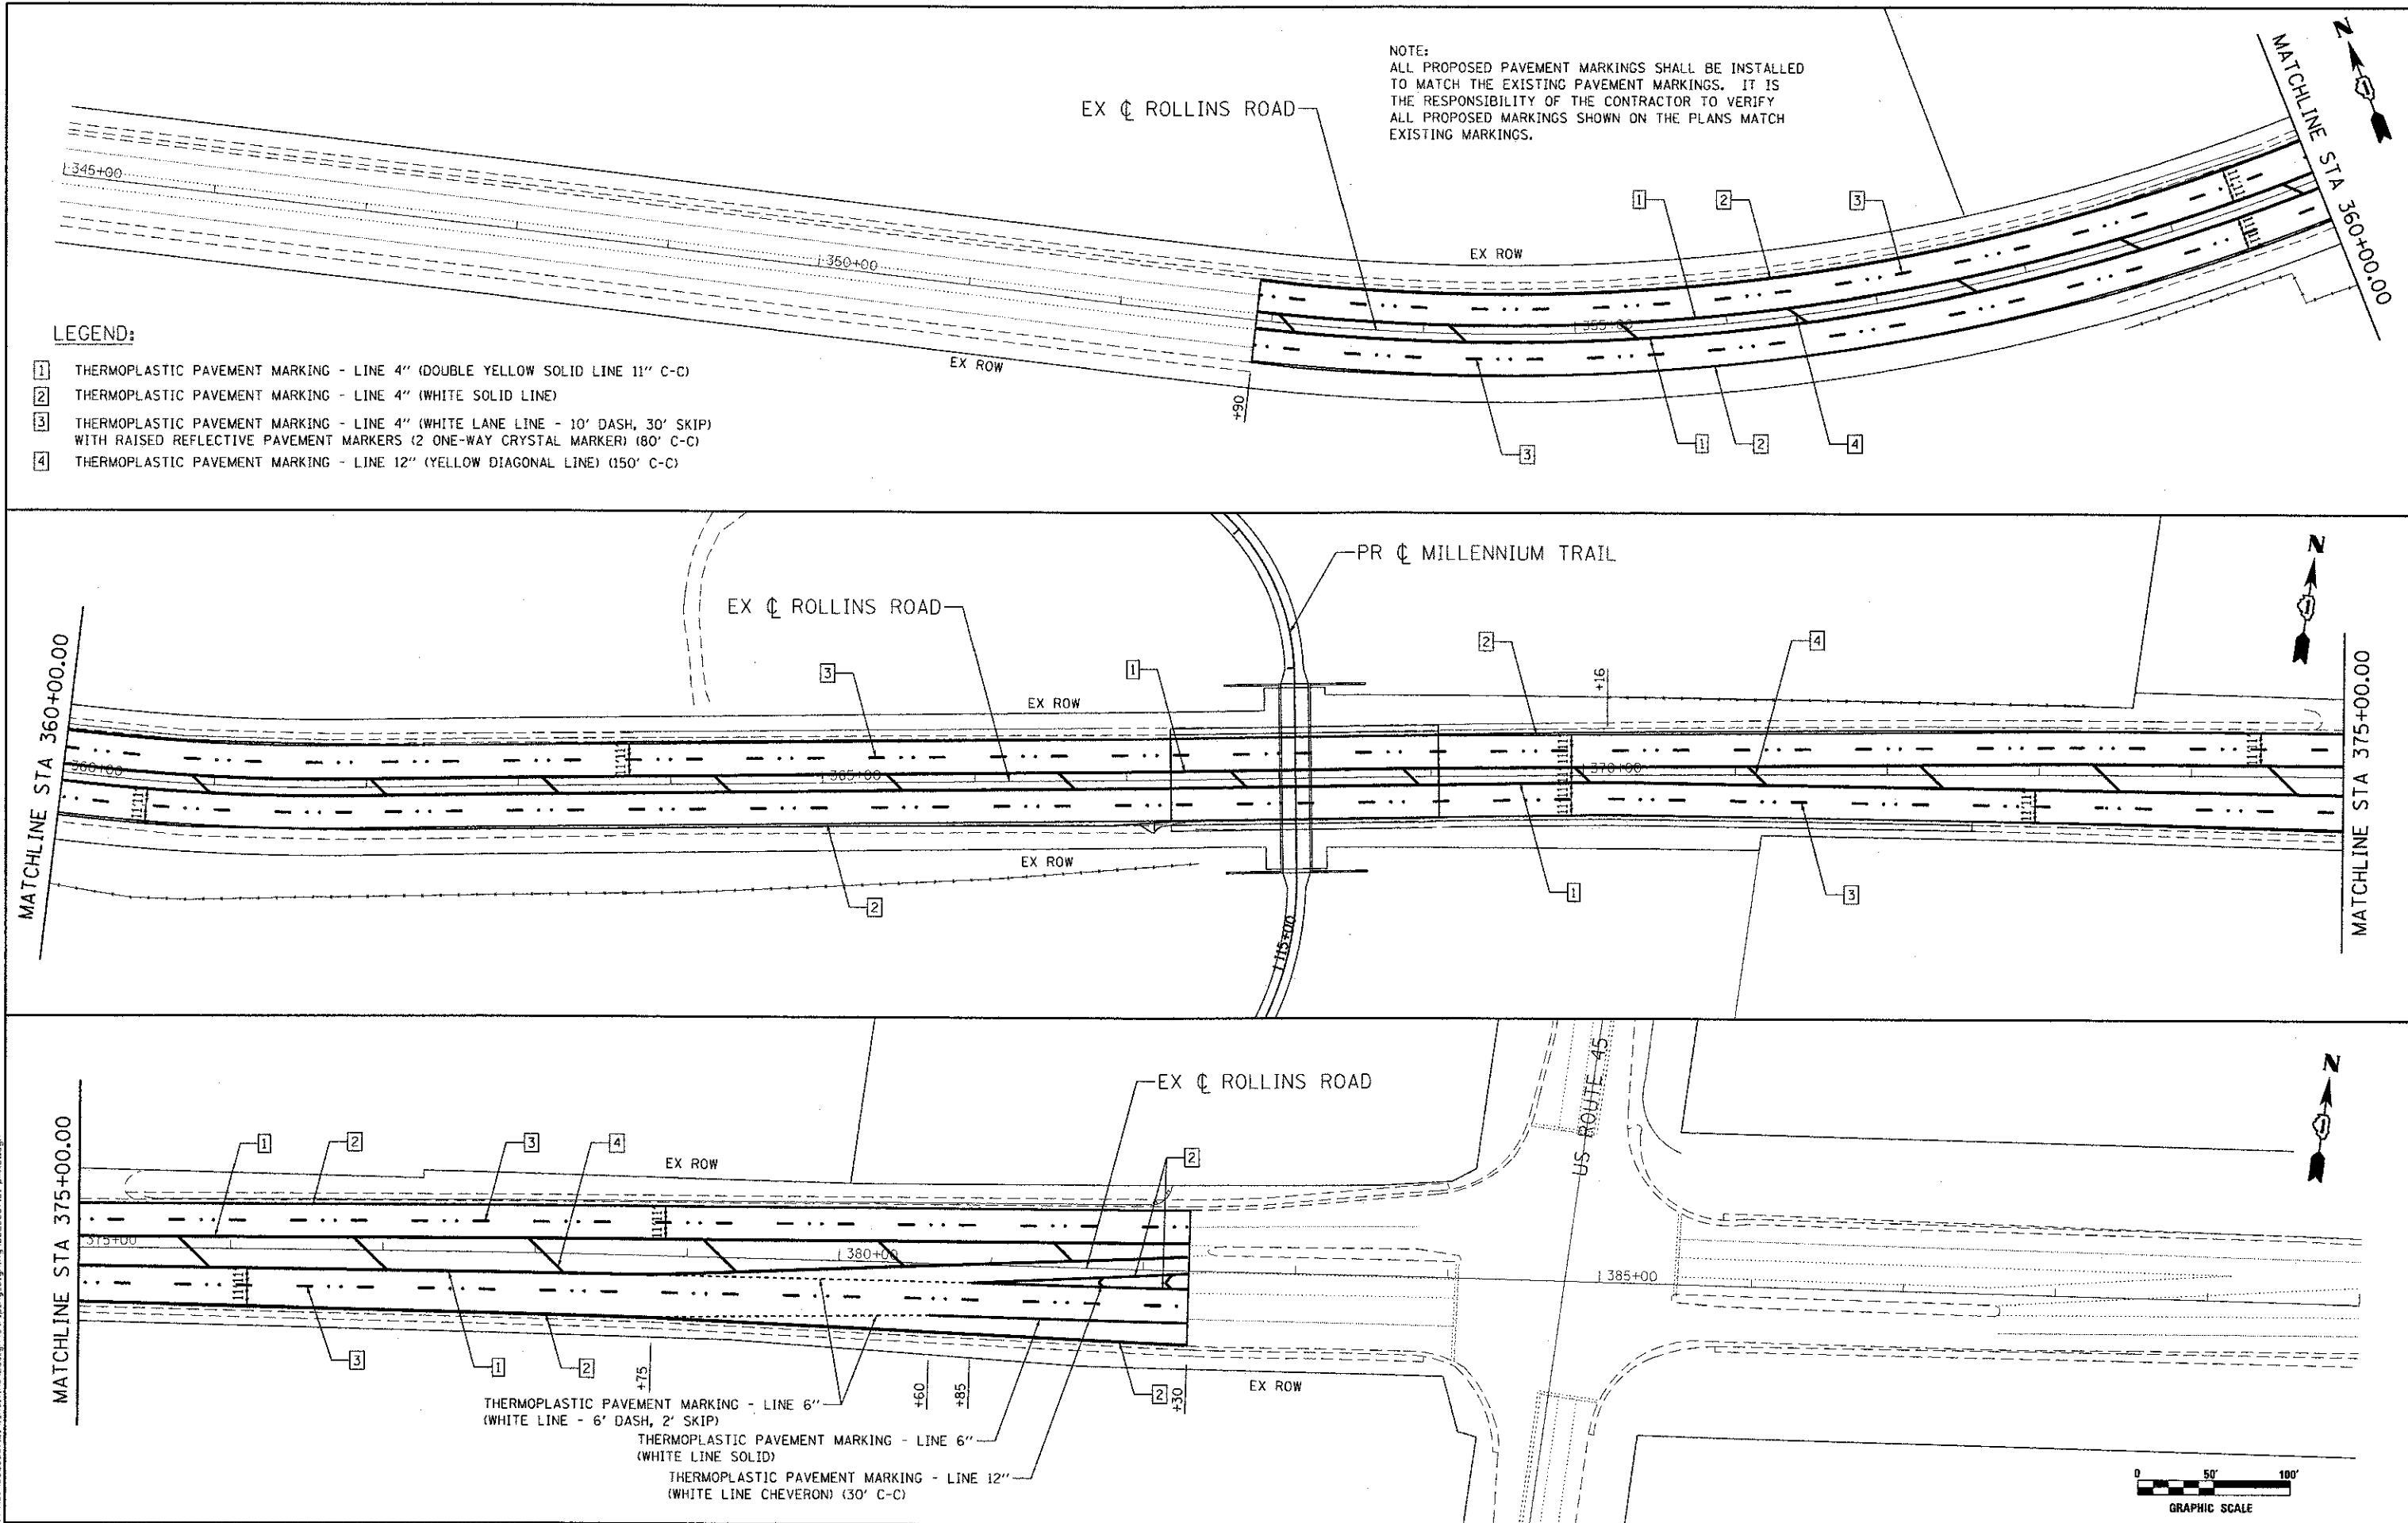

FILE NAME = N:\PROJ\0822887\2\1\Rollins\Design\S&P\paving\_Signing\0822887\_P1-pmk01.dgn

**Ciorba Group, Inc.**  
CONSULTING ENGINEERS  
5597 North Cumberland Avenue, Suite 402  
Chicago, Illinois 60656  
Tel. 773.775.4009 Fax 773.775.4014

USER NAME = j.m.hallman	DESIGNED -	REVISED -
PLOT SCALE = 100.0000' / 1" =	DRAWN -	REVISED -
PLOT DATE = 4/8/2013	CHECKED -	REVISED -
	DATE -	REVISED -

**MILLENNIUM TRAIL  
LAKE COUNTY FOREST PRESERVES**

SCALE:	SHEET NO. OF SHEETS	STA. TO STA.

F.A.U. RTE.	SECTION	COUNTY	TOTAL SHEETS	SHEET NO.
181	12-F3000-01-BT	LAKE	118	41
CONTRACT NO. 63807				
FED. ROAD DIST. NO. - ILLINOIS FED. AID PROJECT				