


AERIAL CABLE CONNECTION DETAIL
N.T.S.

NOTES:

- 1.) SEE PROPOSED INTERCONNECT PLAN FOR CONDUIT AND CABLE ROUTING
- 2.) THE CONTRACTOR SHALL PROVIDE INTERMEDIATE SUPPORTS TO MAINTAIN MINIMUM CLEARANCES.
- 3.) COST OF SPLICES AND MOUNTING HARDWARE SHALL BE INCLUDED IN THE UNIT PRICE FOR TEMPORARY SIGNAL INTERCONNECTION SYSTEM.

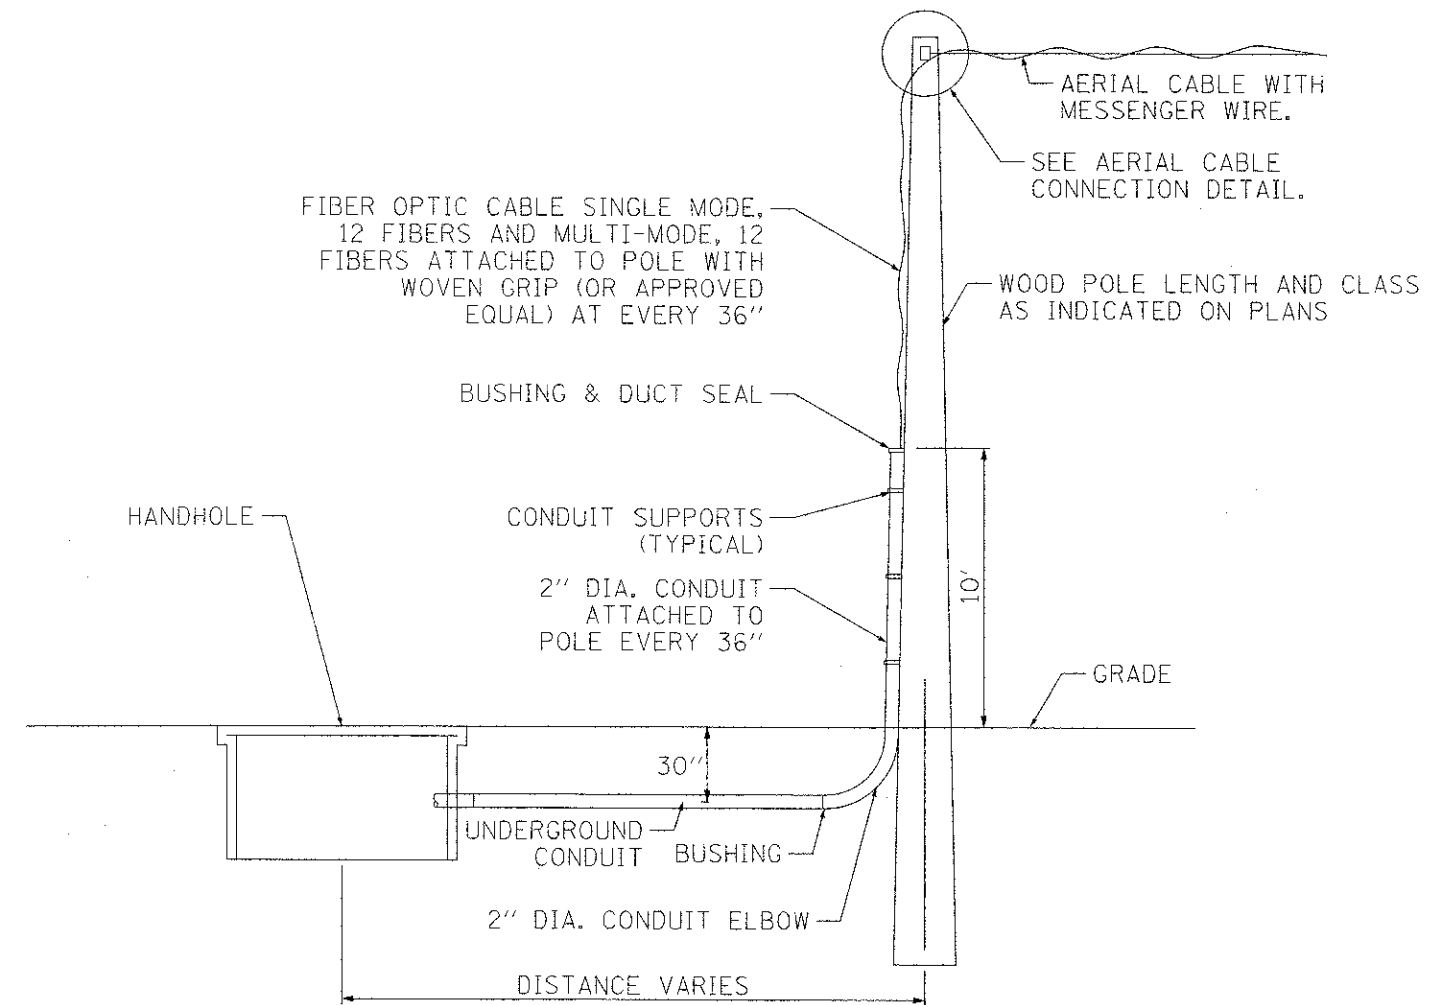

WOOD POLE TO HANDHOLE CONNECTION DETAIL
N.T.S.

FILE NAME = W:\PROJ\0220087\01\Rollins\Design\ITS\0220087.dwg - Rollins-ITS04.dgn

CG Ciorba Group, Inc.
CONSULTING ENGINEERS
5507 North Cumberland Avenue, Suite 402
Chicago, Illinois 60656
Tel. 773.775.4009 Fax 773.775.4014

USER NAME = jk.jalilman	DESIGNED - JMV	REVISED -
PLOT SCALE = 2,000' / in.	DRAWN - JMV	REVISED -
PLOT DATE = 4/8/2013	CHECKED - MJL	REVISED -
	DATE - 4/8/2013	REVISED -

**MILLENNIUM TRAIL
LAKE COUNTY FOREST PRESERVES**

INTERCONNECT DETAILS			
ROLLINS ROAD UNDERPASS			
SCALE:	SHEET NO.	OF SHEETS	STA. TO STA.

F.A.U. RTE.	SECTION	COUNTY	TOTAL SHEETS	SHEET NO.
181	12-F3000-01-BT	LAKE	118	45
FED. ROAD DIST. NO. - ILLINOIS FED. AID PROJECT			CONTRACT NO. 63807	