




DETAIL 1

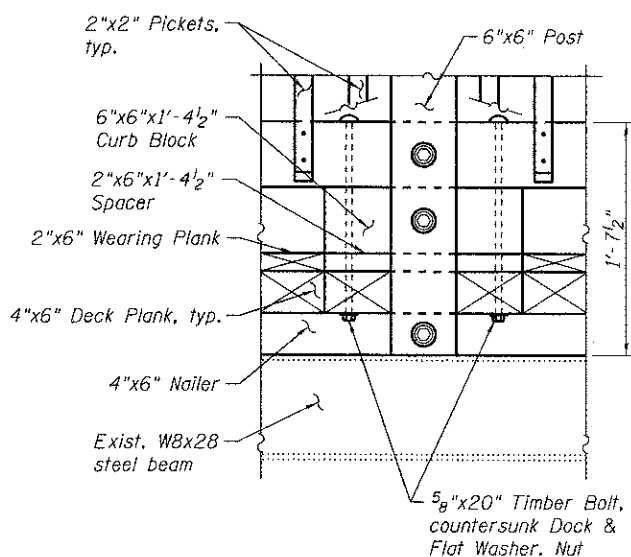


DETAIL 2

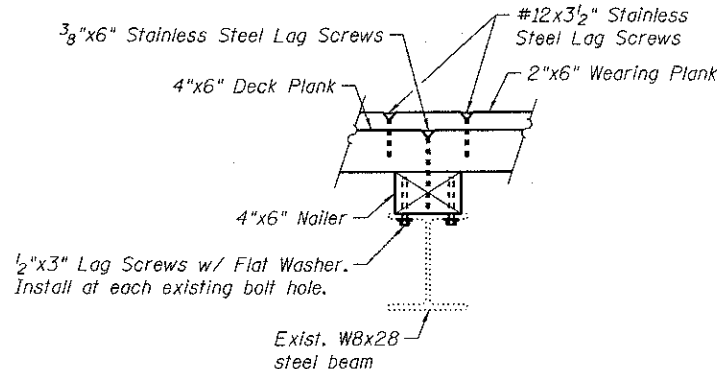


SECTION B-B
DECK CONNECTION DETAIL

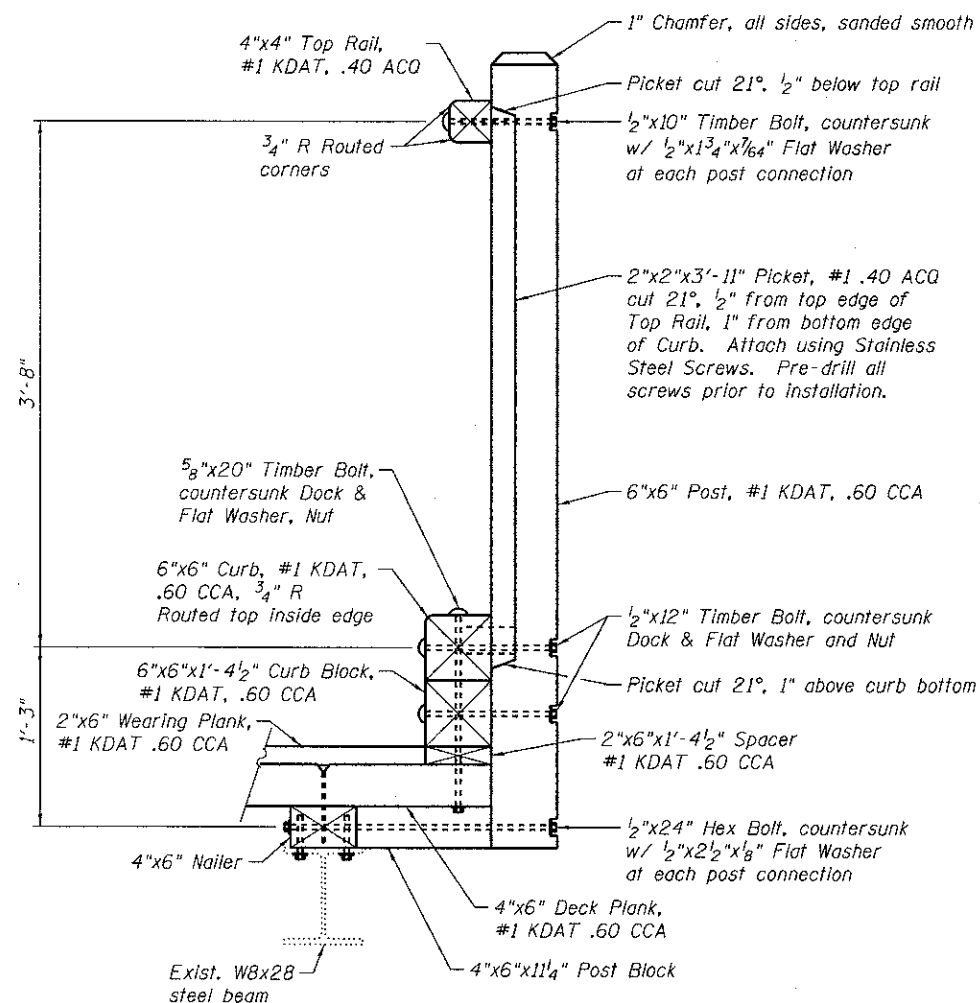

SECTION A-A
RAILING CONNECTION DETAIL

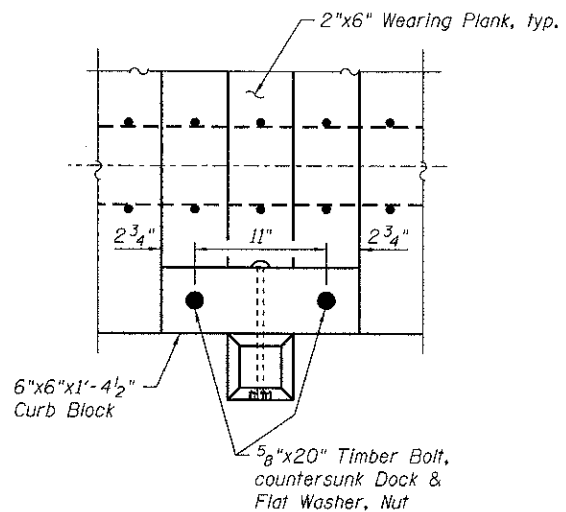

DETAIL 3

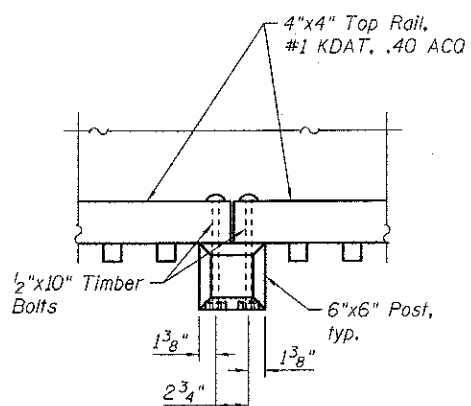

DETAIL 4

N:\PROJ\0220087\01\1\Rollins\Design\Structural\CAD\Mill Creek Bridge\03_Deck and Railing_Details_2.dwg



USER NAME = rdenley	DESIGNED - AD	REVISED -
PLOT SCALE = 1/8" = 1'-0"	CHECKED - BWS	REVISED -
PLOT DATE = 4/8/2013	DRAWN - RD	REVISED -
	CHECKED - BWS	REVISED -

**MILLENNIUM TRAIL
LAKE COUNTY FOREST PRESERVES**

**RAILING DETAILS
MILLENNIUM BIKE PATH OVER MILL CREEK BRIDGE**

F.A. RTE.	SECTION	COUNTY	TOTAL SHEETS	SHEET NO.
181	12-F3000-01-BT	LAKE	118	64
CONTRACT NO. 63807				
ILLINOIS FED. AID PROJECT				

SHEET NO. SA-3 OF SA-4 SHEETS